




Zoning inspection results - Right Side

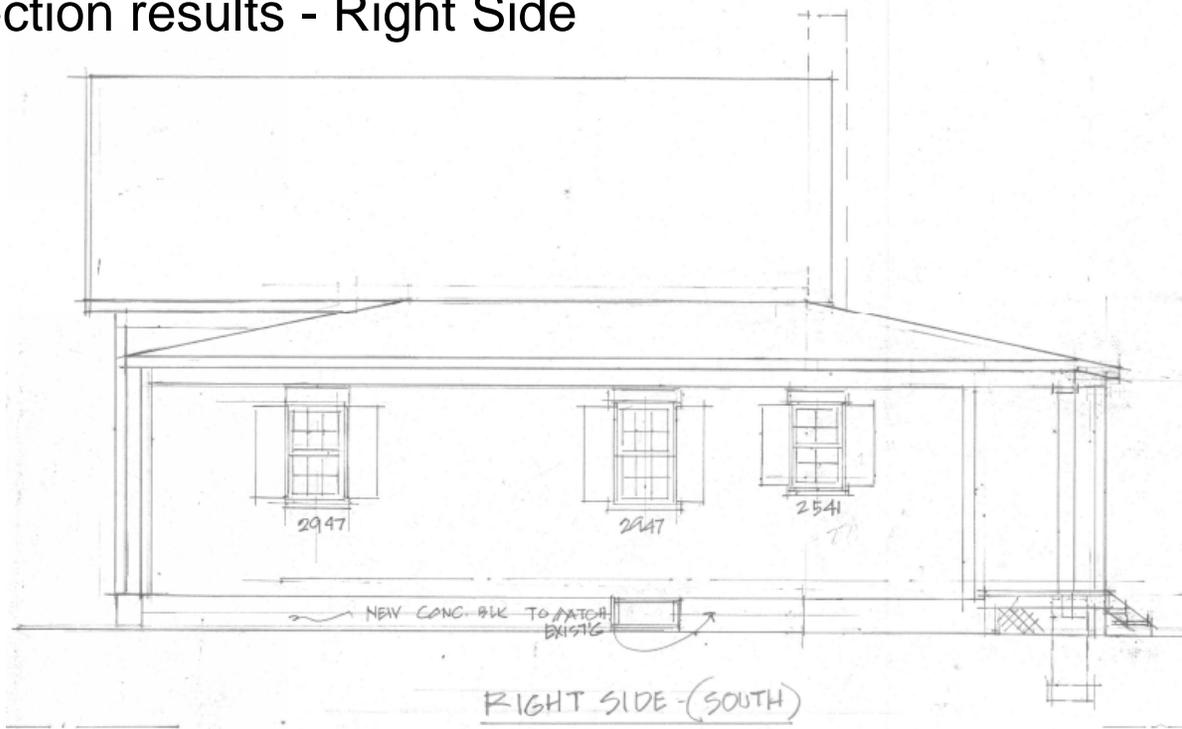


Zoning inspection results - Left Side

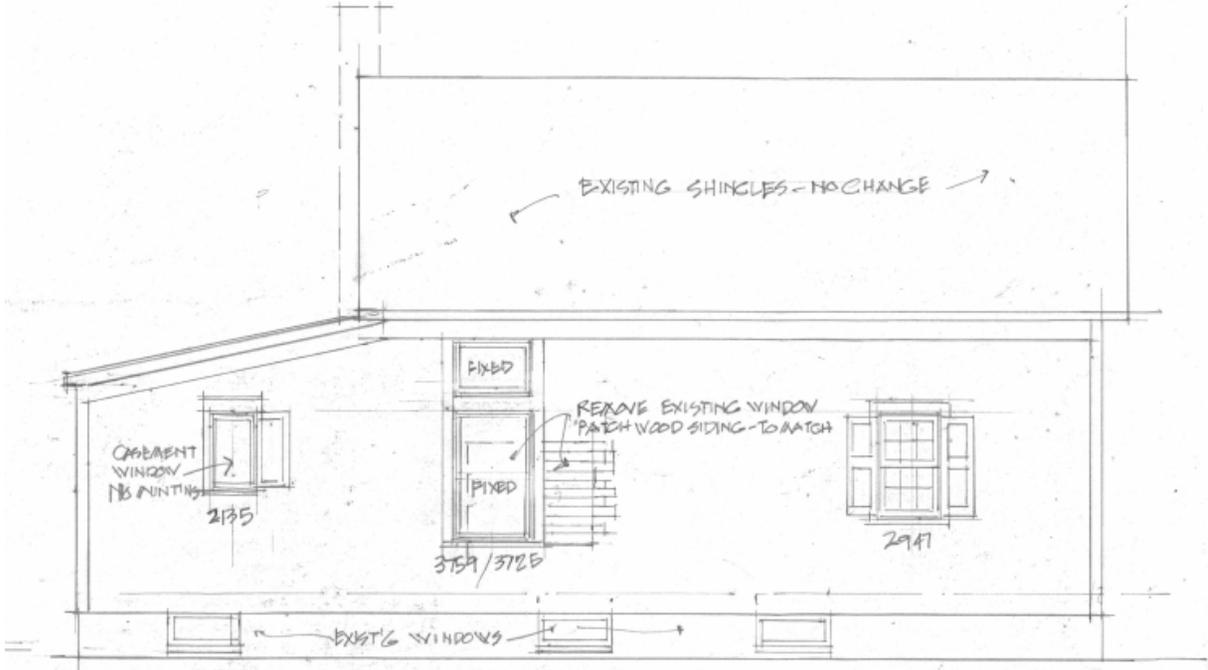




Zoning inspection results - Front

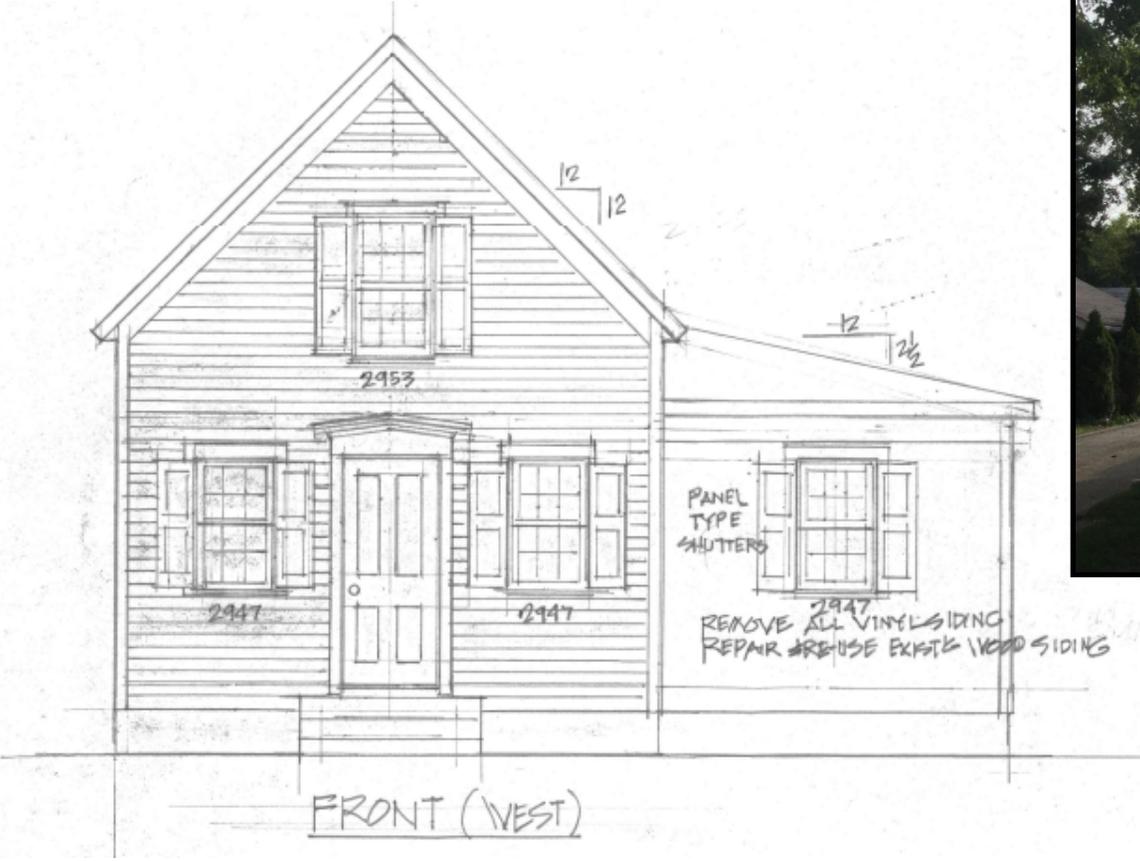

Zoning inspection results - Rear

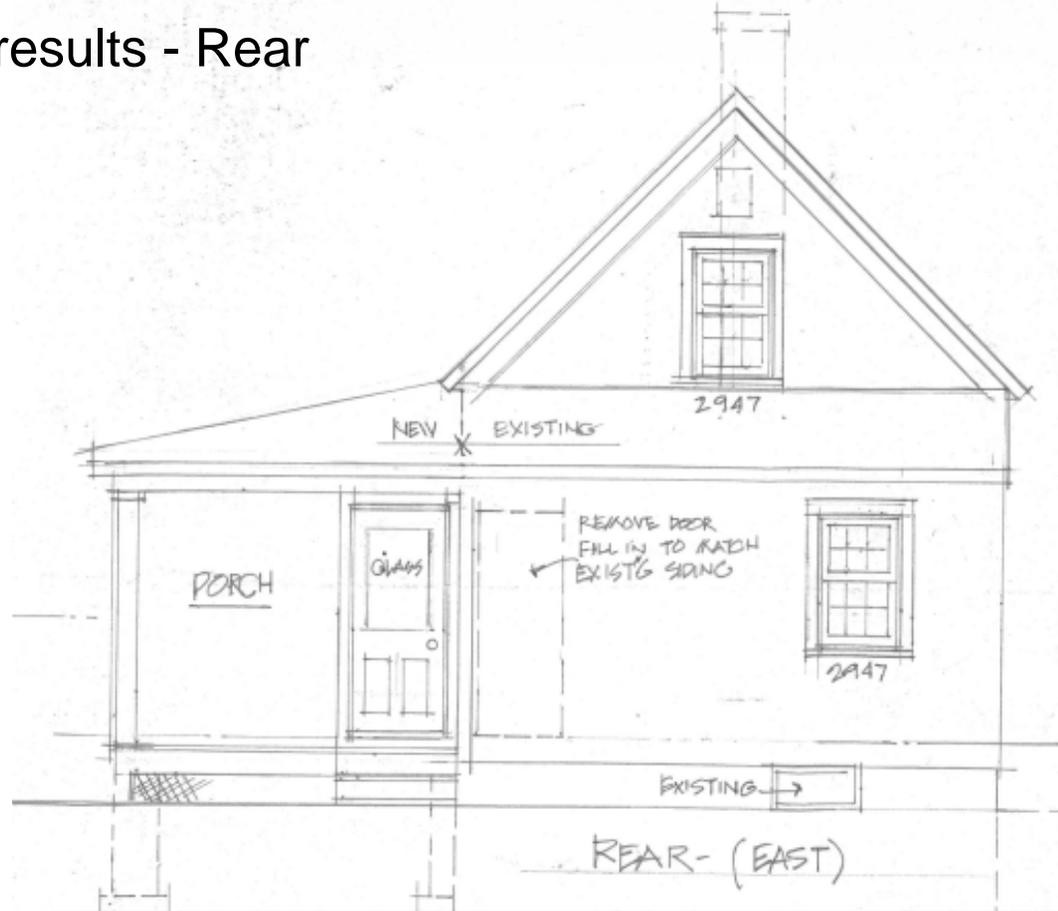


Zoning inspection results - Garage

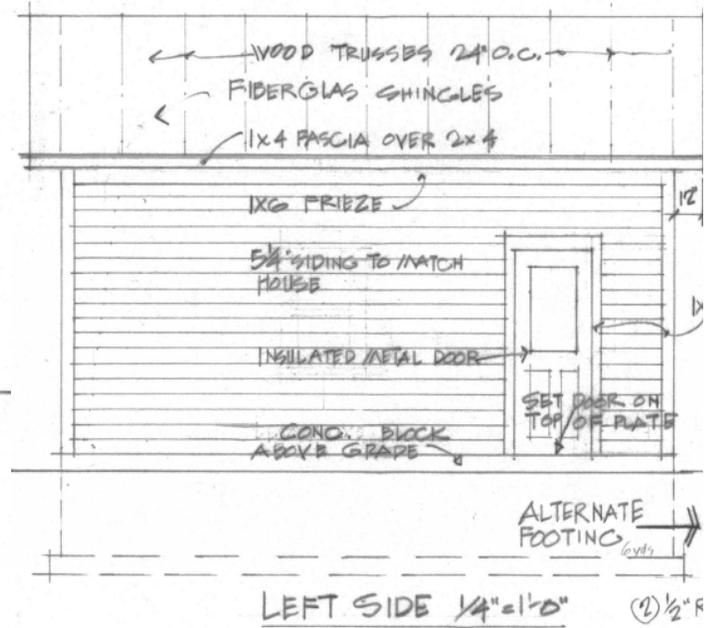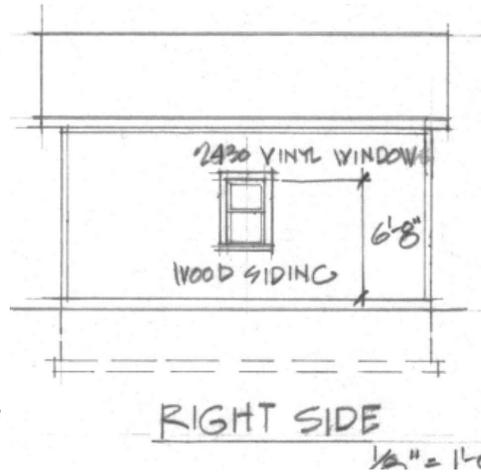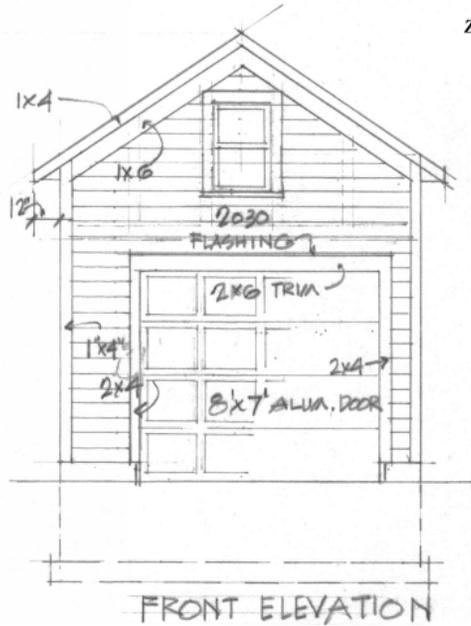

Approved

7/26/18

Zoning Certificate #: 4365

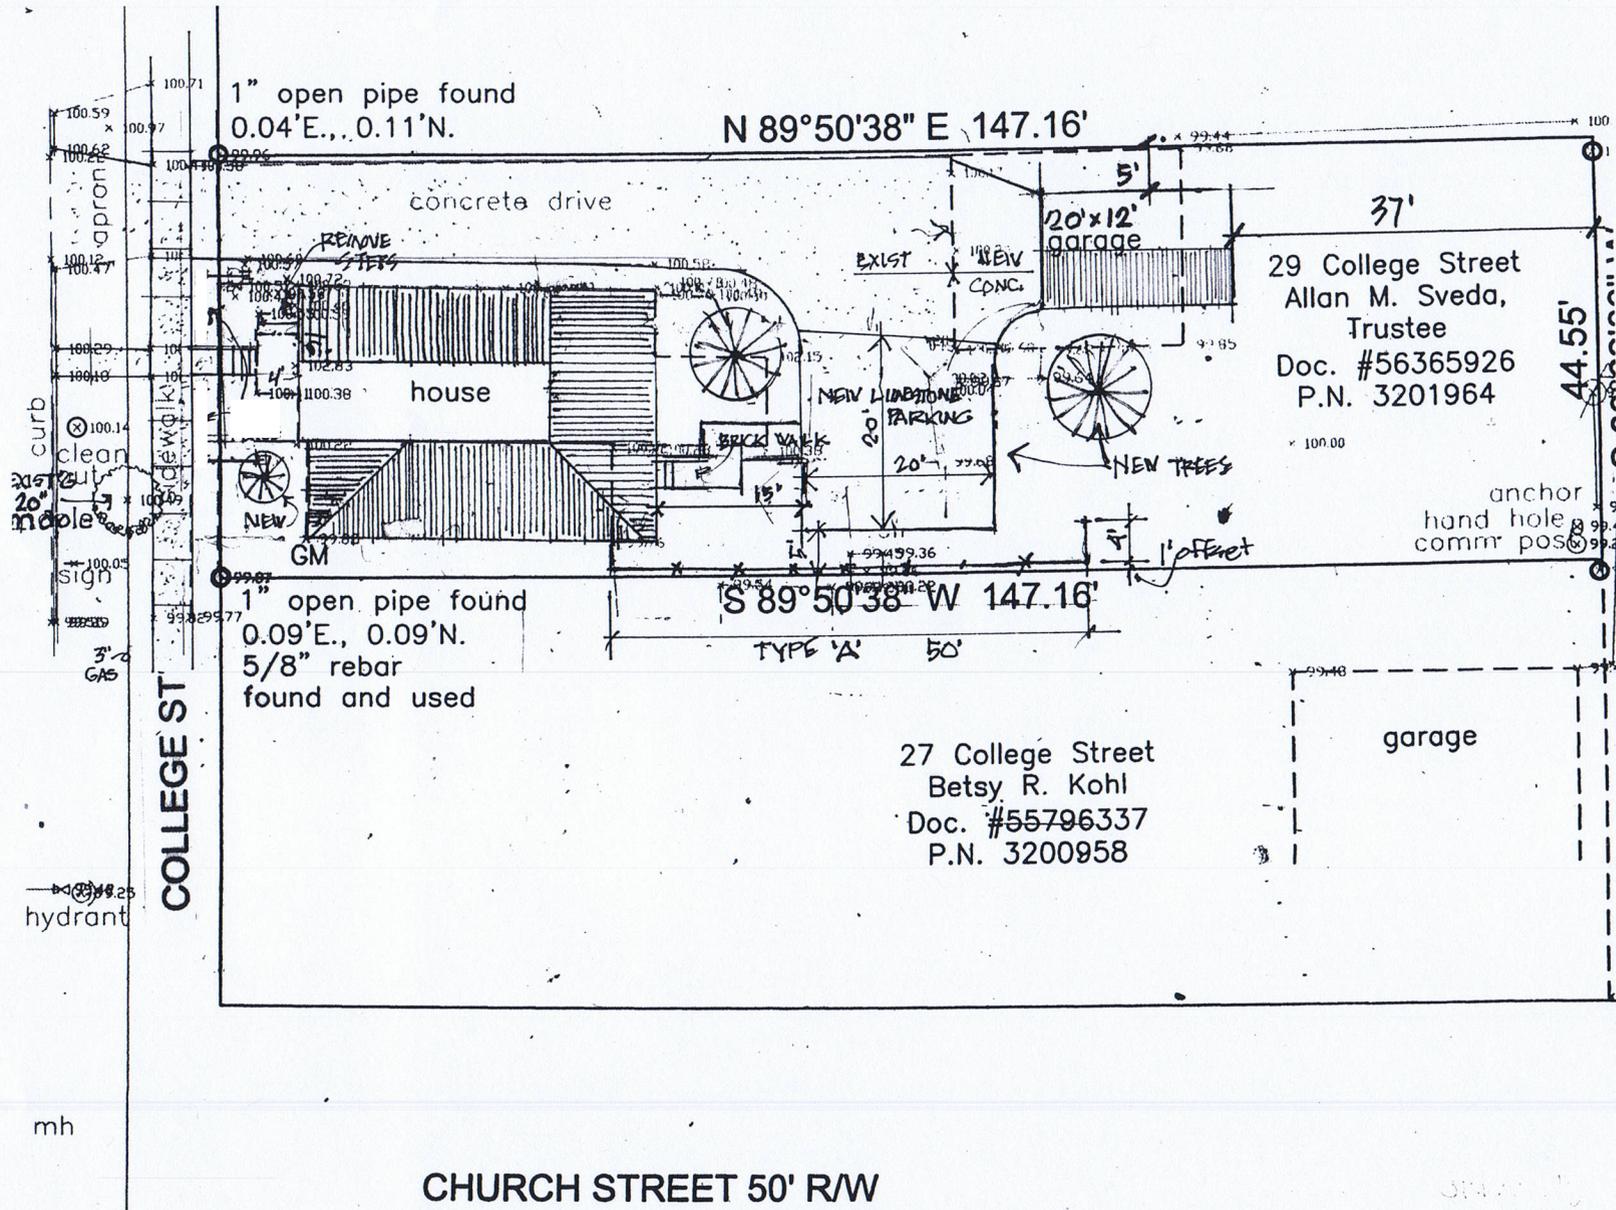


New site plan 1" 20'

OHIO
HUDSON
COMMUNITY DEVELOPMENT
DEPARTMENT


Approved

7/26/18



Zoning Certificate #:
4365

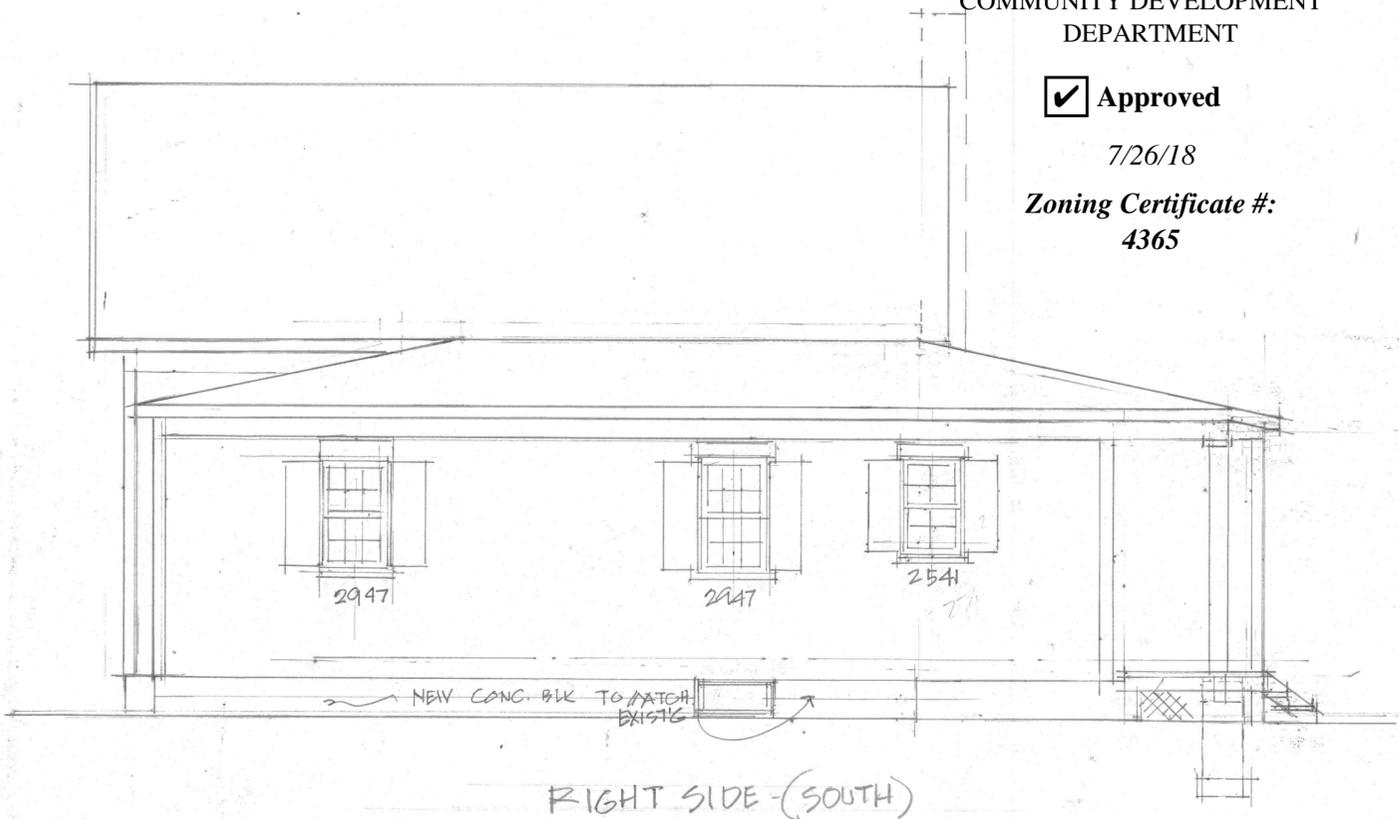

RIGHT SIDE - (SOUTH)

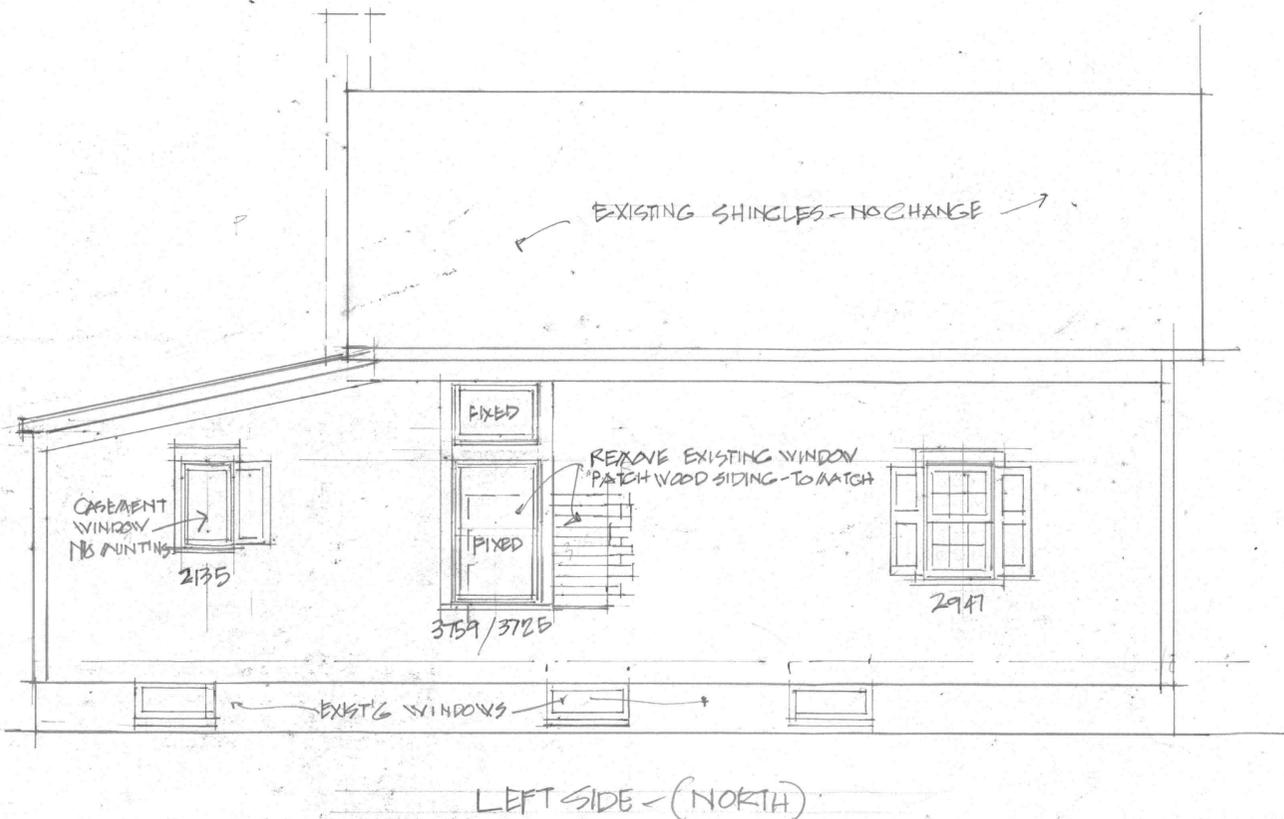

LEFT SIDE - (NORTH)

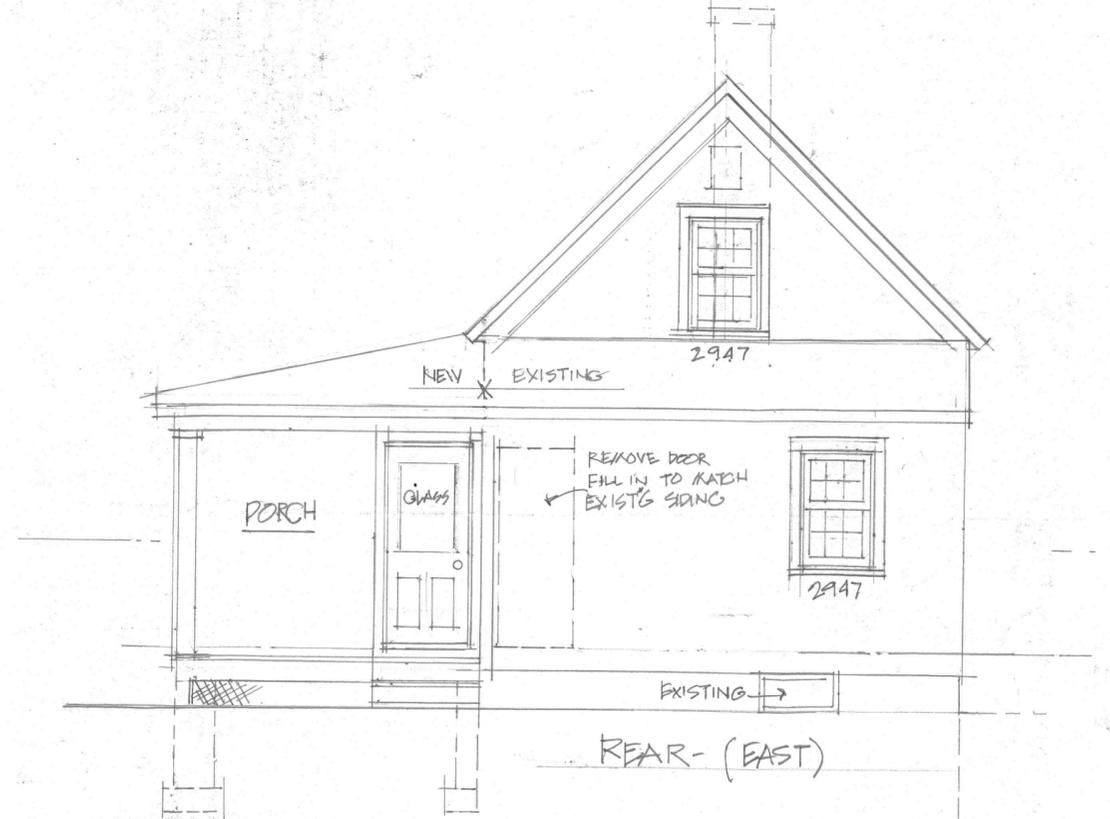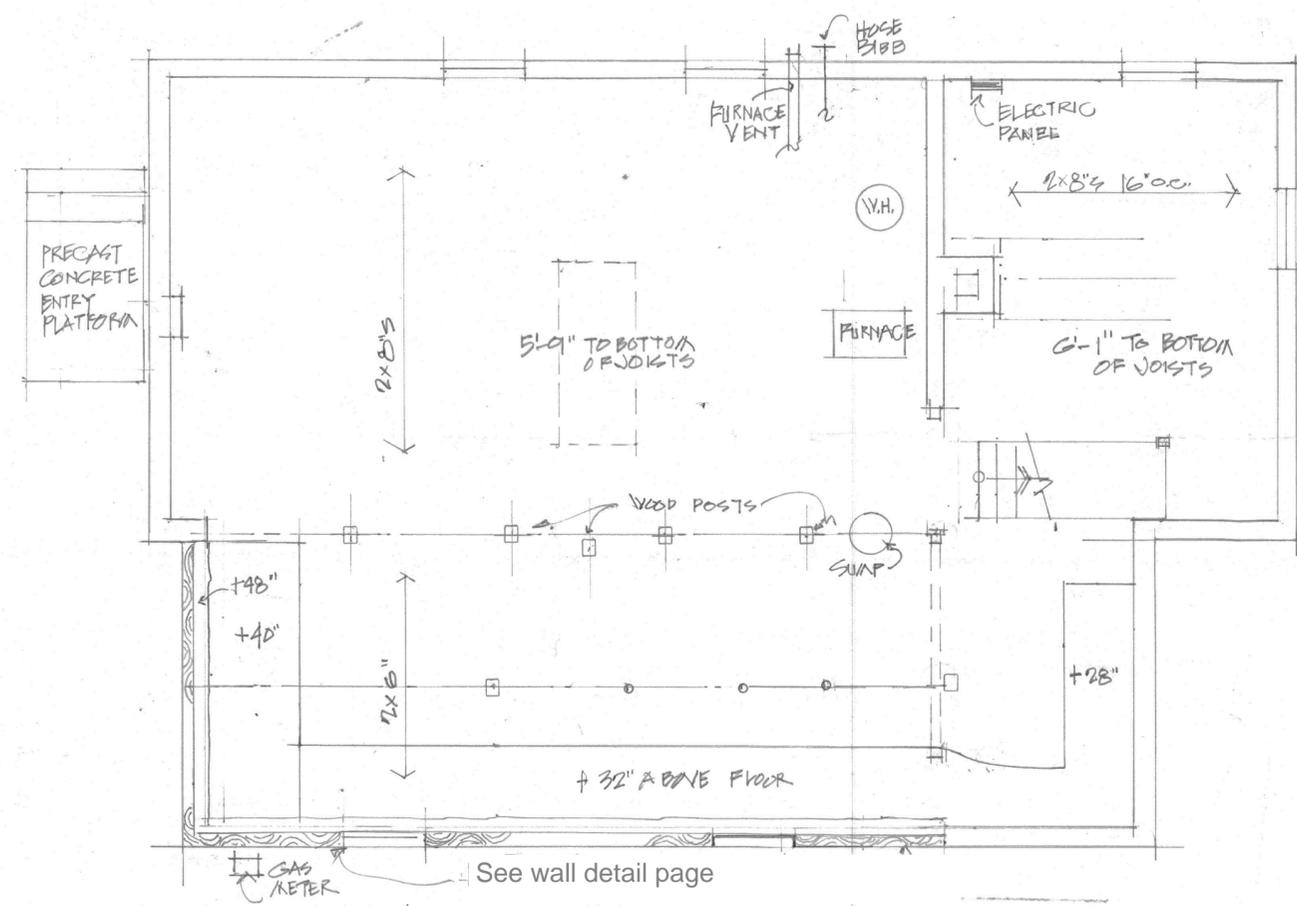

REAR - (EAST)

29 COLLEGE ST. HUDSON O.		
SCALE: 1/4" = 1'-0"	APPROVED BY:	DRAWN BY: JAS
DATE: 7/3/18		REVISED:
		DRAWING NUMBER 2

29 COLLEGE ST.


WALL DETAIL FOR
SOUTH ELEVATION
JULY 17, 2018

Approved

7/26/18


Zoning Certificate #:
4365

REMOVE EXIST'G
FASCIA @ O'HANG

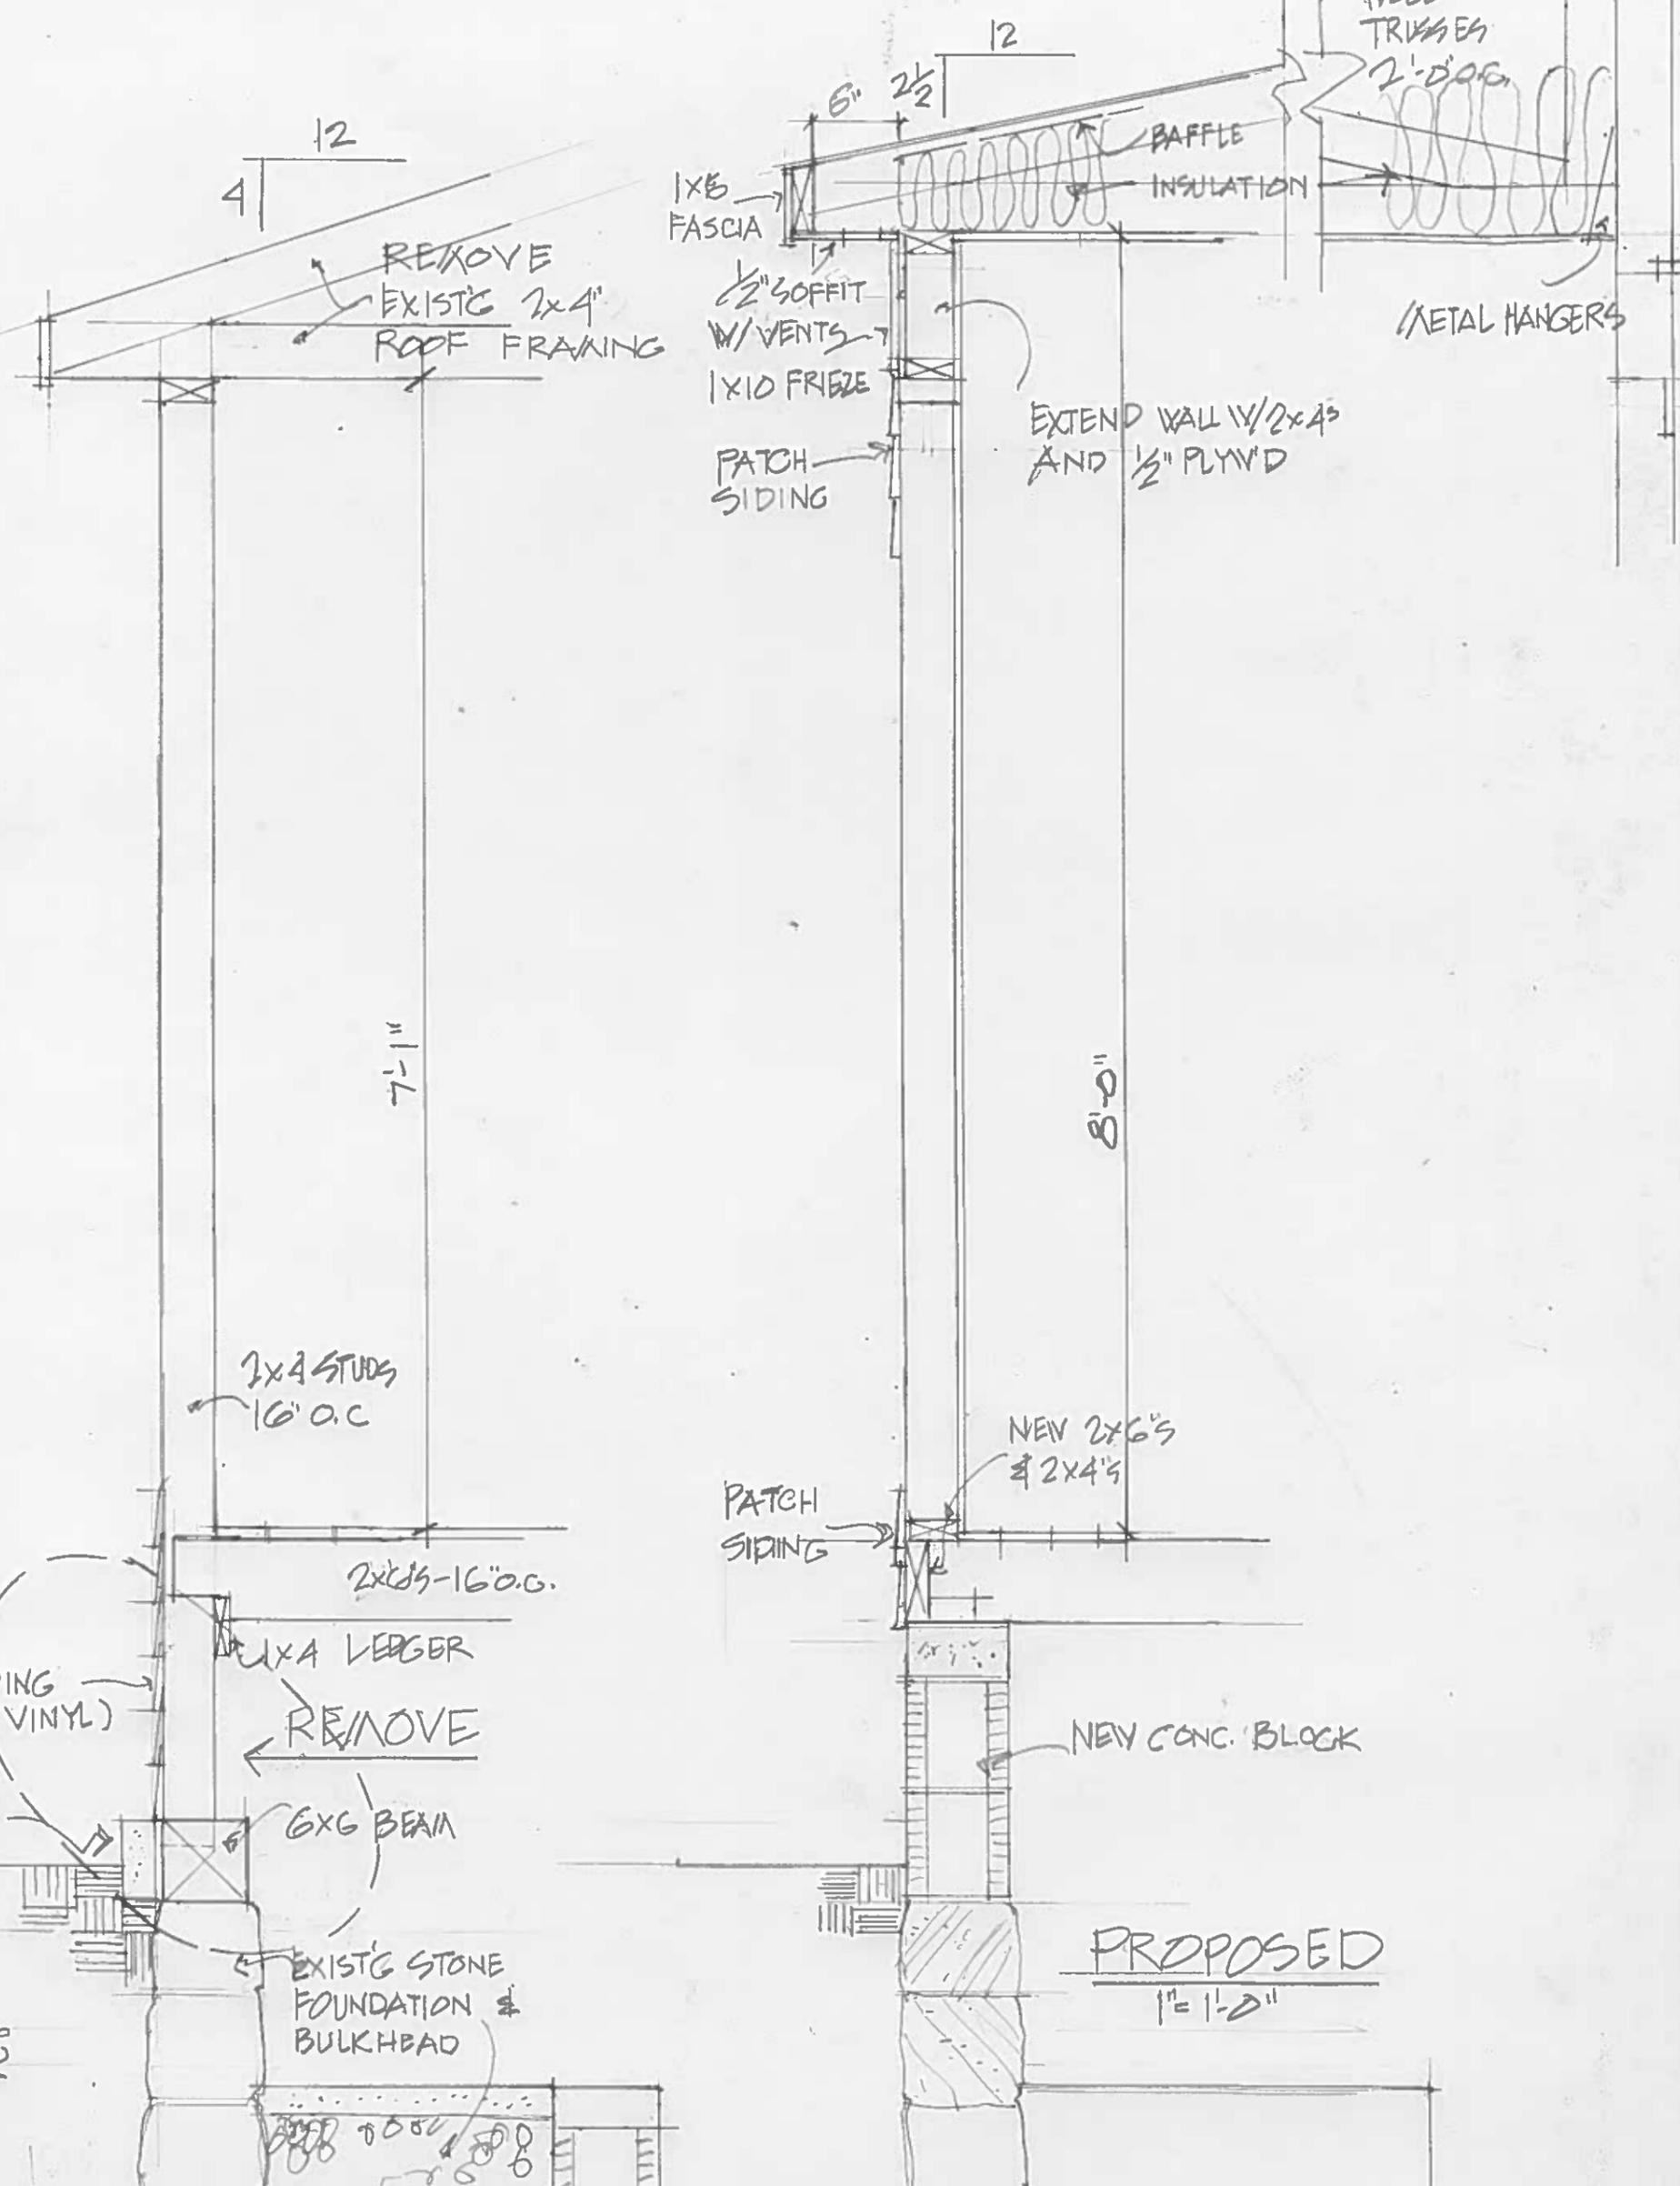


PROPOSED
1" = 1'-0"

EXISTING
1" = 1'-0"

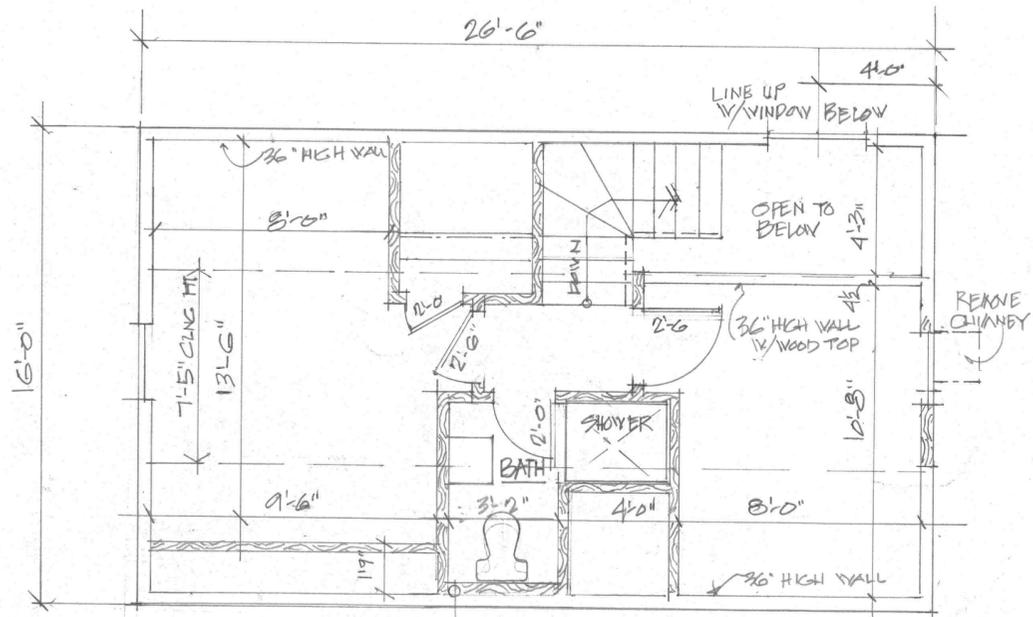

SECOND FLOOR
424 SQ. FT.

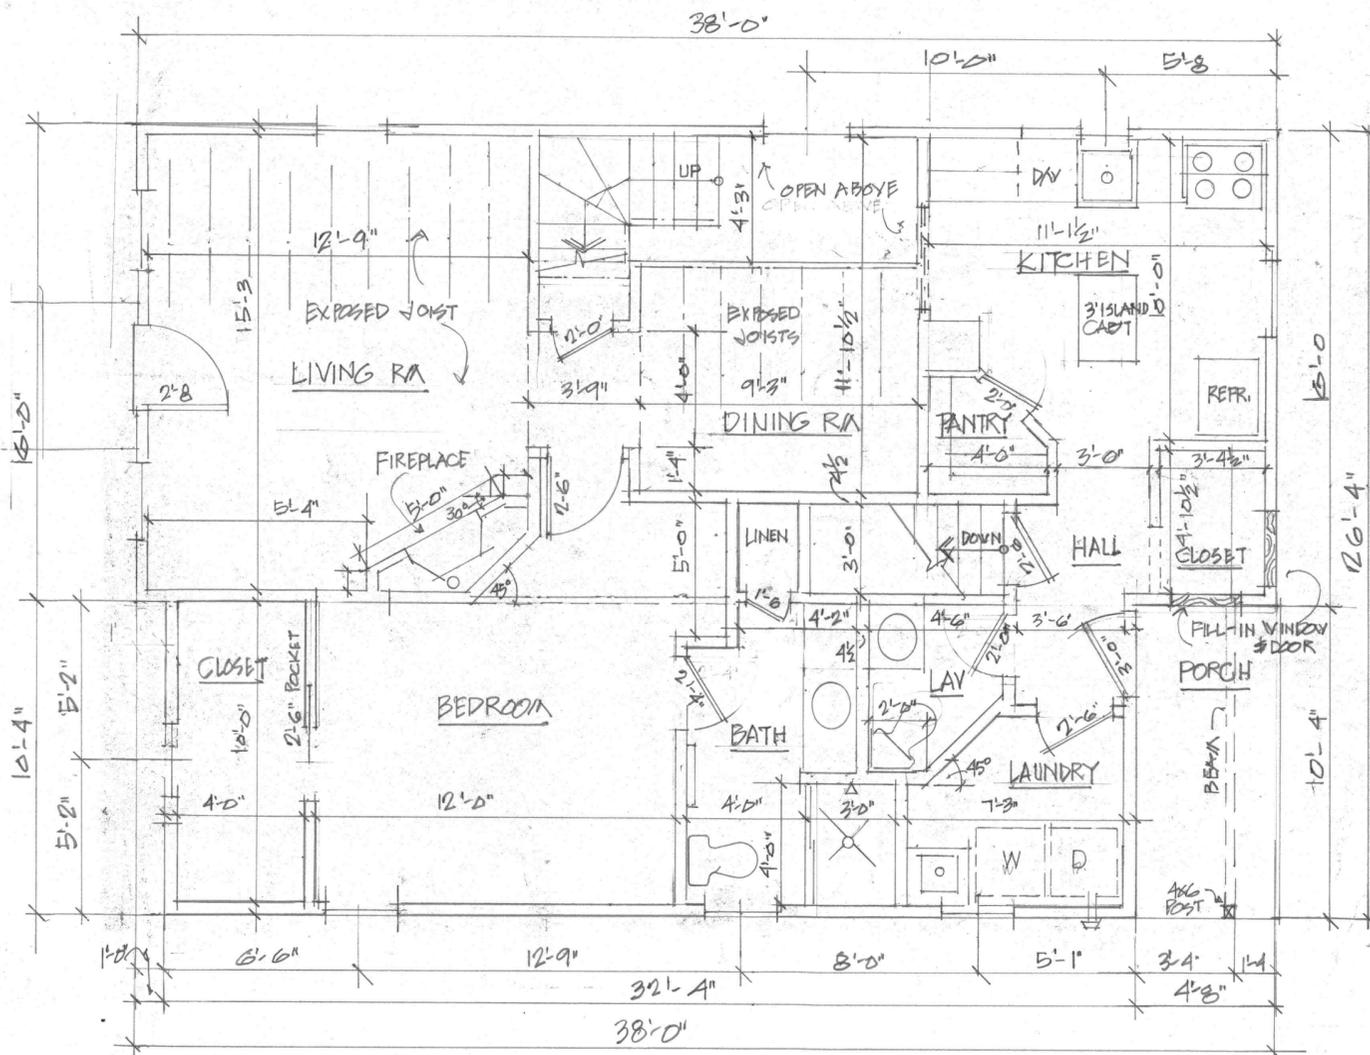


FIRST FLOOR
942 SQ. FT.

OHIO
HUDSON
COMMUNITY DEVELOPMENT
DEPARTMENT

Approved

7/26/18

Zoning Certificate #:
4365

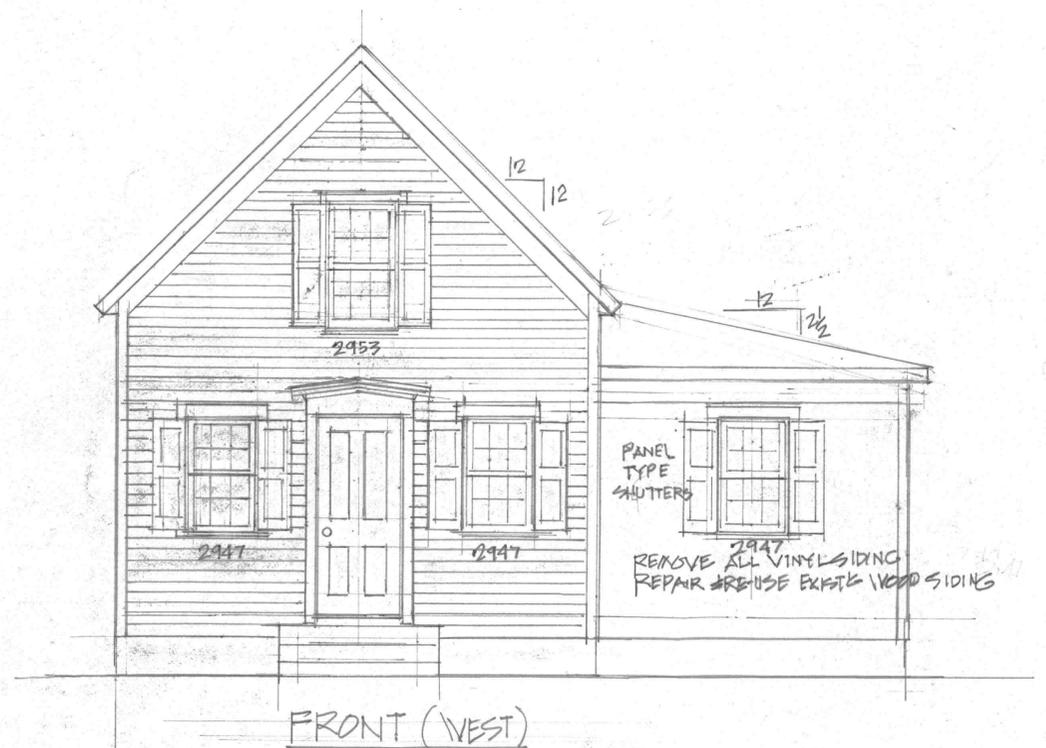

FRONT (WEST)

1366 TOTAL SQ. FT.

29 COLLEGE ST. HUDSON O.




SCALE: 1/4" = 1'-0"	APPROVED BY:	DRAWN BY: AJS
DATE: 7/3/18		REVISED:
		DRAWING NUMBER: 1

OHIO
HUDSON
 COMMUNITY DEVELOPMENT
 DEPARTMENT

Approved

7/26/18

Zoning Certificate #:
 4365






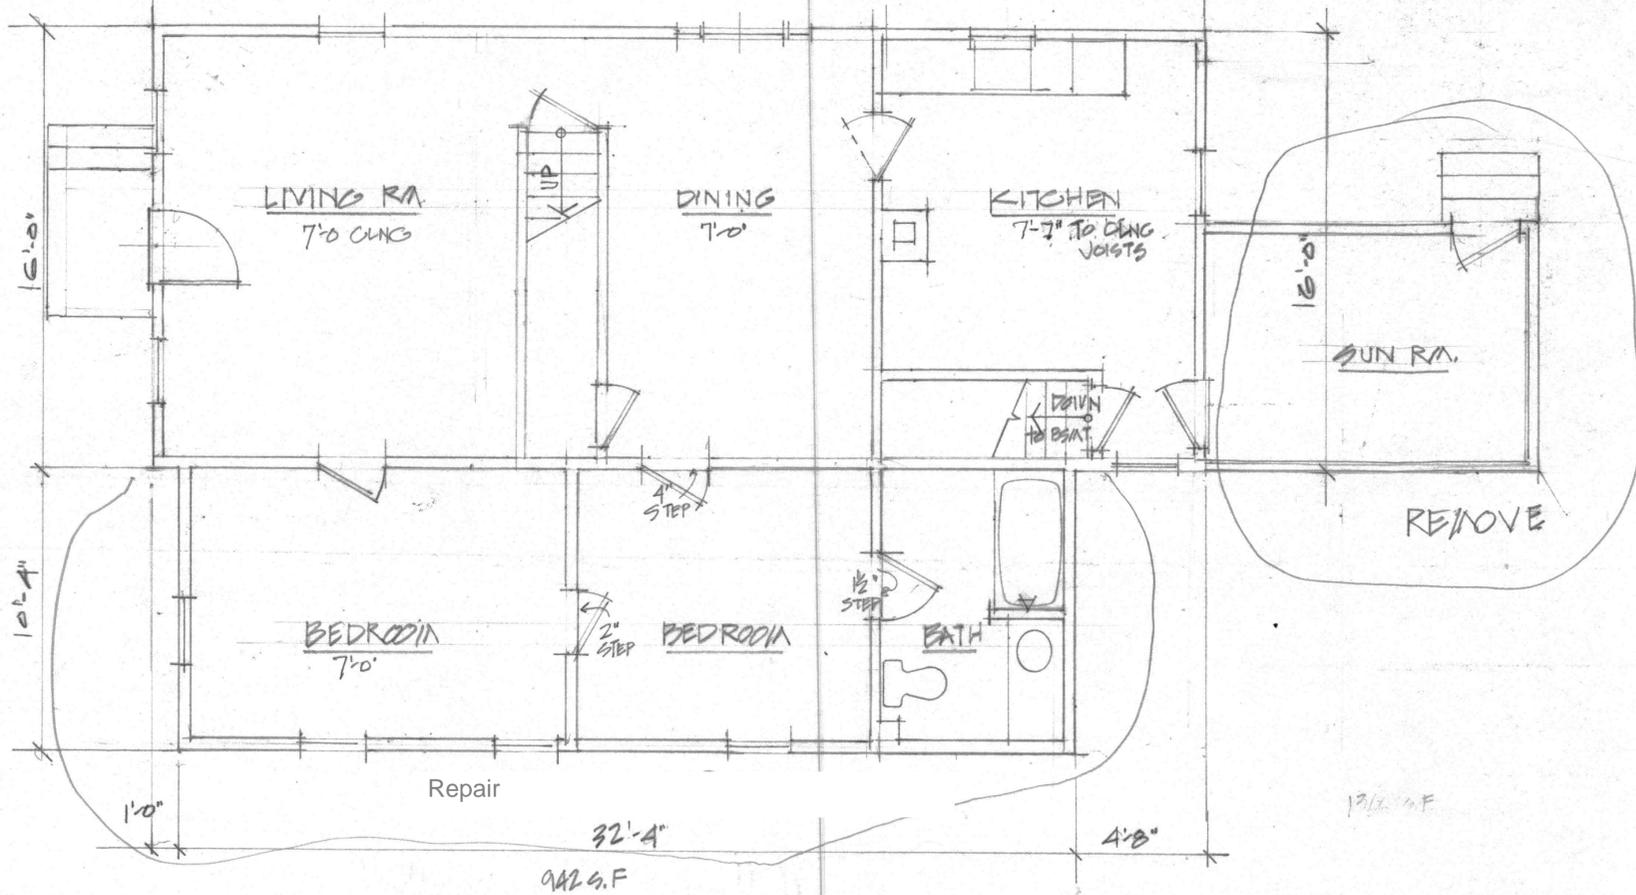
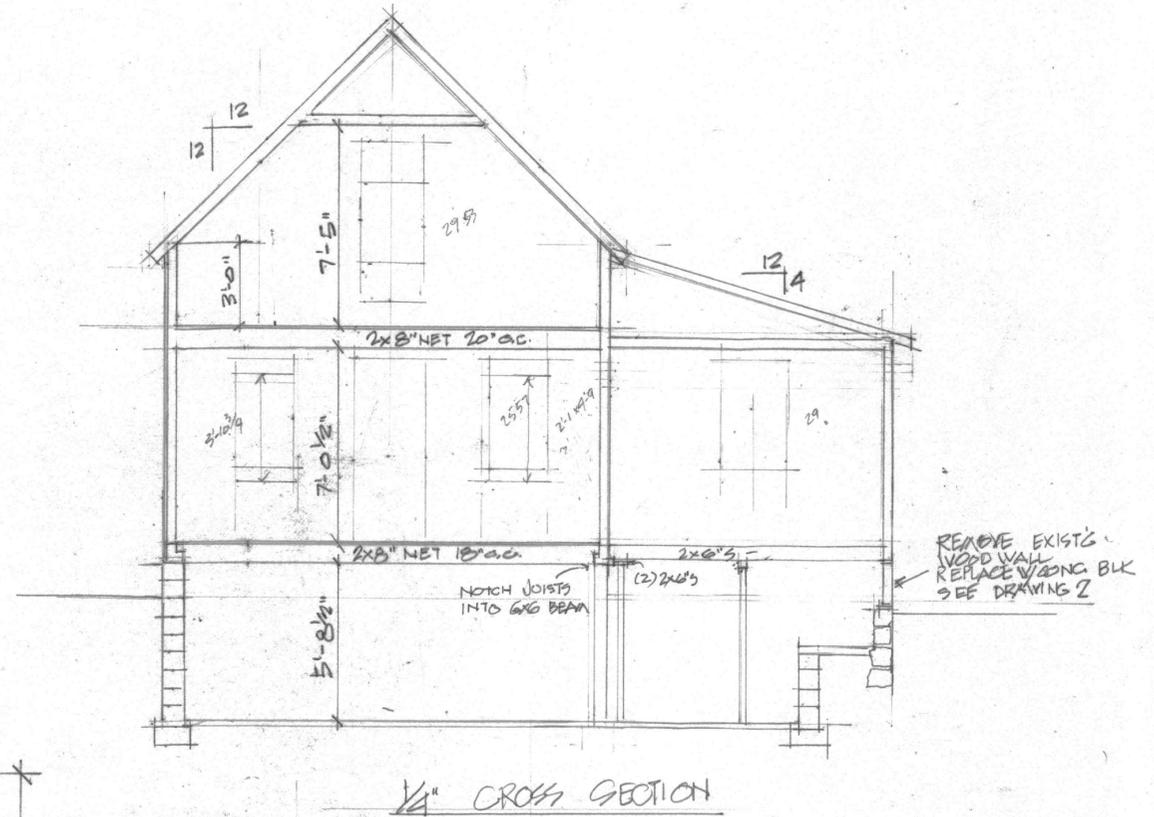
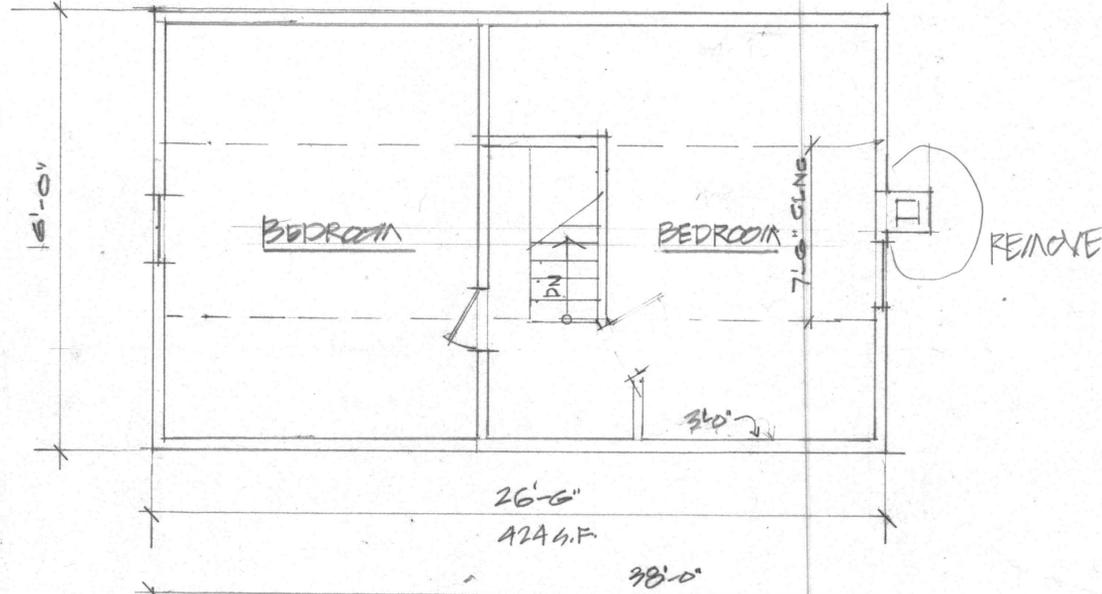


TOLERANCES (EXCEPT AS NOTED)		REVISIONS			29 COLLEGE ST. EXISTING PLANS 2018		
DECIMAL	±	NO.	DATE	BY	DRAWN BY	SCALE	MATERIAL
		1			CHK'D	DATE	DRAWING NO.
		2			TRACED	APP'D	
		3					
		4					
		5					

Approved

7/26/18

Zoning Certificate #: 4365

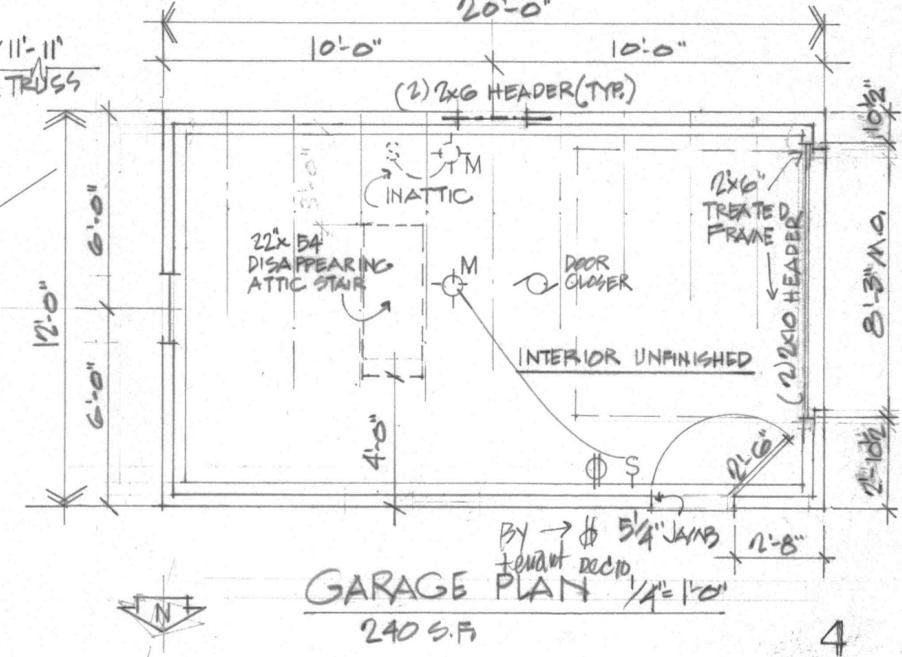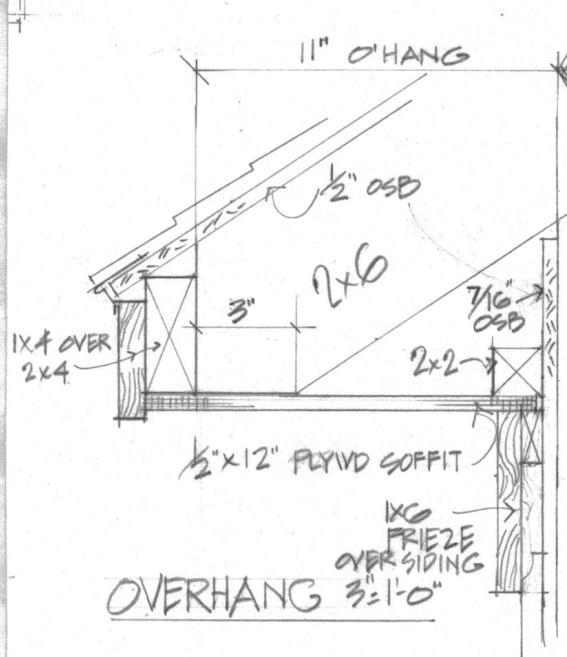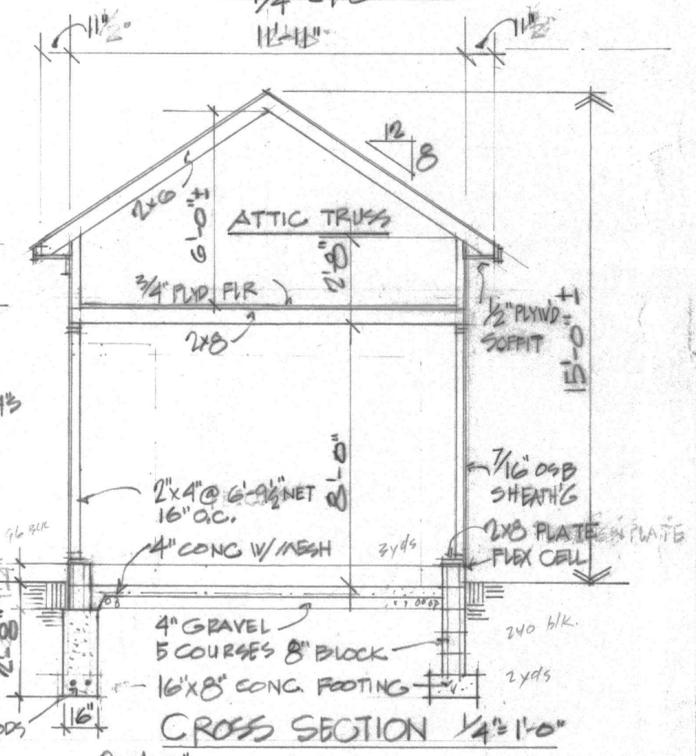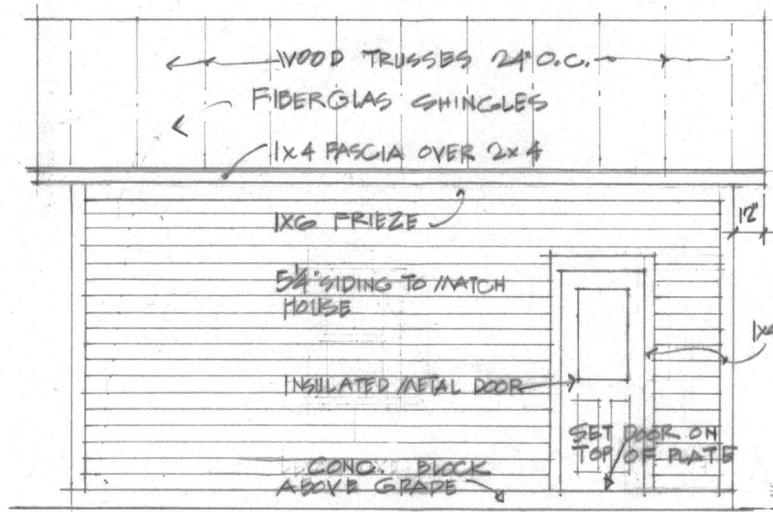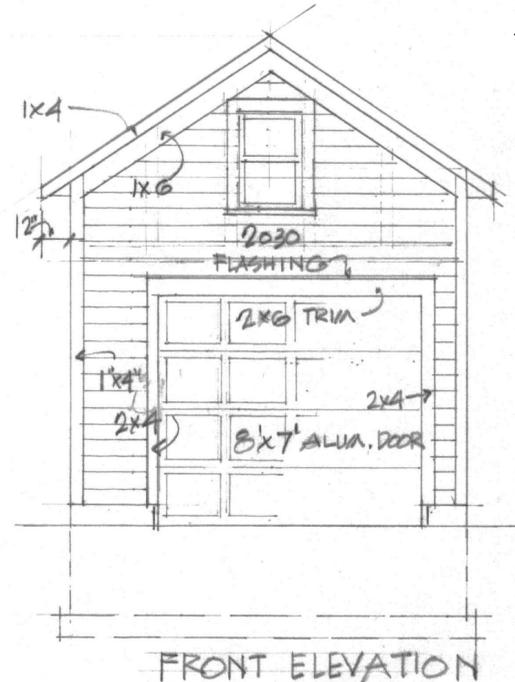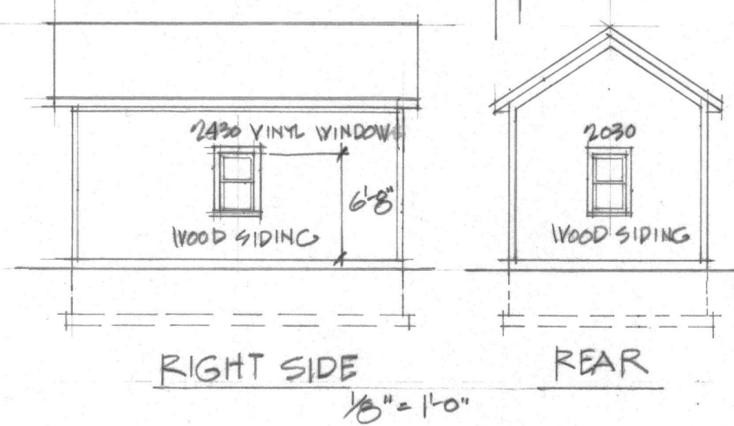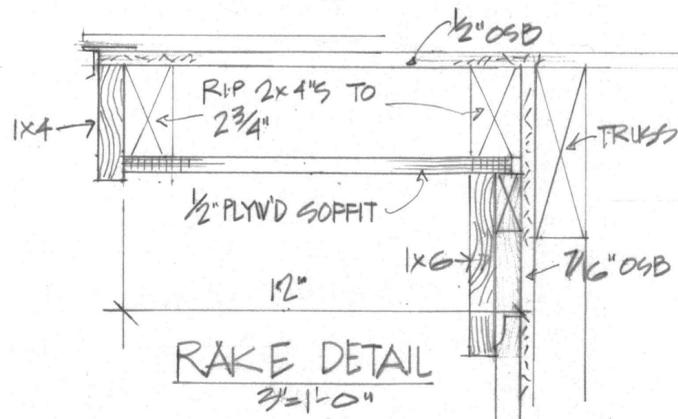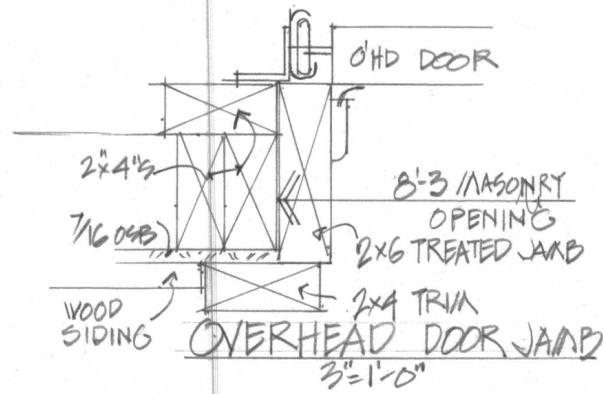

29 College Street - Window Schedule						
Window Number on elevation	Quantity	Style	Grid Pattern T & B Sash	Size		
2953	1	double hung	1H2V	2'5"W x 4'5"H		
2947	8	double hung	1H2V	2'5"W x 3'11"H		
2541	1	double hung	1H1V	2'1"W x 3'5"H		
2135	1	casement	None	1'9"W x 2'11"H		
3759	1	fixed	None	3'1"W x 4'11"H		
3725	1	fixed	None	3'1"W x 2'1"H		
Totals	13					
1. All windows are replacing those in existing locations except for 3 windows on re-built right side (South Elevation)						
2. Windows manufactured by Pella "Proline" are wood capped with aluminum on exterior. Grids are glued to the inside and outside of the insulated glass.						
3. Existing windows are white vinyl with no grid pattern.						
4. Shutters are panel type 14" wide.						



Approved

7/26/18

Zoning Certificate #:
4365





















A

May 1961



C

Date unknown