



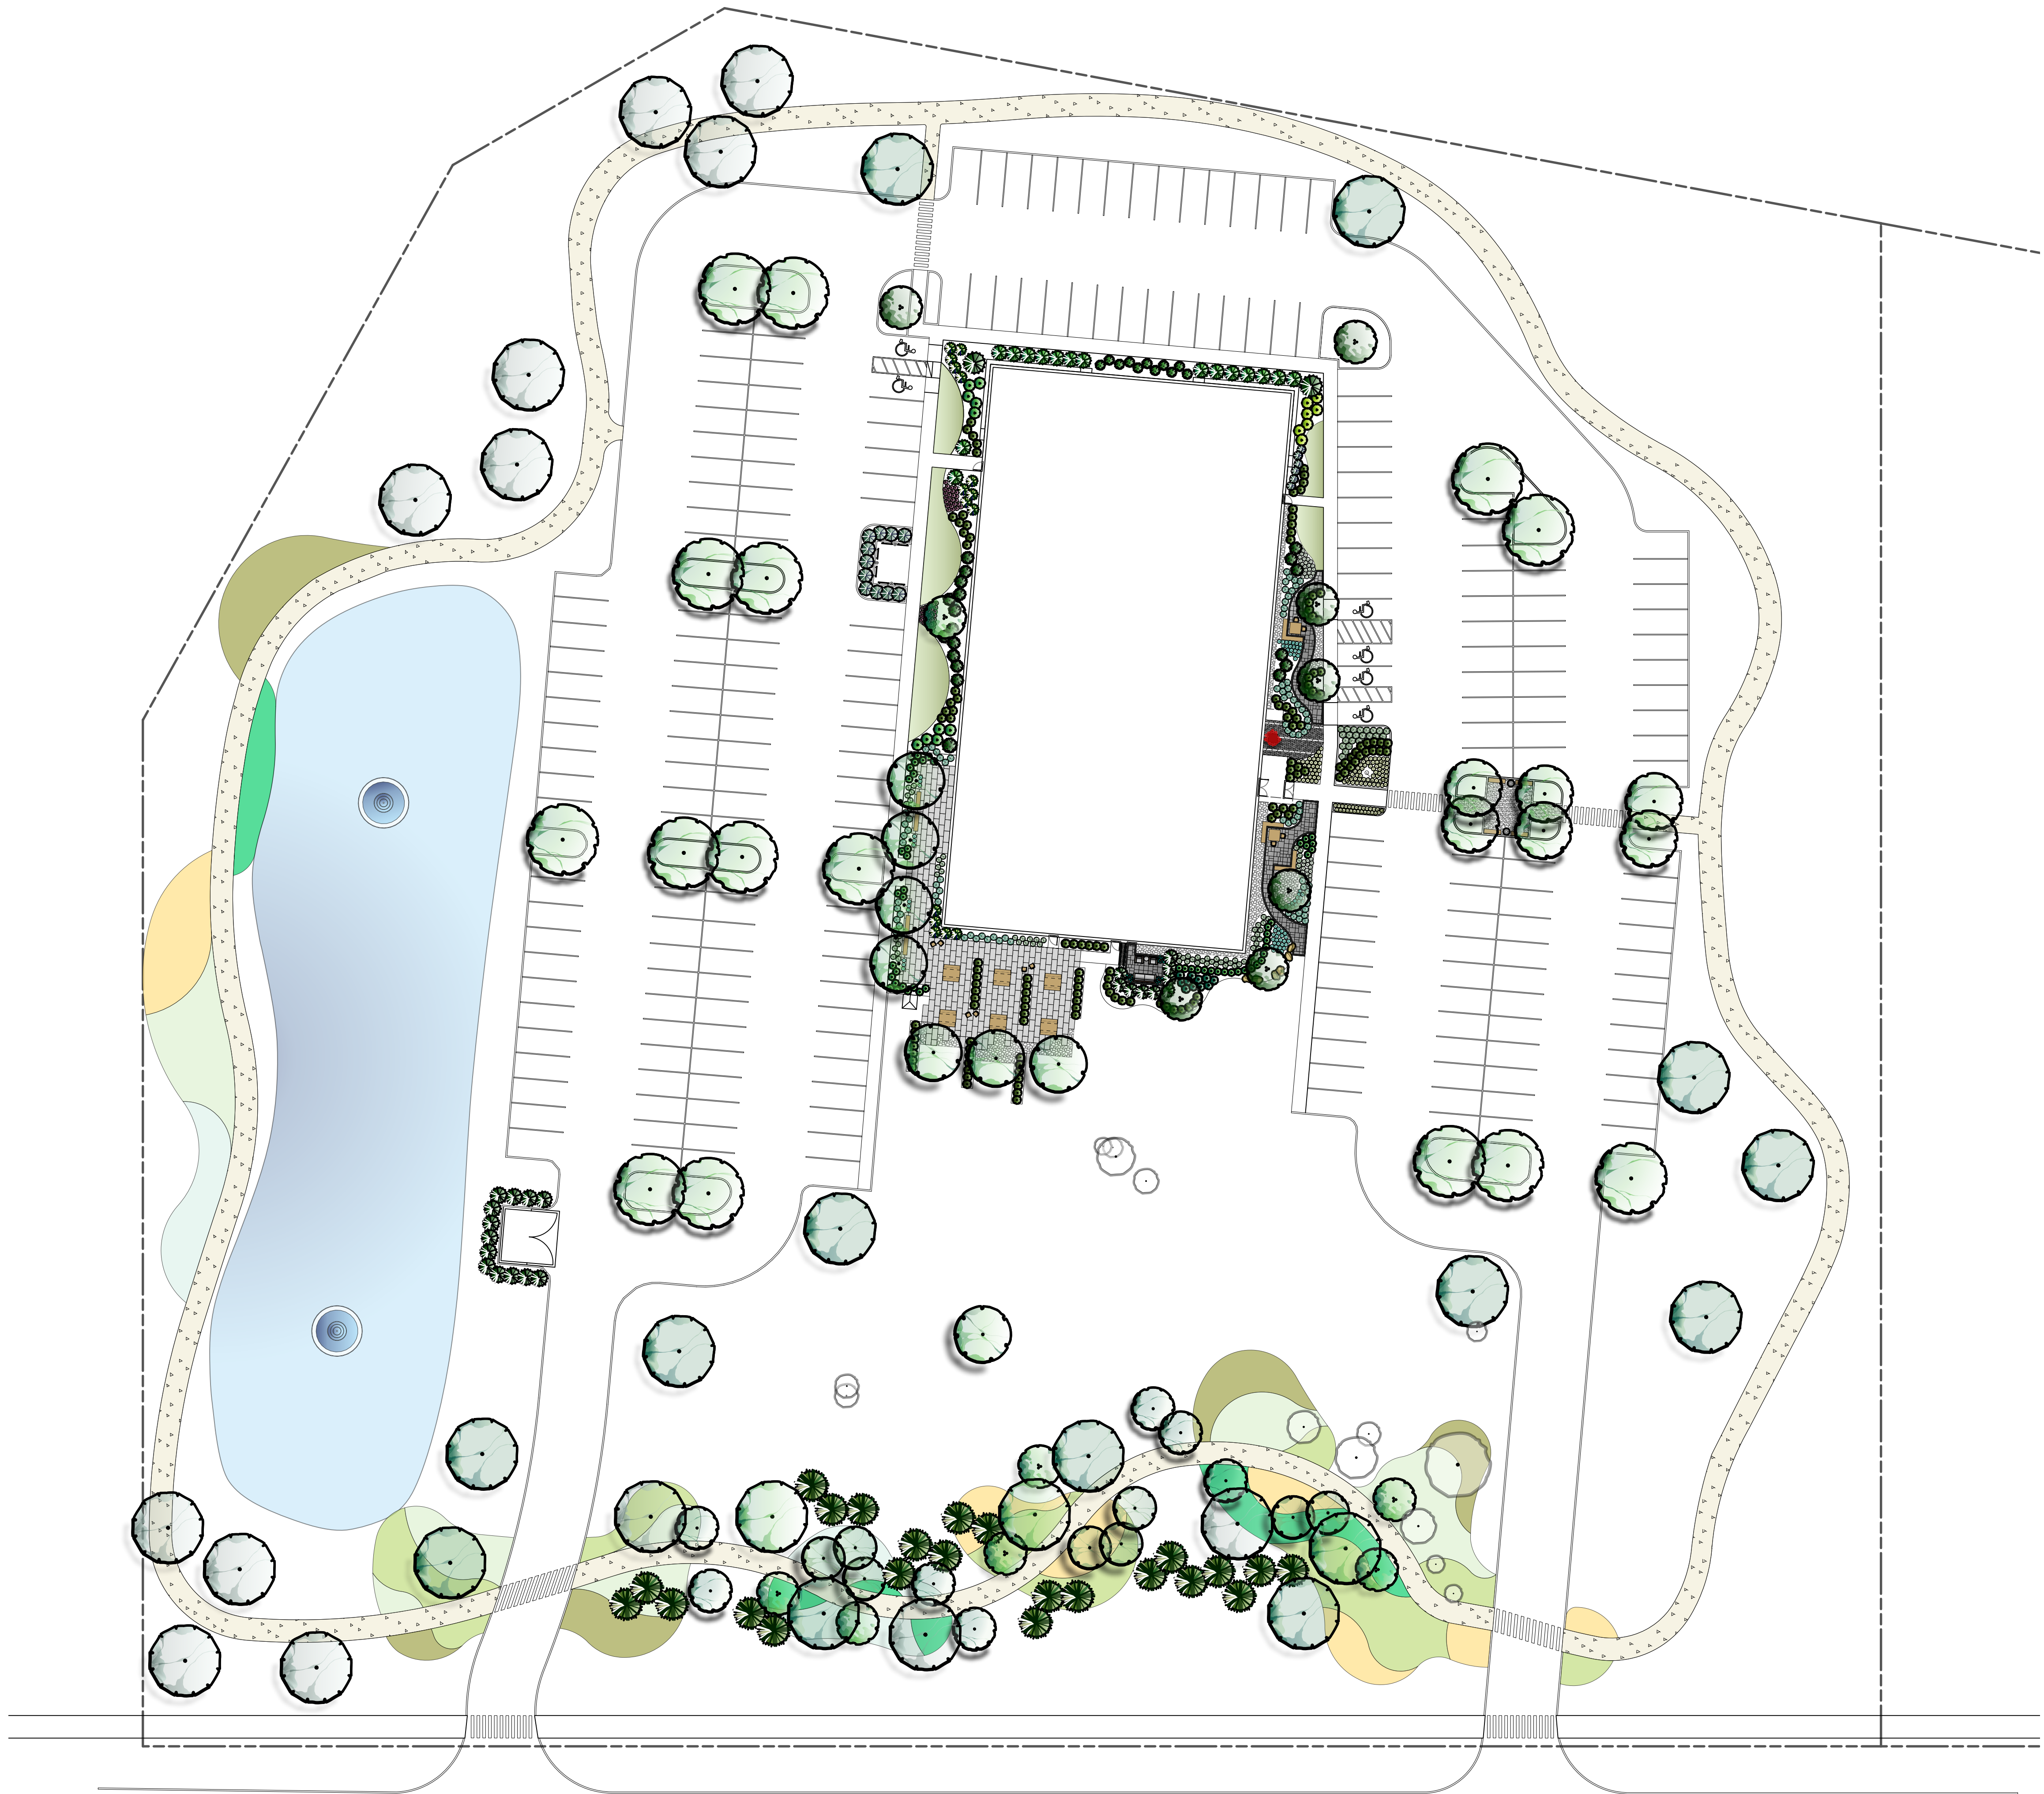

BOSTON MILLS RD

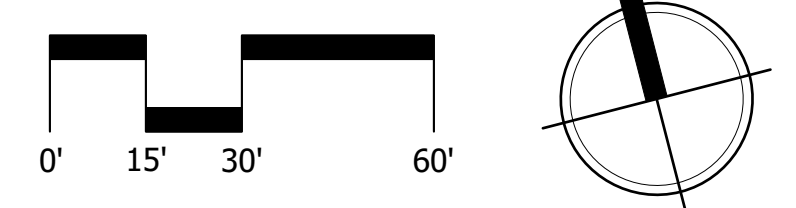

FLEET RESPONSE
695 BOSTON MILLS ROAD
HUDSON, OH 44236


date: 05.10.21
by: DL
revised:

LANDSCAPE
PLAN

SWATH SPECIES SCHEDULE:

COLOR	LATIN NAME	COMMON NAME	QTY	SPACING
	<i>Viburnum plicatum</i> 'Newport'	NEWPORT VIBURNUM	208	48" OC
	<i>Miscanthus sinensis</i> 'Morning Light'	MISCANTHUS MORNING LIGHTS	357	42" OC
	<i>Rhus aromatica</i> 'Gro-Low'	GRO-LOW SUMAC	365	42" OC
	<i>Rudbeckia fulgida</i> 'Goldsturm'	GOLDSTURM BLACK EYED SUSAN	809	24" OC
	<i>Schizachyrium scoparium</i> 'The Blues'	LITTLE BLUE STEM GRASS	326	30" OC
	<i>Stephanandra incisa</i>	STEPHANANDRA	255	36" OC

PLANT SCHEDULE - BIRM BUFFERYARD				
ID	Qty	Botanical Name	Common Name	Size
Trees				
AC-AF	3	<i>Acer</i> f. 'Autumn Fantasy'	Autumn Fantasy Maple	3"
AM-CA	7	<i>Amelanchier canadensis</i>	Shadblow Serviceberry	6-7'
CR-WK	7	<i>Crataegus</i> v. 'Winter King'	Winter King Hawthorn	2.5"
MA-RR	8	<i>Malus</i> 'Royal Raindrops'	Royal Raindrops Crabapple	2"
PI-AB (10-12')	23	<i>Picea abies</i> (10-12')	Norway Spruce	10-12'
PL-EX	3	<i>Platanus</i> a. 'Exclamation'	Exclamation London Planetree	2.5"
UL-PR	3	<i>Ulmus americana</i> 'Princeton'	Princeton Elm	2.5"

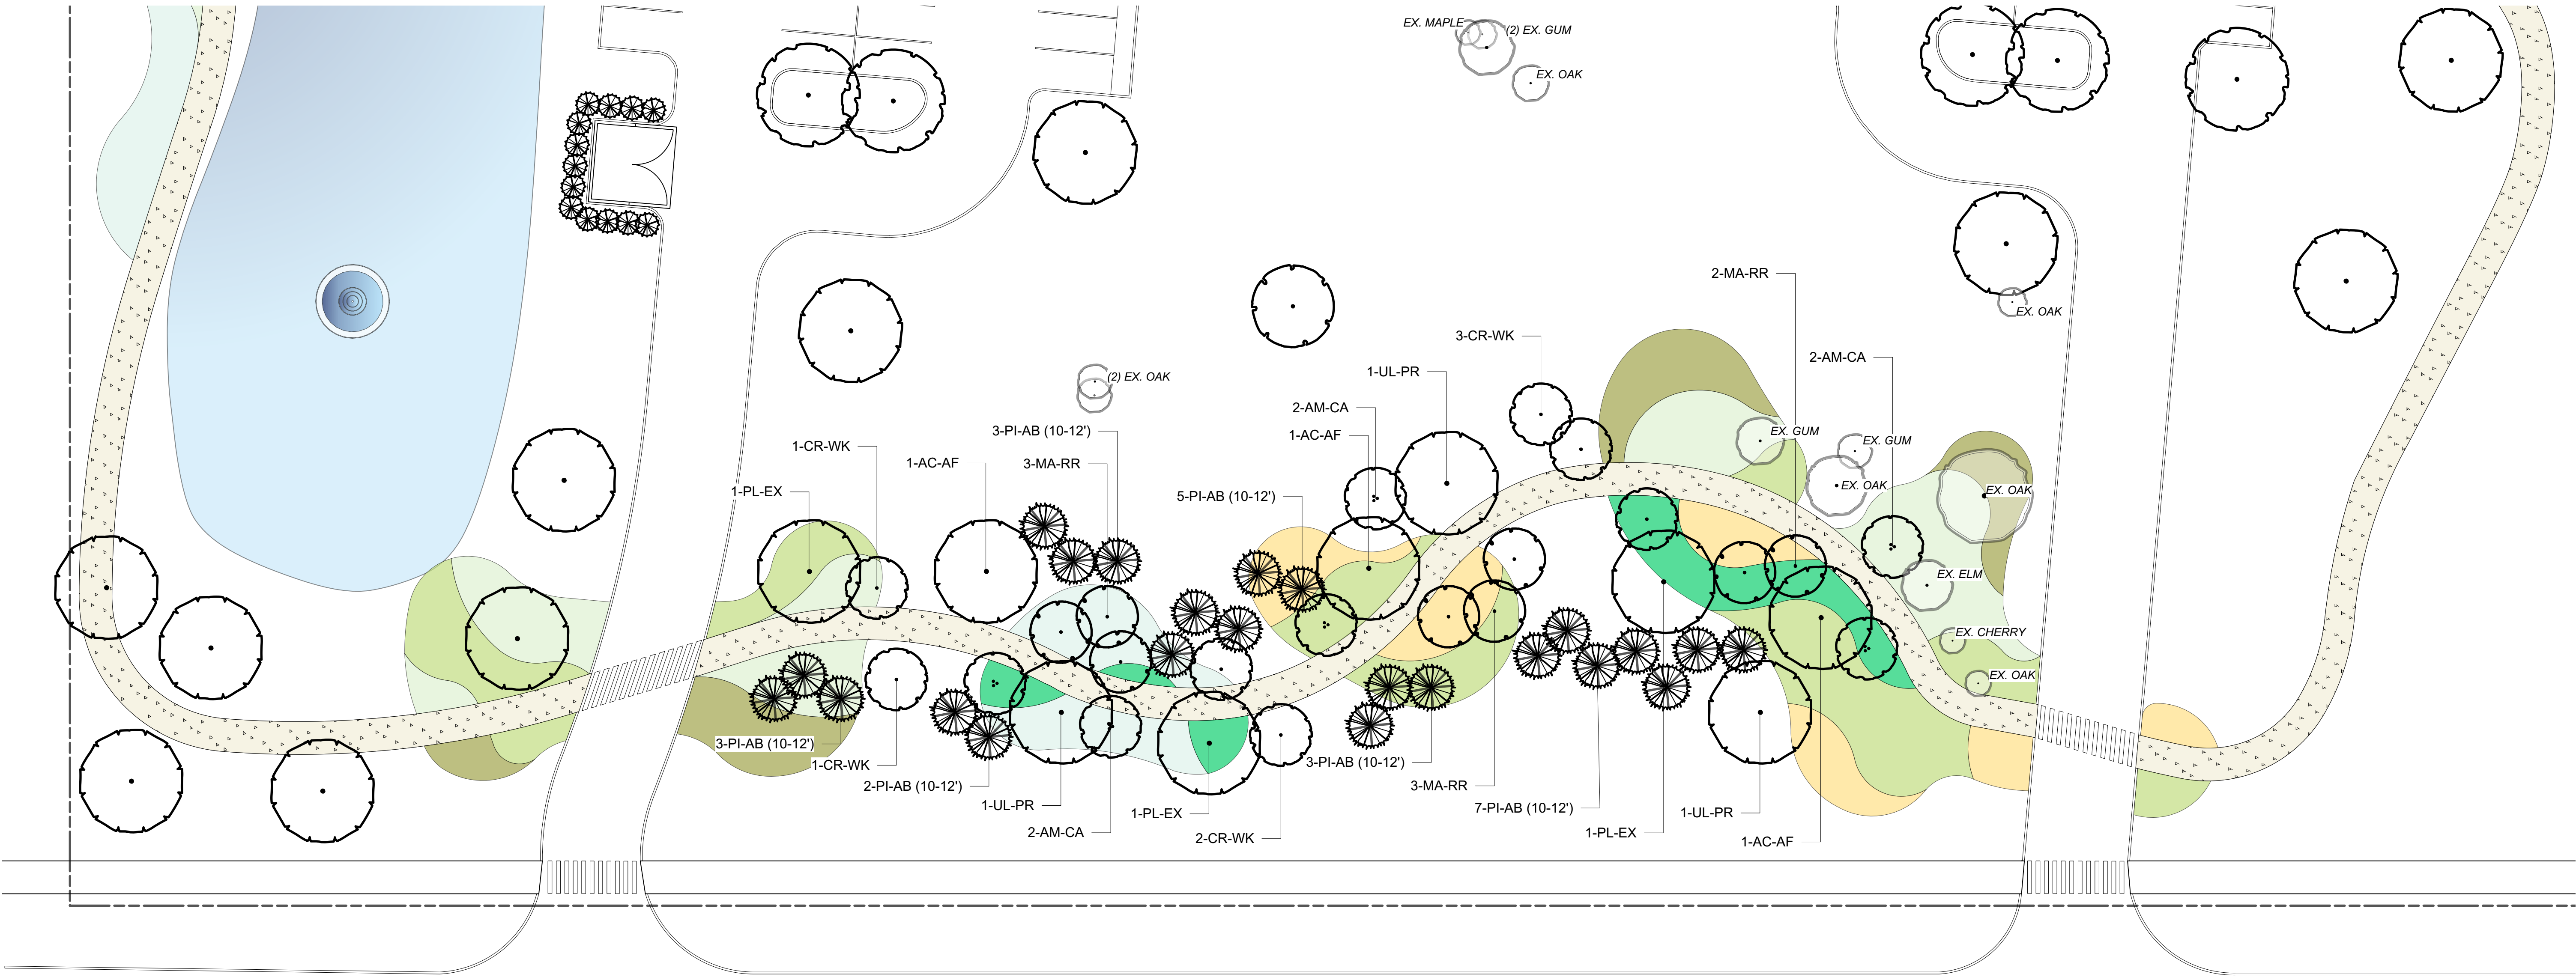

BOSTON MILLS RD

