
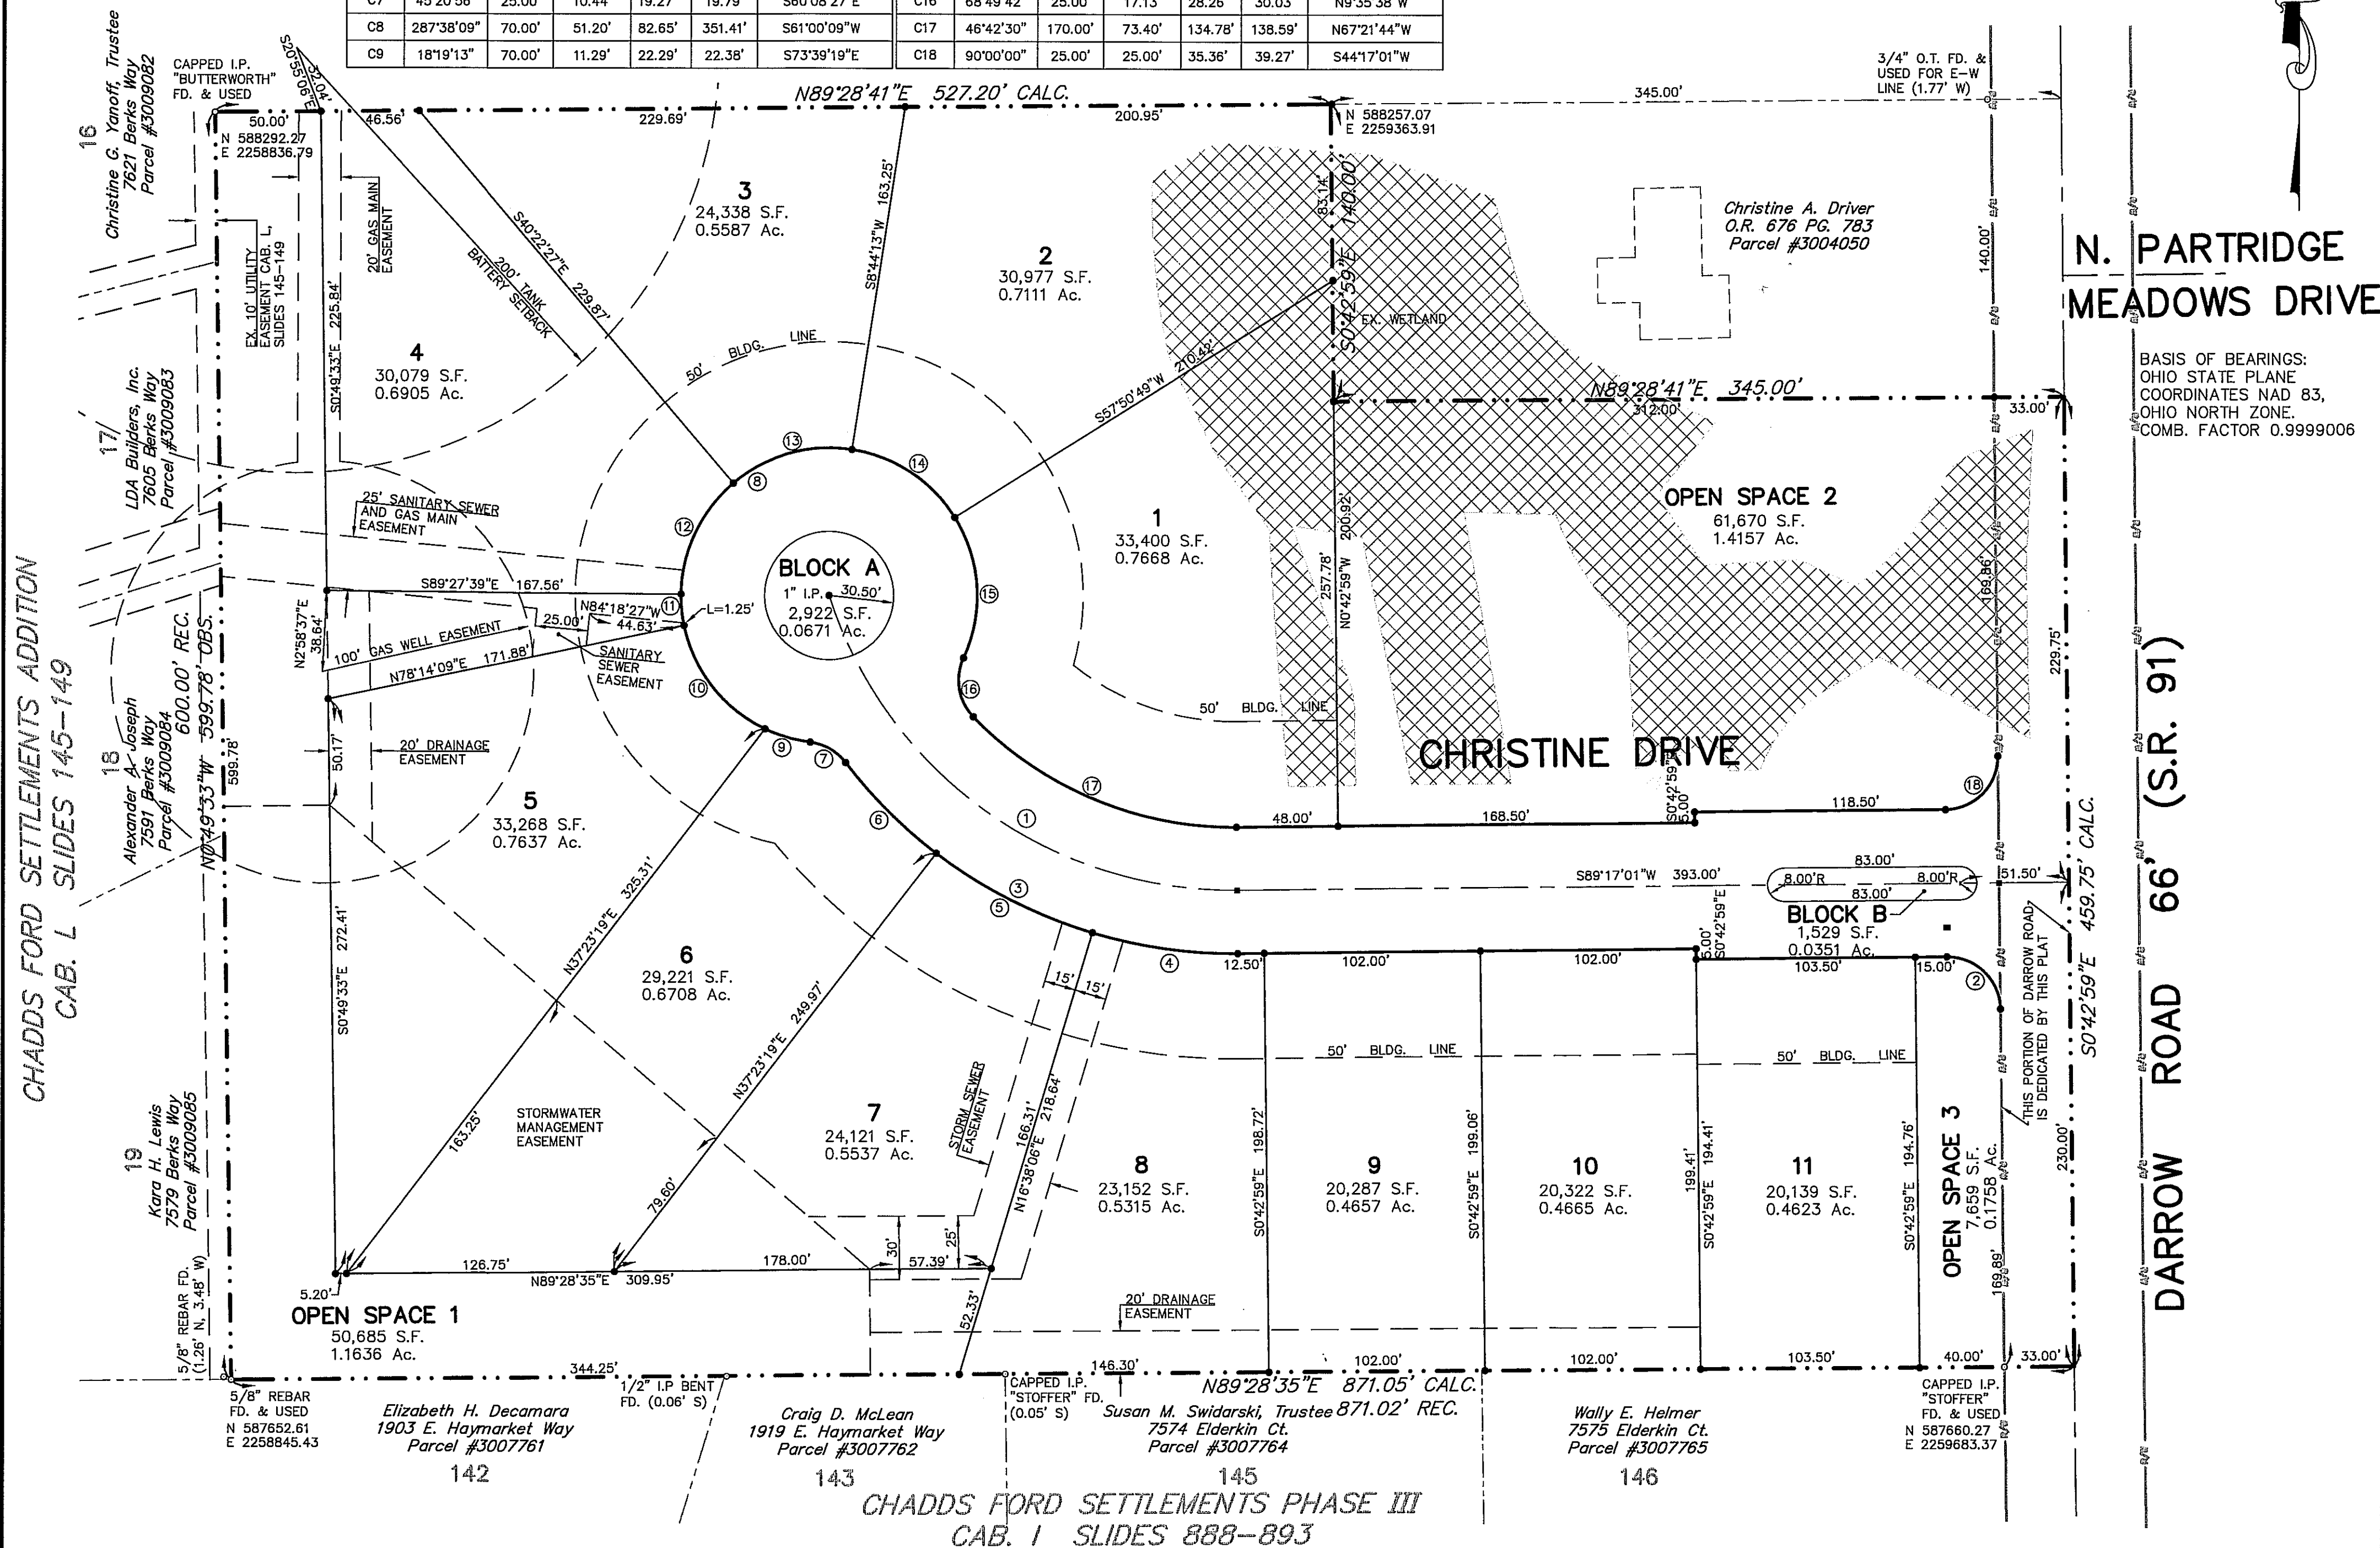


**CURVE DATA**

CURVE	DELTA	RADIUS	TANGENT	CHORD	LENGTH	CHORD BEARING	CURVE	DELTA	RADIUS	TANGENT	CHORD	LENGTH	CHORD BEARING
C1	73°00'00"	200.00'	147.99'	237.93'	254.82'	S54°12'59"E	C10	52°43'51"	70.00'	34.70'	62.17'	64.42'	S38°07'47"E
C2	90°00'00"	25.00'	25.00'	35.36'	39.27'	S45°42'59"E	C11	12°16'41"	70.00'	7.53'	14.97'	15.00'	S5°37'31"E
C3	53°15'00"	230.00'	115.30'	206.15'	213.76'	S64°05'29"E	C12	49°06'44"	70.00'	31.98'	58.18'	60.00'	S25°04'11"W
C4	17°21'05"	230.00'	35.10'	69.39'	69.65'	S82°02'27"E	C13	49°06'40"	70.00'	31.98'	58.18'	60.00'	S74°10'53"W
C5	20°45'13"	230.00'	42.12'	82.86'	83.31'	S62°59'18"E	C14	49°06'36"	70.00'	31.98'	58.18'	60.00'	N56°42'29"W
C6	15°08'42"	230.00'	30.58'	60.62'	60.80'	S45°58'20"E	C15	56°58'24"	70.00'	37.99'	66.77'	69.61'	N3°39'58"W
C7	45°20'56"	25.00'	10.44'	19.27'	19.79'	S60°08'27"E	C16	68°49'42"	25.00'	17.13'	28.26'	30.03'	N9°35'38"W
C8	287°38'09"	70.00'	51.20'	82.65'	351.41'	S61°00'09"W	C17	46°42'30"	170.00'	73.40'	134.78'	138.59'	N67°21'44"W
C9	18°19'13"	70.00'	11.29'	22.29'	22.38'	S73°39'19"E	C18	90°00'00"	25.00'	25.00'	35.36'	39.27'	S44°17'01"W

**LEGEND**

- 5/8" IRON PINS TO BE SET AT ALL LOT CORNERS (WITH IDENTIFICATION CAPS 7604)
- IRON PIN FOUND AS NOTED
- MONUMENT BOX WITH 1" IRON PIN TO BE SET
- MONUMENT BOX WITH 1" IRON PIN FOUND AS NOTED

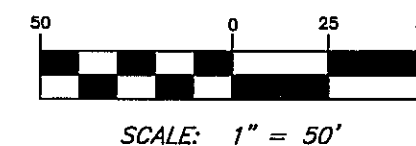

**N. PARTRIDGE MEADOWS DRIVE**

BASIS OF BEARINGS:  
OHIO STATE PLANE  
COORDINATES NAD 83,  
OHIO NORTH ZONE.  
COMB. FACTOR 0.9999006

**DARROW ROAD 66' (S.R. 91)**

**CHADDS FORD SETTLEMENTS PHASE III  
CAB. I SLIDES 888-893**