




FRONT ELEVATION
DRAFTSMAN RENDERING - GRADE MAY VARY

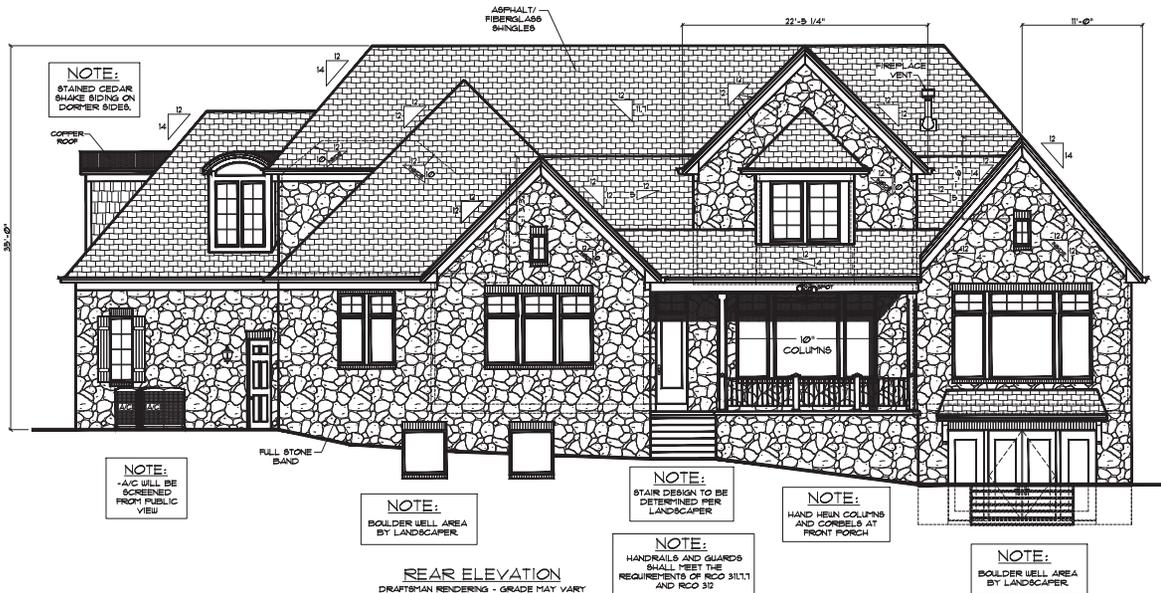

REAR ELEVATION
DRAFTSMAN RENDERING - GRADE MAY VARY

Bonus Area	1,023 sq. ft.
1st floor	4,032 sq. ft.
2nd floor	1,613 sq. ft.
total	5,645 sq. ft.
Overall Dimensions:	96'-11" x 106'-10"

PLANS DRAWN FOR:
THE DALTON RESIDENCE
CONCEPT PLAN
1808 HINES HILL ROAD, HUDSON, OH 44236



PRESTIGE HOMES
A PRESTIGE & PREMIER CO.
© 2011 Prestige & Premier Co. All rights reserved. No part of this document may be reproduced without the written permission of Prestige & Premier Co.

MEADOWBROOK
FRONT AND REAR ELEVATIONS
PRELIMINARY
FOR CONSTRUCTION OF PERMANENT RECORDS
BY MELODY HANSEN AND
DANIEL HANSEN

DATE: 10/27/11
BY: MELODY HANSEN

DATE: 10/27/11
BY: MELODY HANSEN
DALTON-CONCEPT



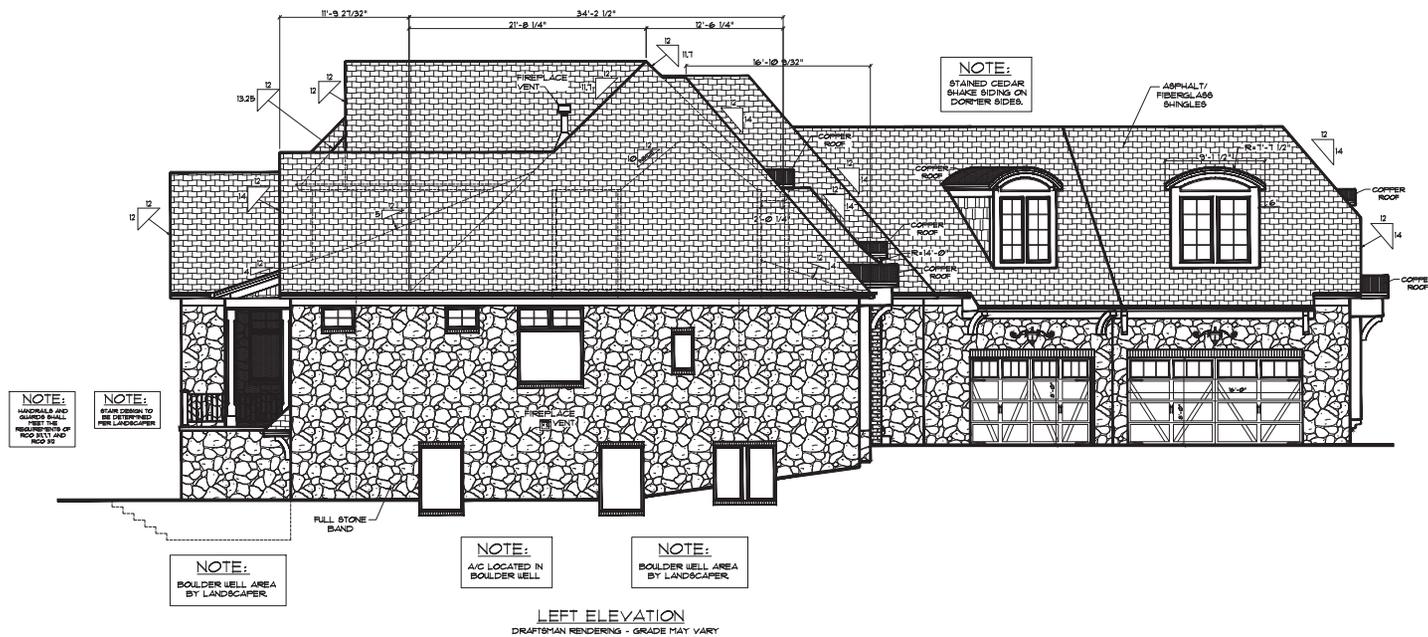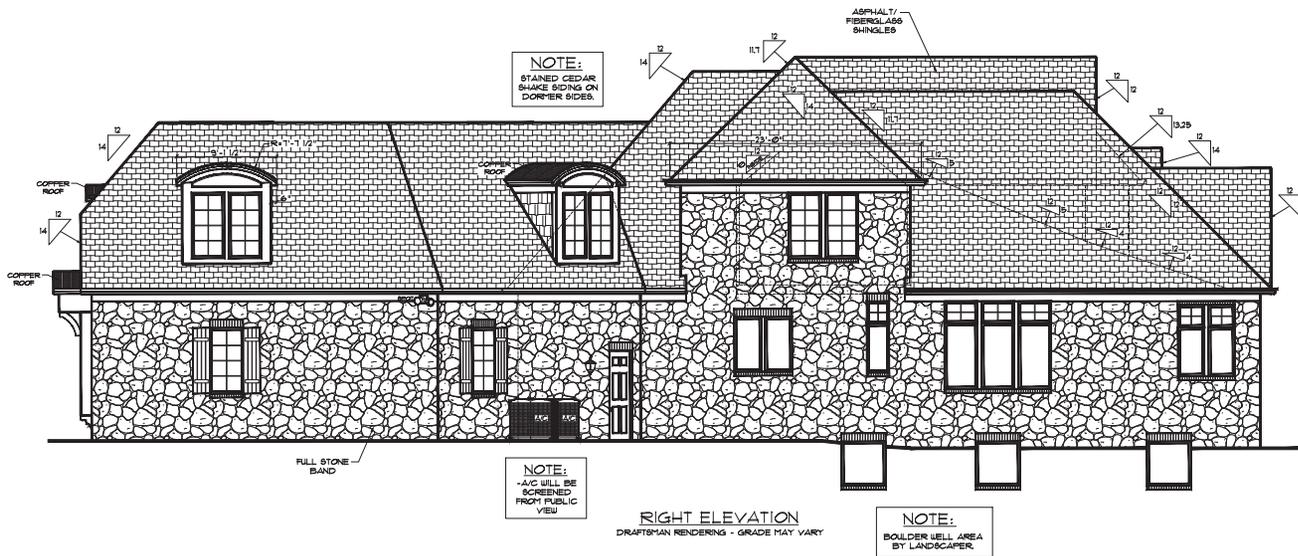


PLANS DRAWN FOR:
THE DALTON RESIDENCE
CONCEPT PLAN
1808 HINES HILL ROAD, HUDSON, OH 44236

PRESTIGE HOMES
A PRESTIGE & PREMIER CO.

MEADOWBROOK
SIDE ELEVATIONS
PRELIMINARY

DRAWN BY: MP
DATE: 5/22/16
BY: 10/27/17

1/16" = 1' SCALE
1/8" = 1' SCALE
DALTON-CONCEPT

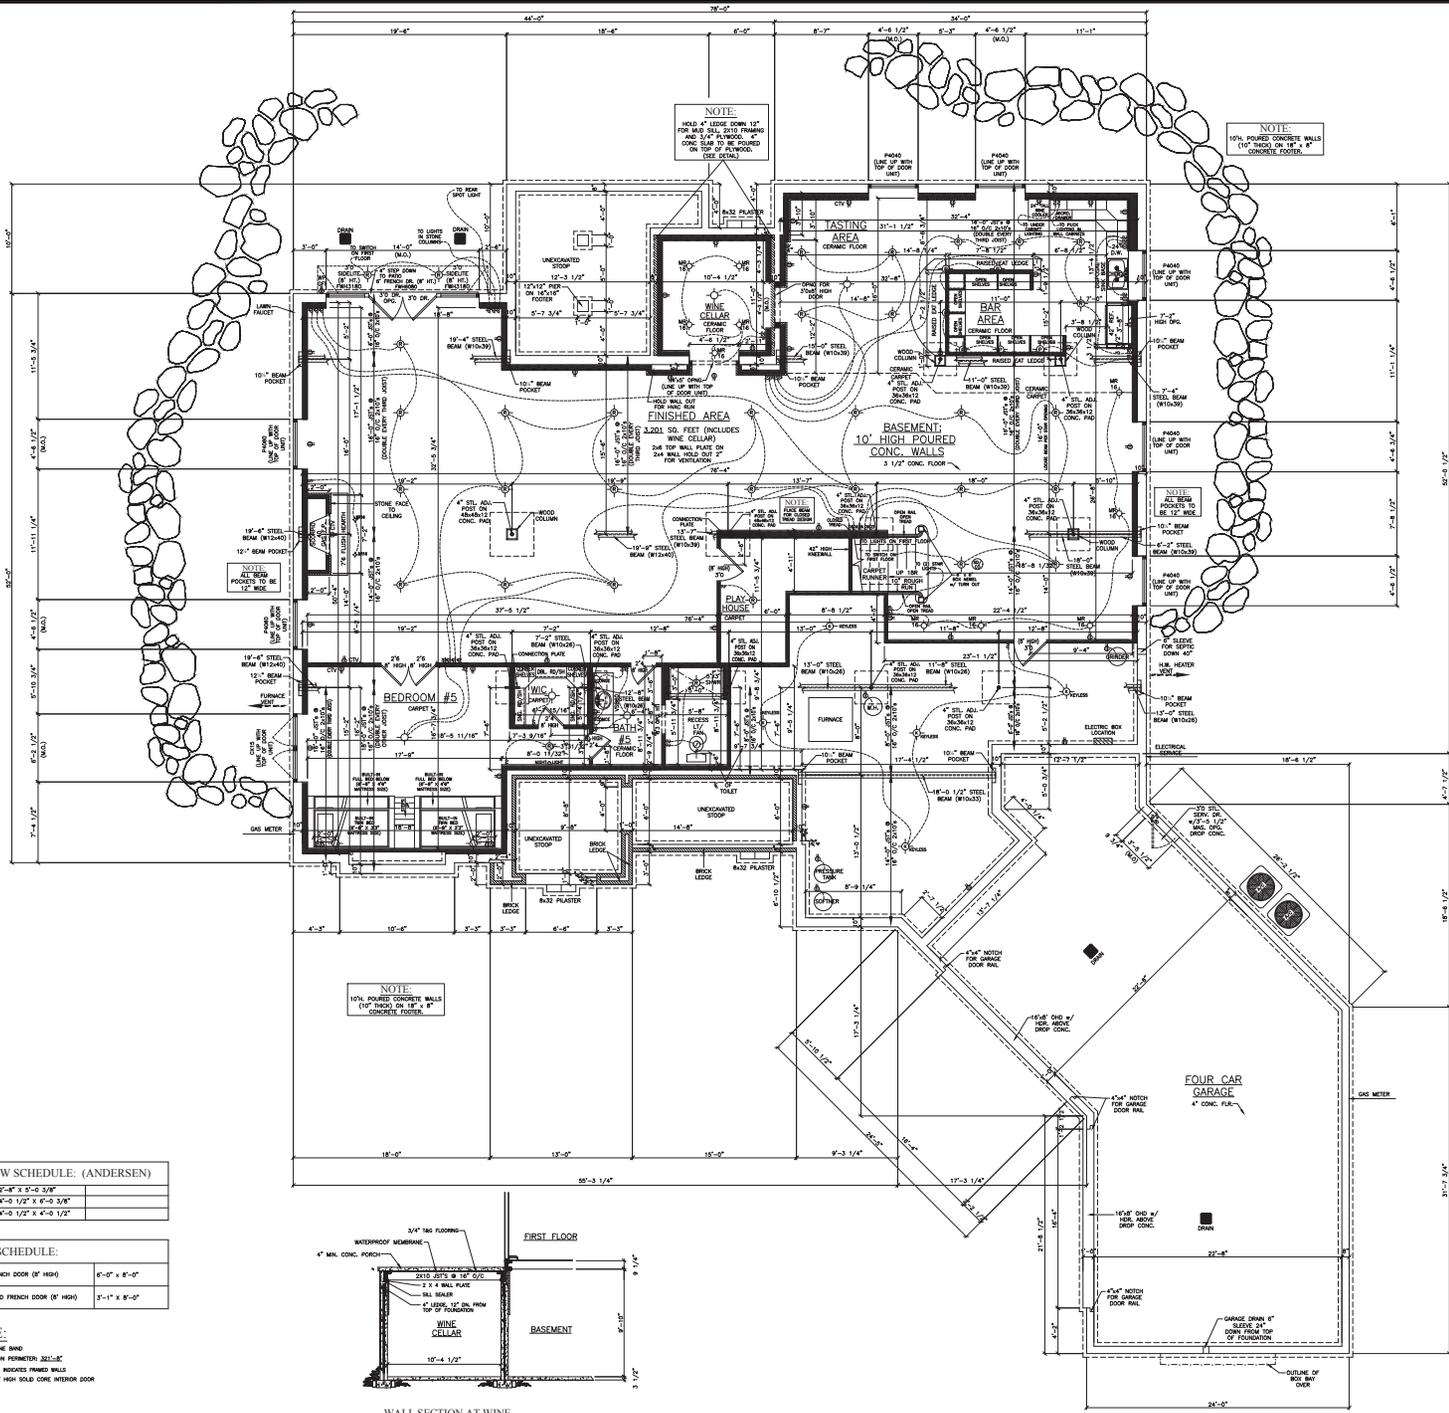

NOTE:
(SEE DETAIL)

NOTE:
10% POURED CONCRETE WALLS
(10" THICK ON 18" x 8"
CONCRETE FOOTER)

NOTE:
10% POURED CONCRETE WALLS
(10" THICK ON 18" x 8"
CONCRETE FOOTER)


WINDOW SCHEDULE: (ANDERSEN)

PO80	4'-0 1/2" x 6'-0 3/8"
PO80	4'-0 1/2" x 4'-0 1/2"

DOOR SCHEDULE:

FR1800 FRENCH DOOR (8' HIGH)	6'-0" x 8'-0"
FR1810 FIXED FRENCH DOOR (8' HIGH)	3'-1" x 8'-0"

- NOTE:**
- ① FULL STONE BAND
 - ③ HATCHED = HATCHED F.WOOD WALLS
 - ④ ALL 4'-0" HIGH SOLID CORE INTERIOR DOOR

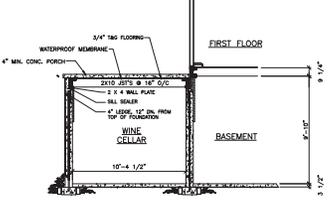

WALL SECTION AT WINE CELLAR IN BASEMENT


PLANS DRAWN FOR:
THE DALTON RESIDENCE
CONCEPT PLAN
1808 HINES HILL ROAD, HUDSON, OH 44236

PRESTIGE HOMES
A PRESTIGE & PREMIER CO.
© 2011 Prestige & Premier Co.
ALL RIGHTS RESERVED. NO PART OF THIS DOCUMENT MAY BE REPRODUCED OR TRANSMITTED IN ANY FORM OR BY ANY MEANS, ELECTRONIC OR MECHANICAL, INCLUDING PHOTOCOPYING, RECORDING, OR BY ANY INFORMATION STORAGE AND RETRIEVAL SYSTEM.

MEADOWBROOK
FOUNDATION PLAN
PRELIMINARY

DATE: 10/27/11
BY: [Signature]

1/16" = 1'-0"
1/32" = 1'-0"
1/64" = 1'-0"

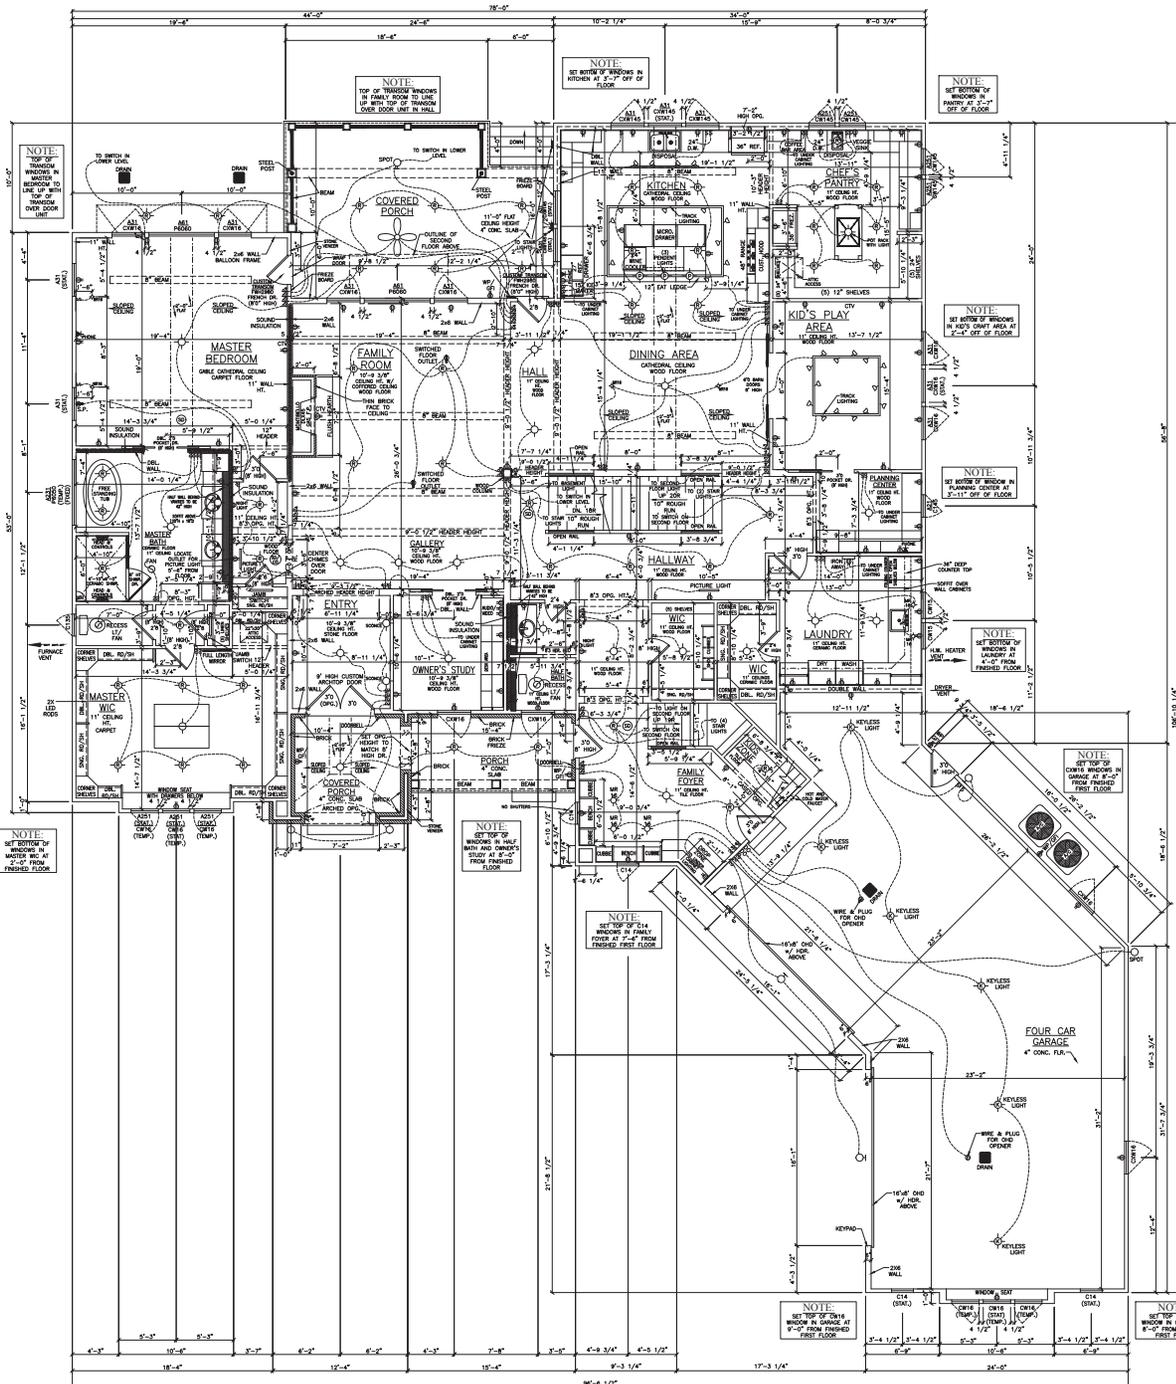













DOOR SCHEDULE:

DOUBLE 2" WINDUP FRONT DOOR OF HHS	6'-3 1/2" x 8'-3 1/2"
CUSTOM TRANSOM/PANTRY IN HHS	2'-0" x 10'-0 1/2"
3/4" SERR. DOOR (8" HHS)	3'-2 1/2" x 8'-3 1/2"

WINDOW SCHEDULE: (ANDERSEN)

CW16	2'-0 1/2" x 6'-0 3/4"
AS1/CW16	3'-0 1/2" x 8'-0 3/4"
AS1/PRODO	6'-0 3/4" x 8'-0 3/4"
C14	2'-0 3/4" x 3'-0 3/4"
C14	2'-0 3/4" x 4'-0 1/2"
AS1	3'-0 1/2" x 2'-0 3/4"
AS1/PRODO	6'-0 3/4" x 7'-0 3/4"
CB15	2'-4 7/8" x 5'-0 3/4"
AS1/CW16	2'-4 7/8" x 8'-0 3/4"
AS1/CW16	3'-0 1/2" x 6'-0 3/4"
AS1/CW16	2'-4 7/8" x 8'-0 3/4"
AS1/CW16	2'-4 7/8" x 8'-0 3/4"
AS1/CW16	2'-4 7/8" x 8'-0 3/4"
CB16	1'-4 7/8" x 6'-0 3/4"

NOTE:

- 1" DIMENSIONS ON FIRST FLOOR, EXCEPT WHERE NOTED.
- FIRST FLOOR SL. FEET 6.532
- PERIMETER = 332.32'
- FINISH SQUARE FEET 3,331
- ALL 8'-0" HHS SOLID CORE INTERIOR DOOR HEIGHT ON FIRST FLOOR EXCEPT AS NOTED.


PLANS DRAWN FOR:
THE DALTON RESIDENCE
CONCEPT PLAN
1808 HINES HILL ROAD, HUDSON, OH 44236

PRESTIGE HOMES
A PRESTIGE & PREMIER CO.
© 2011 Prestige & Premier Co.
ALL RIGHTS RESERVED. NO PART OF THIS DOCUMENT MAY BE REPRODUCED OR TRANSMITTED IN ANY FORM OR BY ANY MEANS, ELECTRONIC OR MECHANICAL, WITHOUT PERMISSION IN WRITING FROM PRESTIGE & PREMIER CO.

MEADOWBROOK
FIRST FLOOR PLAN
PRELIMINARY

DRAWN BY: HSP
DATE: 5/22/16
BY: 10/27/17

1/16" = 1'-0"
DATE: 5/22/16
SCALE: 1/16" = 1'-0"
DATE: 5/22/16

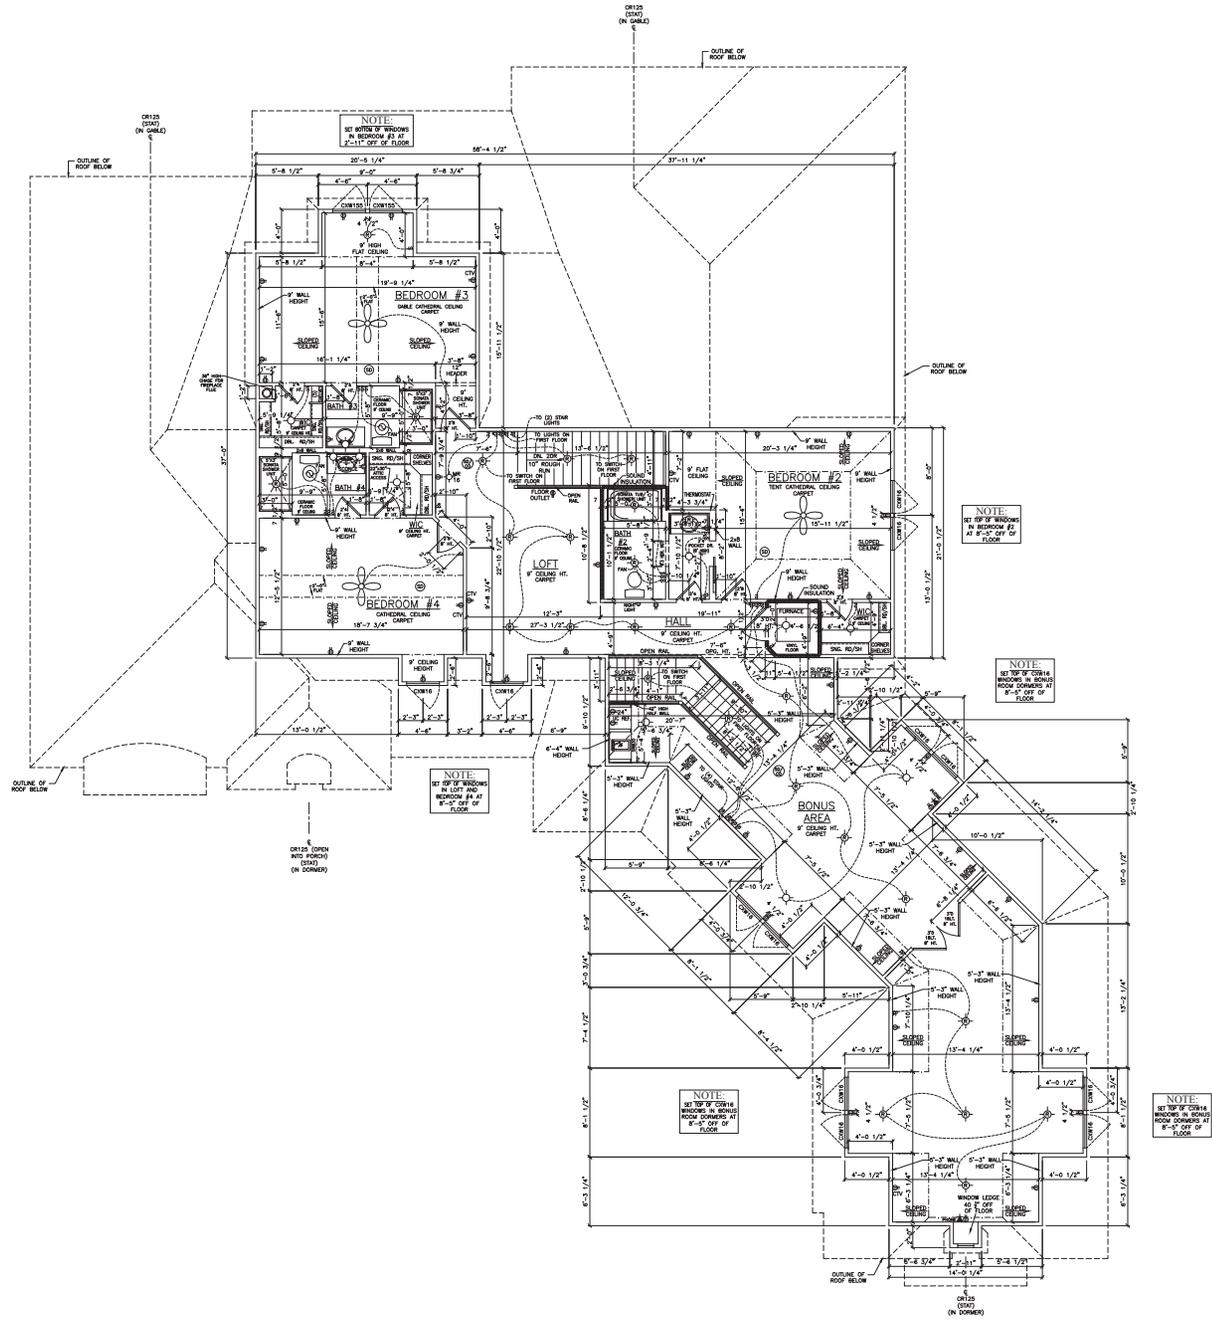

WINDOW SCHEDULE: (ANDERSEN)

CRW156	3'-0 1/2" X 3'-3 3/8"
CRW16	1'-0 1/2" X 4'-0 3/8"
CR125	1'-8 1/2" X 2'-4 7/8"

- NOTE:
- ① 9'-0" CEILING HEIGHT.
 - ② SECOND FLOOR (TOTAL) SQ. FEET 1,613
 - ③ SECOND FLOOR (LIVING AREA) SQ. FEET 1,242
 - ④ PERIMETER = 206'-0"
 - ⑤ ALL 8'-0" HIGH SOLID CORNER INTERIOR DOOR HEIGHT ON SECOND FLOOR.
 - ⑥ BONUS AREA SQ. FEET 1,283
 - ⑦ BONUS AREA PERIMETER = 186'-11"

PLANS DRAWN FOR:
 THE DALTON RESIDENCE
 CONCEPT PLAN
 1808 HINES HILL ROAD, HUDSON, OH 44236

PRESTIGE HOMES
 A PRESTIGE & PREMIER CO.
 © 2011 Prestige & Premier Co.
 ALL RIGHTS RESERVED. NO PART OF THIS DOCUMENT MAY BE REPRODUCED OR TRANSMITTED IN ANY FORM OR BY ANY MEANS, ELECTRONIC OR MECHANICAL, WITHOUT THE WRITTEN PERMISSION OF PRESTIGE & PREMIER CO.

MEADOWBROOK
 SECOND FLOOR PLAN
PRELIMINARY

DATE: 10/22/16
 DRAWN BY: [Signature]


SCALE: 1/8" = 1'-0"
 DATE: 10/22/16
 DRAWN BY: [Signature]



Sources: Esri, HERE, DeLorme, Intermap, increment P Corp., GEBCO, USGS, FAO, NPS, NRCAN, GeoBase, IGN, Kadaster NL, Ordnance Survey, Esri Japan, METI, Esri China (Hong Kong), swisstopo, MapmyIndia, © OpenStreetMap contributors, and the GIS User Community

October 26, 2017

-  Selected Parcel
-  Attribute Selection
-  Parcels

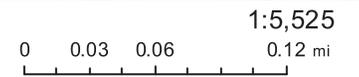

Disclaimer:
The data displayed in this map are provided as a public service for informational purposes only. The County of Summit and its GIS staff, with in reason have made every effort to assure the accuracy of the map and the data provided. However, we make no guarantees regarding the correctness, accuracy or completeness of the data. No information on this site is intended to serve as professional (e.g. legal, medical, surveying, engineering, etc.) advice. Such information should be sought from a professional licensed to practice such profession in the State of Ohio. Moreover, the County of Summit and its GIS staff do not assume responsibility arising from the misuse or misinterpretations of the data. Users of the map accept all risk.











SAUER









