



PROJECT AREA



WEST VIEW




EAST VIEW




SOUTH VIEW



NORTH VIEW

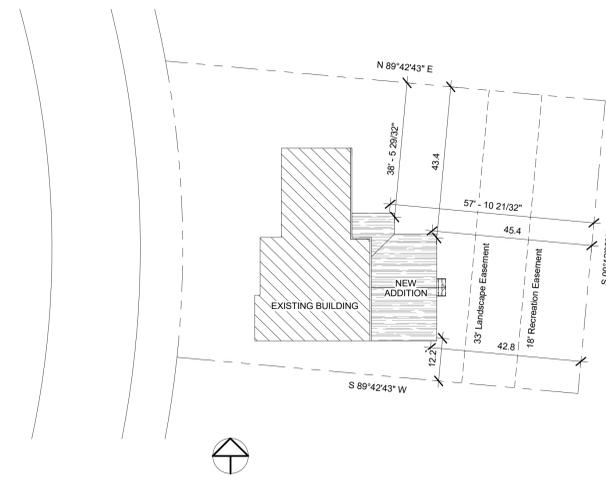

① Site  
1" = 20'-0"

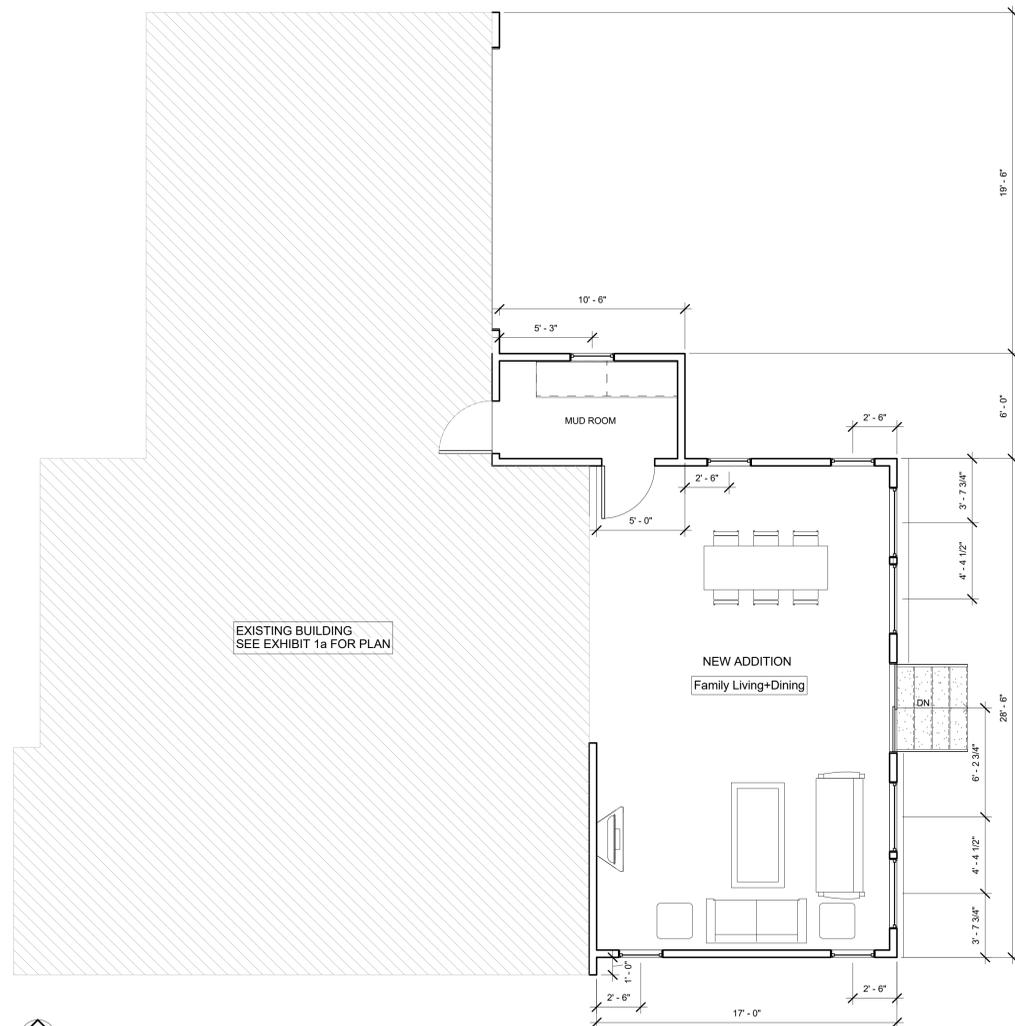

OWNER:  
A.R & T. SMITH  
1178 Washington St. nW  
Sherrodsville, OH 44675

PARCEL:  
5533 Stonecreek Way  
Parcel No. 30-09443  
Rec. 5603427

Date 06/29/18


Sheet No:

01

Scale As indicated


OWNER:  
 A.R & T. SMITH  
 1178 Washington St. nW  
 Sherrodsville, OH 44675

PARCEL:  
 5533 Stonecreek Way  
 Parcel No. 30-09443  
 Rec. 5603427

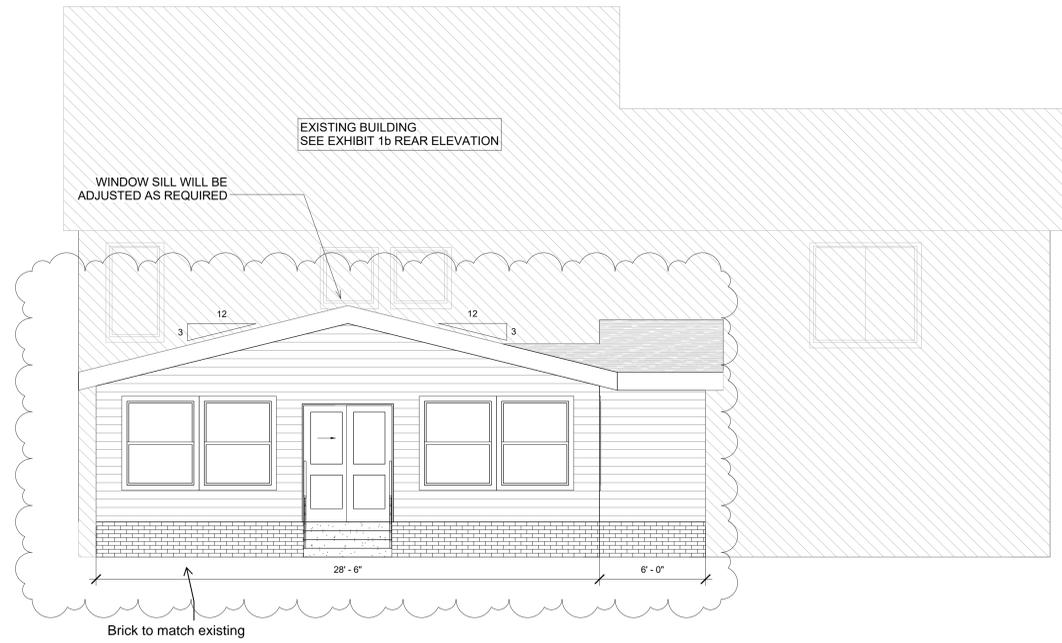


① East  
 1/4" = 1'-0"


Brick band to match existing

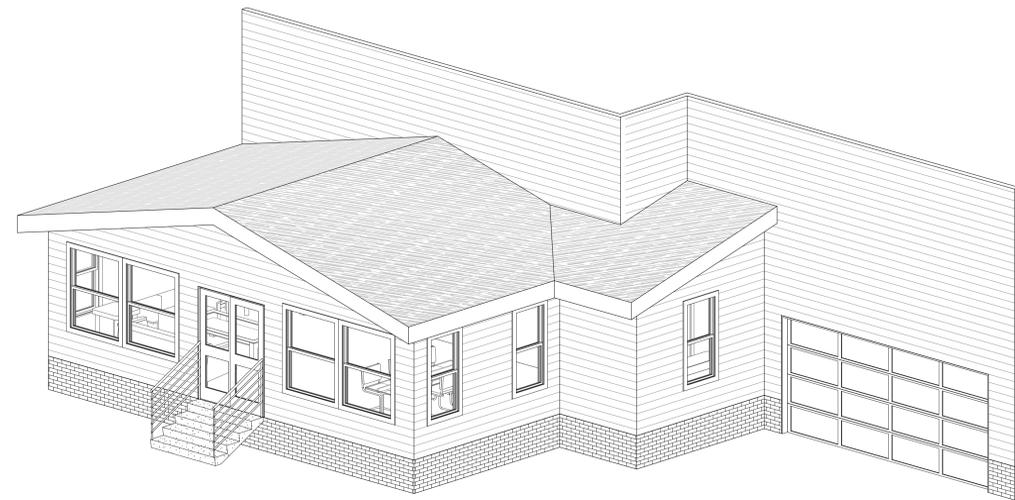

④ VIEW FROM N-E

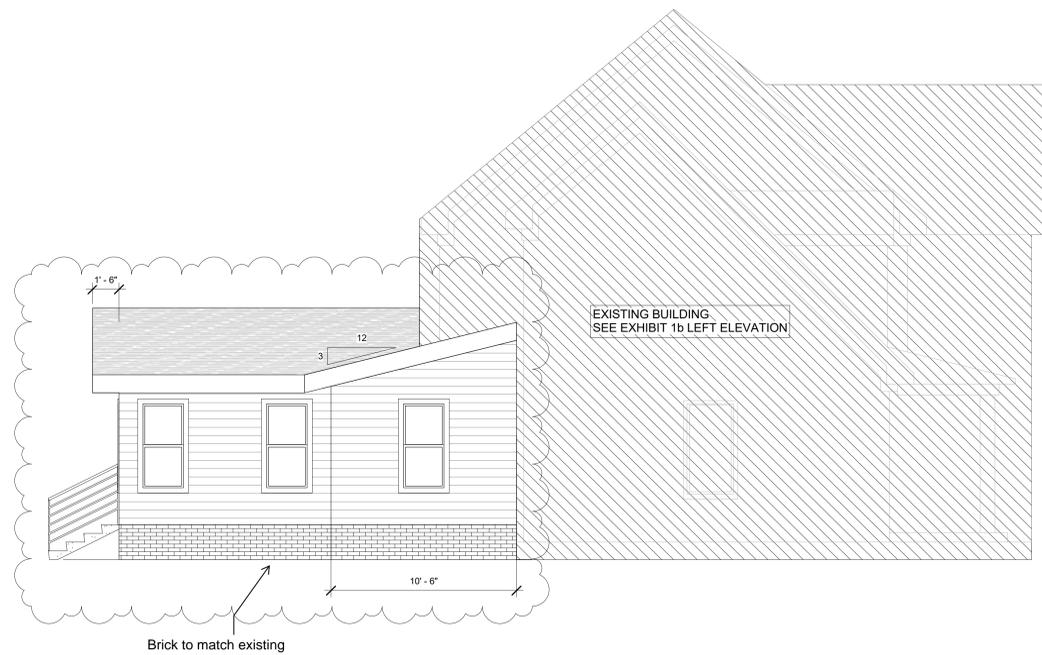

② North  
 1/4" = 1'-0"

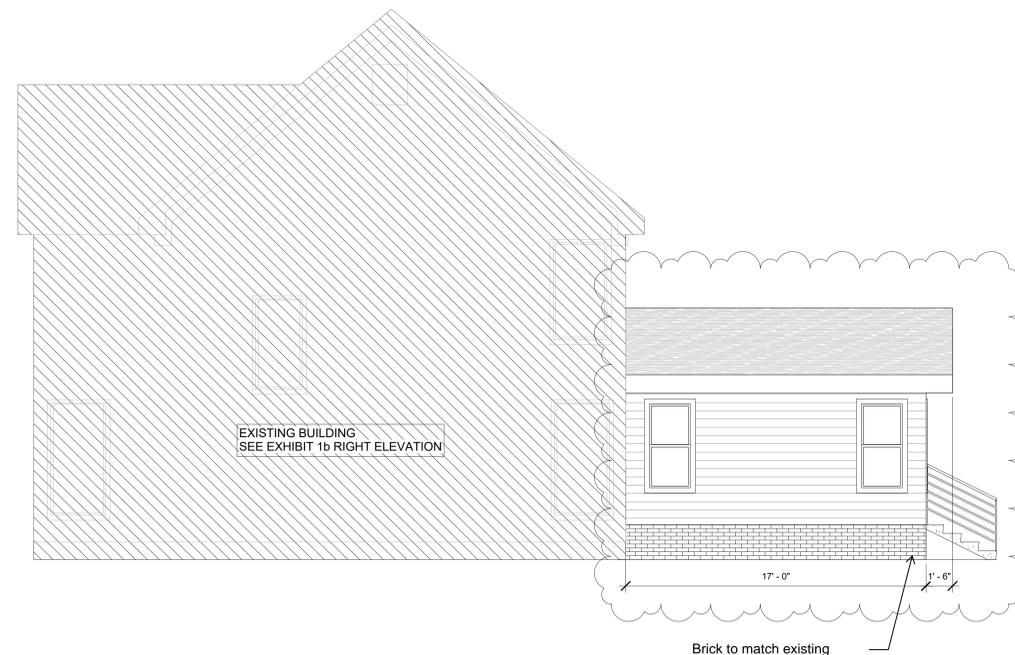

③ South  
 1/4" = 1'-0"

NOTE: 1.Windows on addition to have divides similar to existing windows on home  
 2. Roof and Siding materials to match existing house

Date 06/29/18

Sheet No:

02

Scale 1/4" = 1'-0"



OWNER:  
 A.R & T. SMITH  
 1178 Washington St. nW  
 Sherrodsville, OH 44675

PARCEL:  
 5533 Stonecreek Way  
 Parcel No. 30-09443  
 Rec. 5603427

