



7585

16
16

101 Feet

N VINEMONT CT.

1469


7580




PERMIT #23-1109
New Deck with Partial Covering
7585 North Vinemont Court
Hudson, Ohio 44236



1 EXISTING REAR ELEVATION - DECK DEMOLITION
SCALE 1/4" = 1'-0"

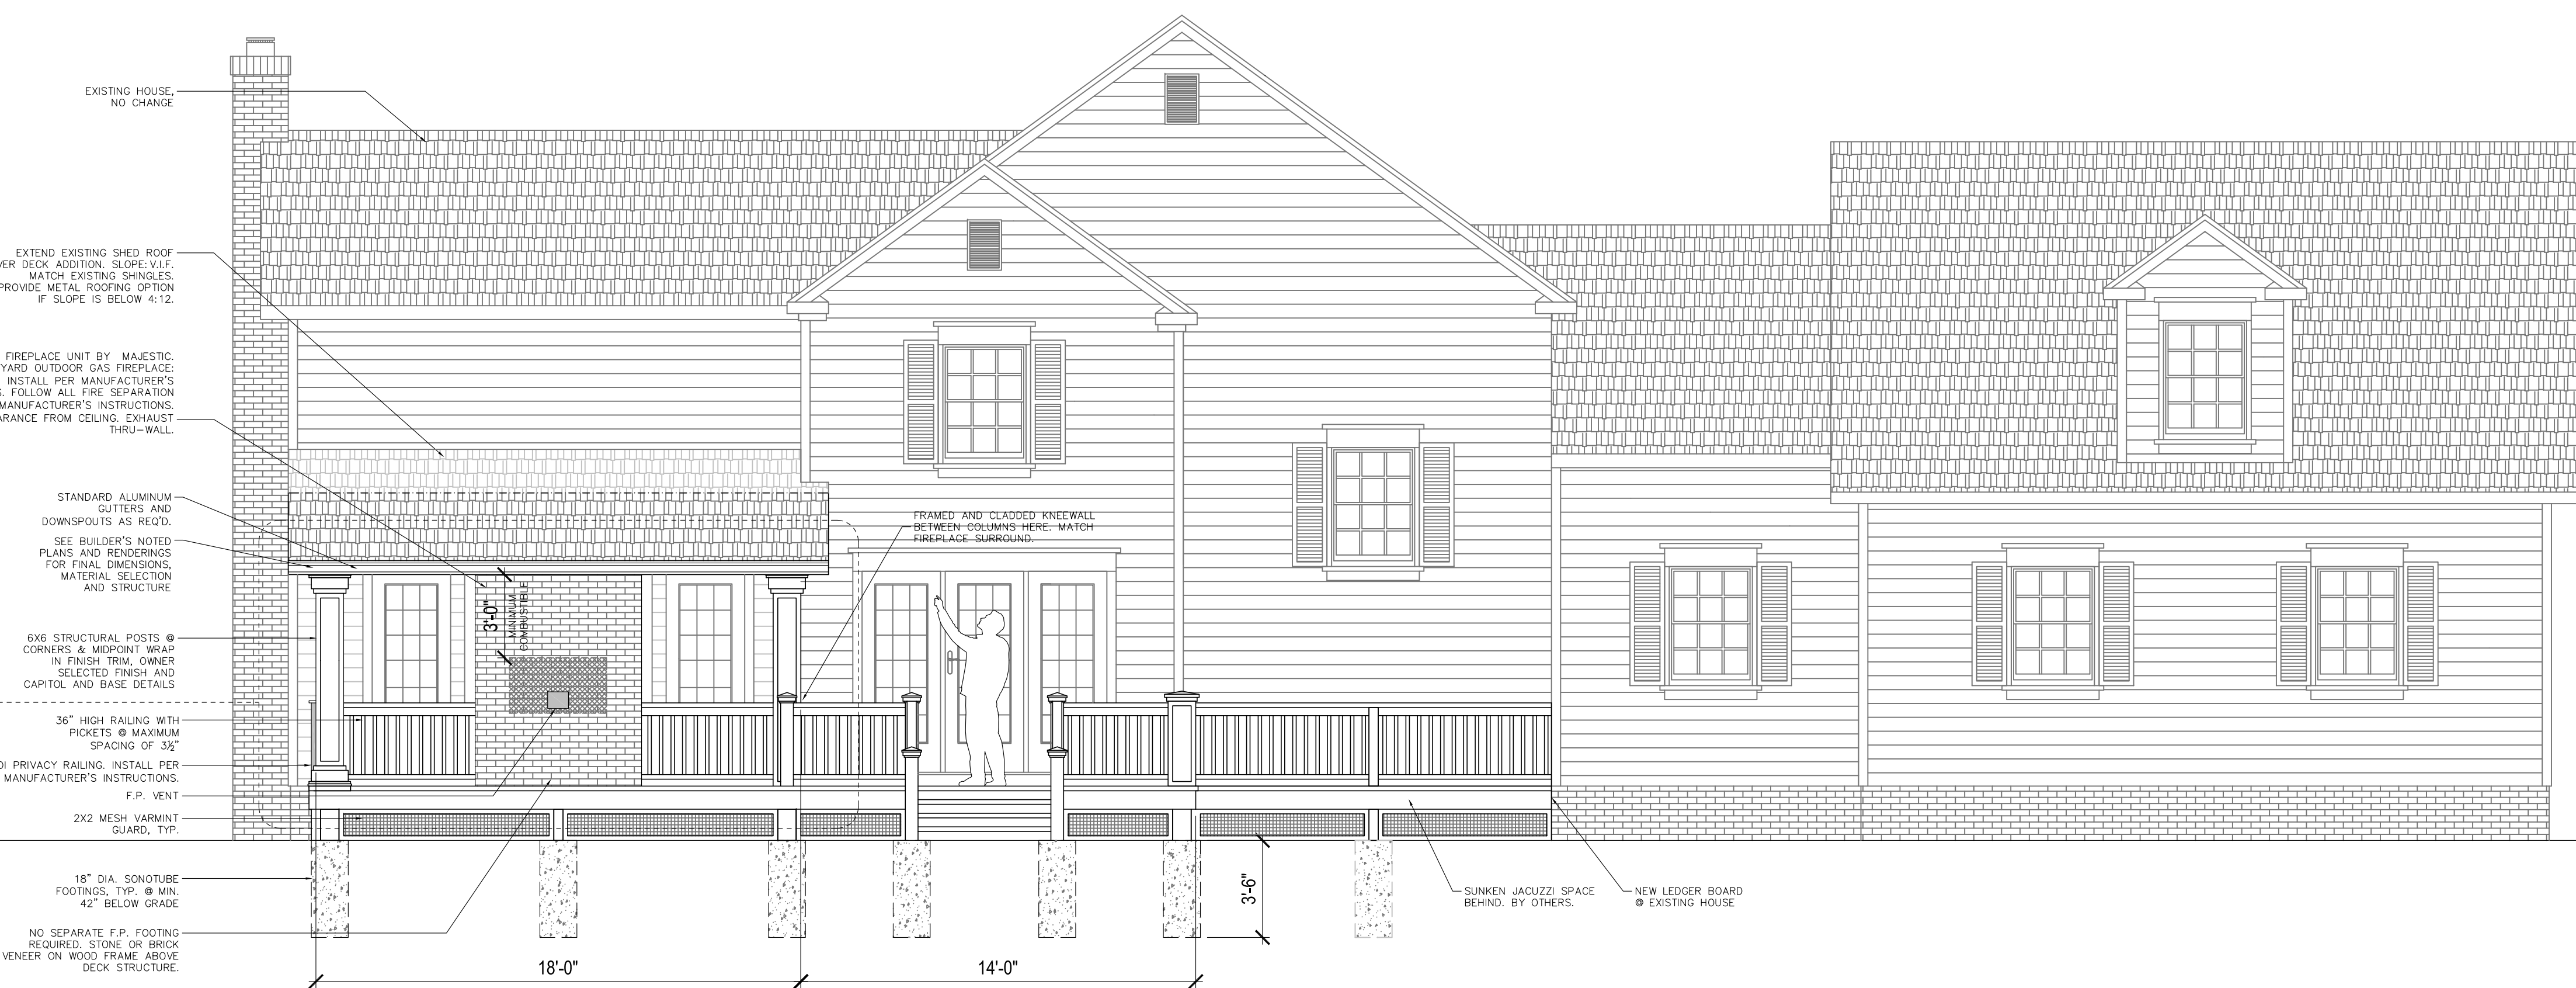

2 PROPOSED REAR ELEVATION
SCALE 1/4" = 1'-0"

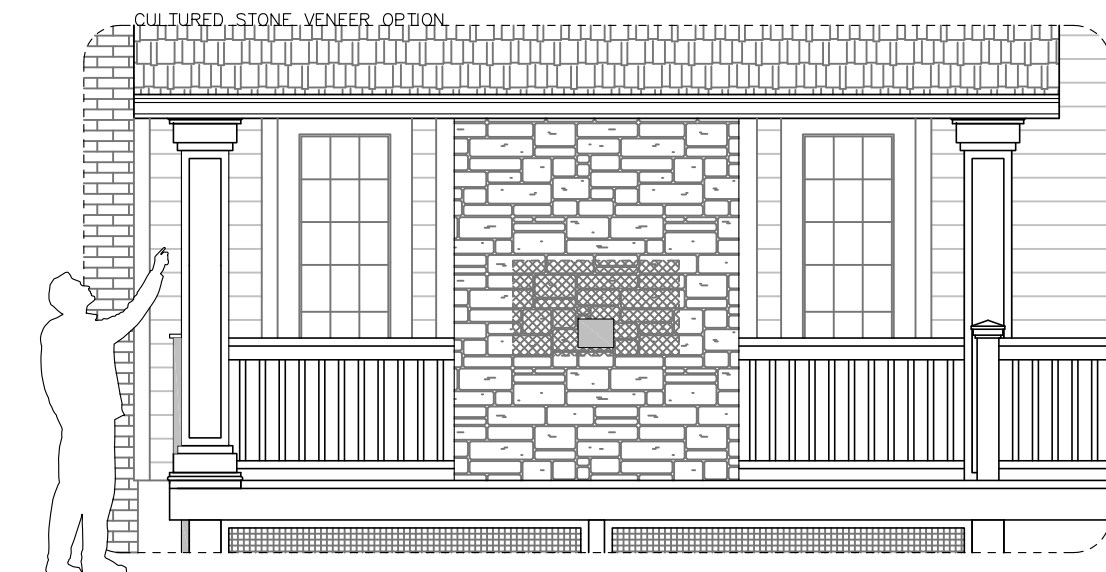

2a ALTERNATE ELEVATION w/ stone veneer
SCALE 1/4" = 1'-0"

BUILDER

Kevin McCausland, LIC
McCausland Landscapes, LLC.
330.604.4335

DRAWN BY

Justified Design Collaborative, LLC.
33845 Chagrin Boulevard
Moreland Hills, Ohio 44022
312.852.1220

CERTIFICATION

REVISIONS

02.20.2024 - Issued for Permit as Supplemental Information to Previously Submitted Builder Plans and Renderings

02.24.2024 - Issued for Permit as Supplemental Information to Previously Submitted Builder Plans and Renderings
*Added Fireplace note.

03.06.2024 - Issued for Permit as Supplemental Information to Previously Submitted Builder Plans and Renderings
*Modified Fireplace / and Notes

ISSUED

03.06.2024

SHEET TITLE


DEMOLITION ELEVATIONS
PROPOSED ELEVATIONS

A-1.0

PERMIT #23-1109
New Deck with Partial Covering
7585 North Vinemont Court
Hudson, Ohio 44236



1 EXISTING SIDE ELEVATION - DECK DEMOLITION
SCALE 1/4" = 1'-0"

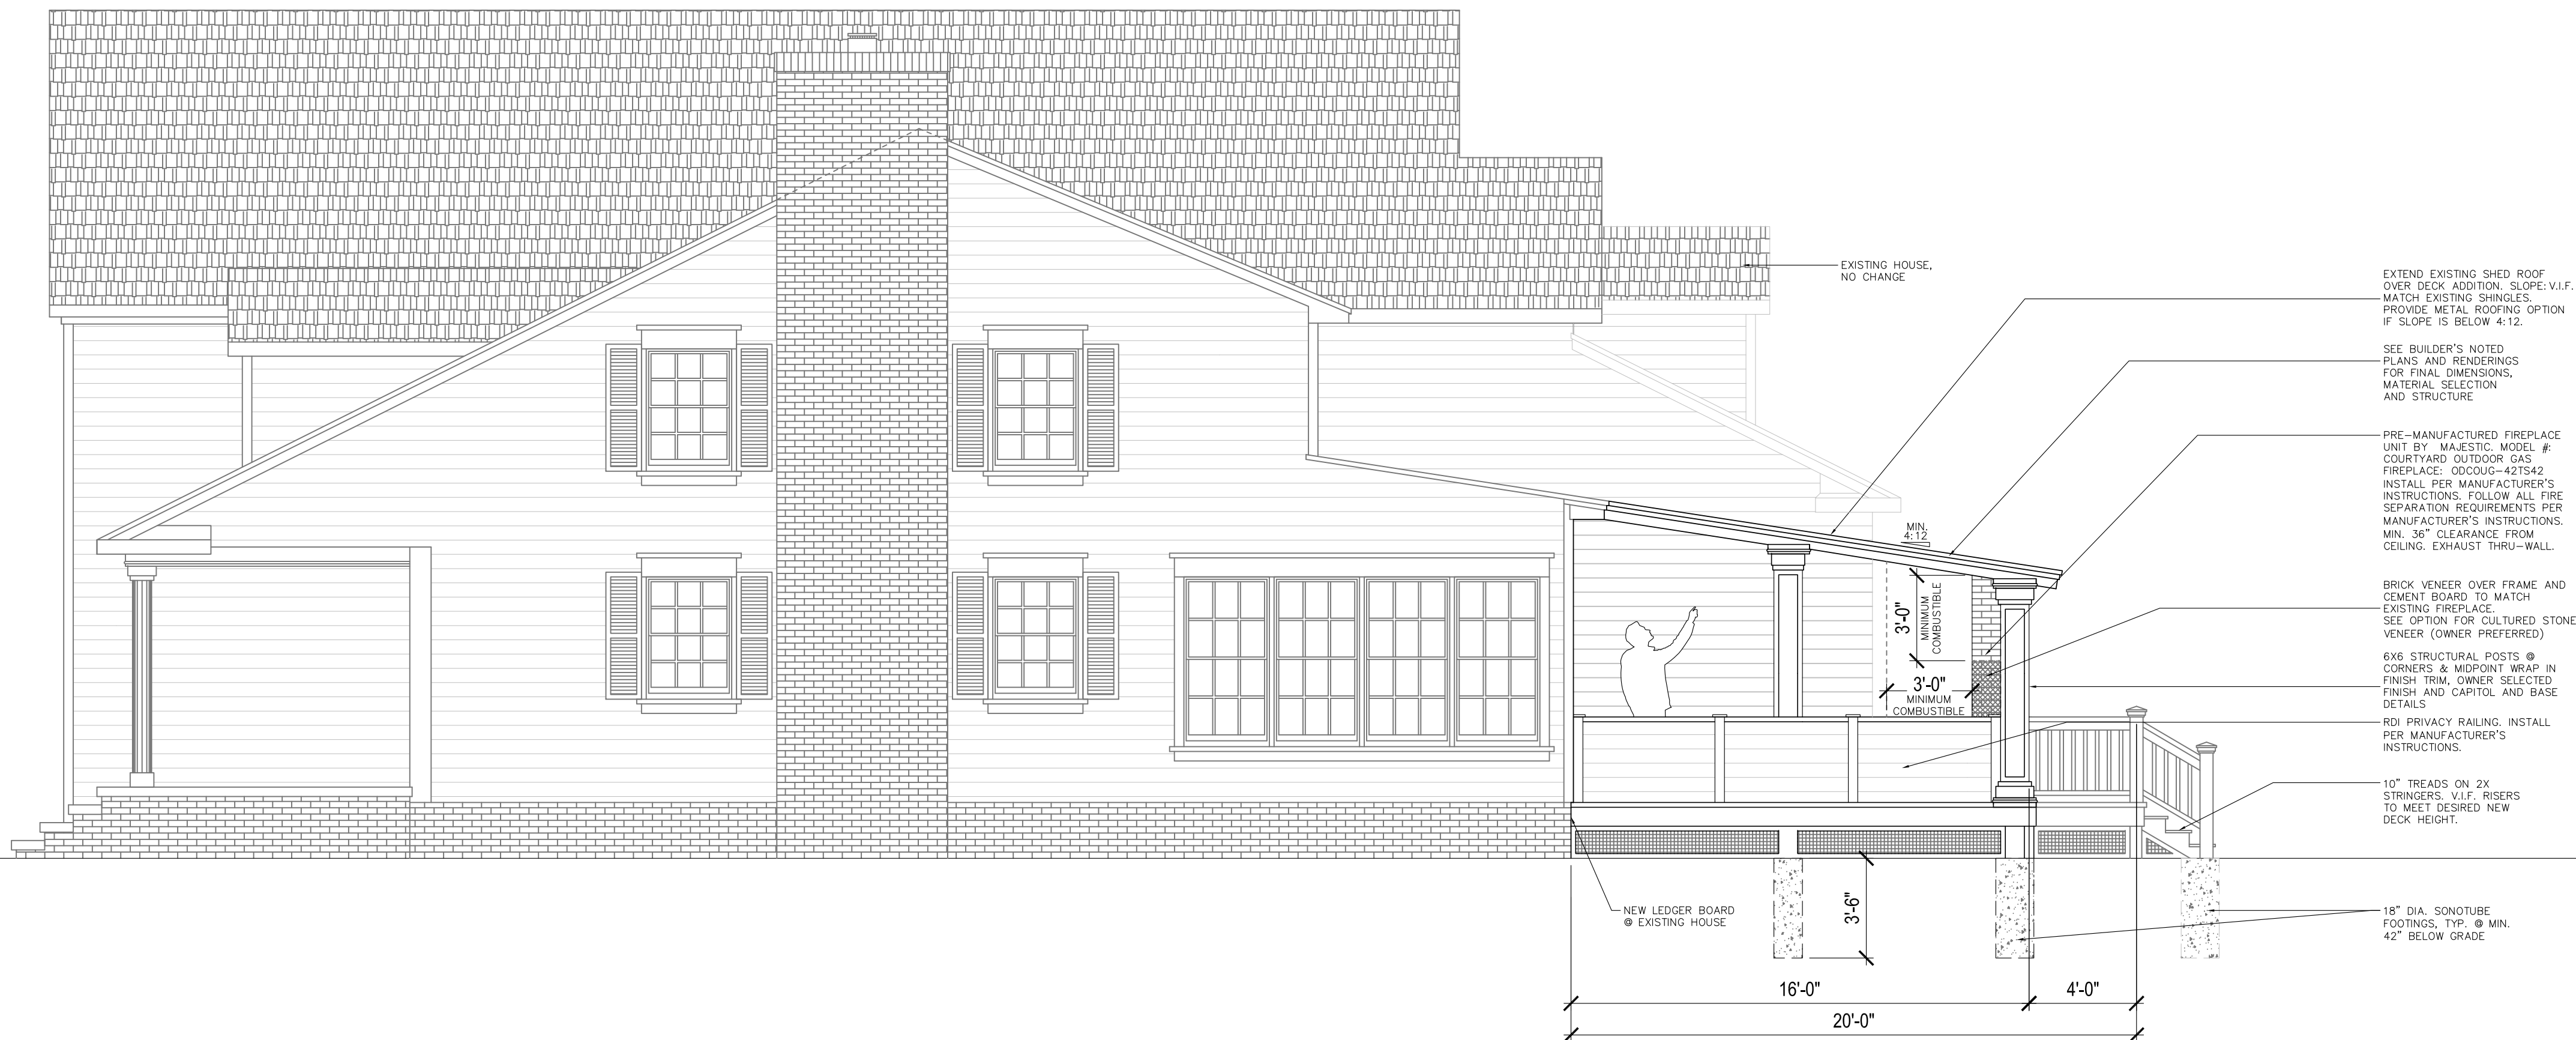

2 PROPOSED SIDE ELEVATION
SCALE 1/4" = 1'-0"

BUILDER

Kevin McCausland, LIC
McCausland Landscapes, LLC.
330.604.4335

DRAWN BY

Justified Design Collaborative, LLC.
33845 Chagrin Boulevard
Moreland Hills, Ohio 44022
312.852.1220

CERTIFICATION

REVISIONS

02.20.2024 - Issued for Permit as Supplemental Information to Previously Submitted Builder Plans and Renderings

02.24.2024 - Issued for Permit as Supplemental Information to Previously Submitted Builder Plans and Renderings
*Added Fireplace note.

03.06.2024 - Issued for Permit as Supplemental Information to Previously Submitted Builder Plans and Renderings
*Modified Fireplace / and Notes

ISSUED

03.06.2024

SHEET TITLE

DEMOLITION ELEVATIONS
PROPOSED ELEVATIONS

A-2.0



Backyard
"Work Area"









PRIVACY RAIL™
PRODUCT INFORMATION




Privacy Rail provides a contemporary and modern look for decks or patios while offering the option of increased privacy for outdoor spaces. Powder coated aluminum framing provides strength and stability while a selection of vinyl infill boards lock securely together using our patented ClickConnect™ system. An adapter kit that allows Decorative Screen Panels to be inserted into framing is also available — offering greater customization and design options.

FEATURES & BENEFITS

- Adapter kit available to add Decorative Screen Panels* to framing
- Complements other vinyl or aluminum railing products
- Vinyl infill boards lock securely together and fit tightly in post channels
- Premium powder coating on aluminum rail kits and posts meets and exceeds AAMA 2604 specifications
- Advanced weather testing, including 10,000 hours of salt spray testing
- Transferable Limited Lifetime Warranty

*Sold separately

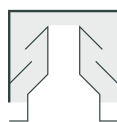

CLICKCONNECT™

The ClickConnect locking system connects vinyl boards together, without any gaps, for strength and durability against wind or other potentially damaging elements.



Full Privacy Panel
(with vinyl infill boards)




Full Privacy Panel (with Decorative Screen
Panel and vinyl infill boards)



Half Privacy Panel
(with vinyl infill boards)

Aluminum frames available in 2 colors

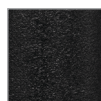


Matte Black




White

INFILL STYLE OPTIONS

Vinyl infill boards available in 5 colors

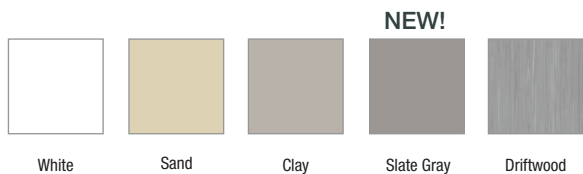


3' x 6' DECORATIVE SCREEN PANEL OPTIONS

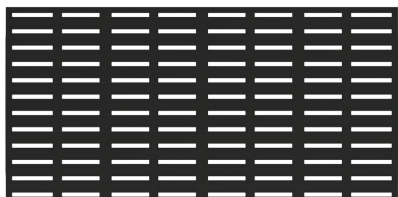


Boardwalk



Sanibel
Design Patent Pending

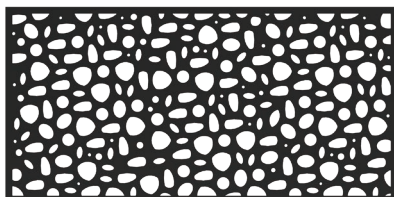

River Rock

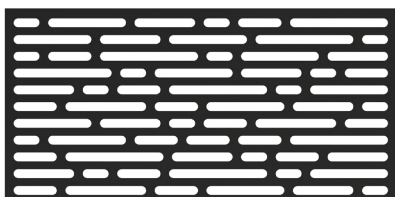

Optic

