

Homeowner: Mr. & Mrs. Grant

Address: 2157 Hudson Aurora Rd.


Date: 03/14/2017

Barn


Face Elevations

Scale: 3/16" = 1'



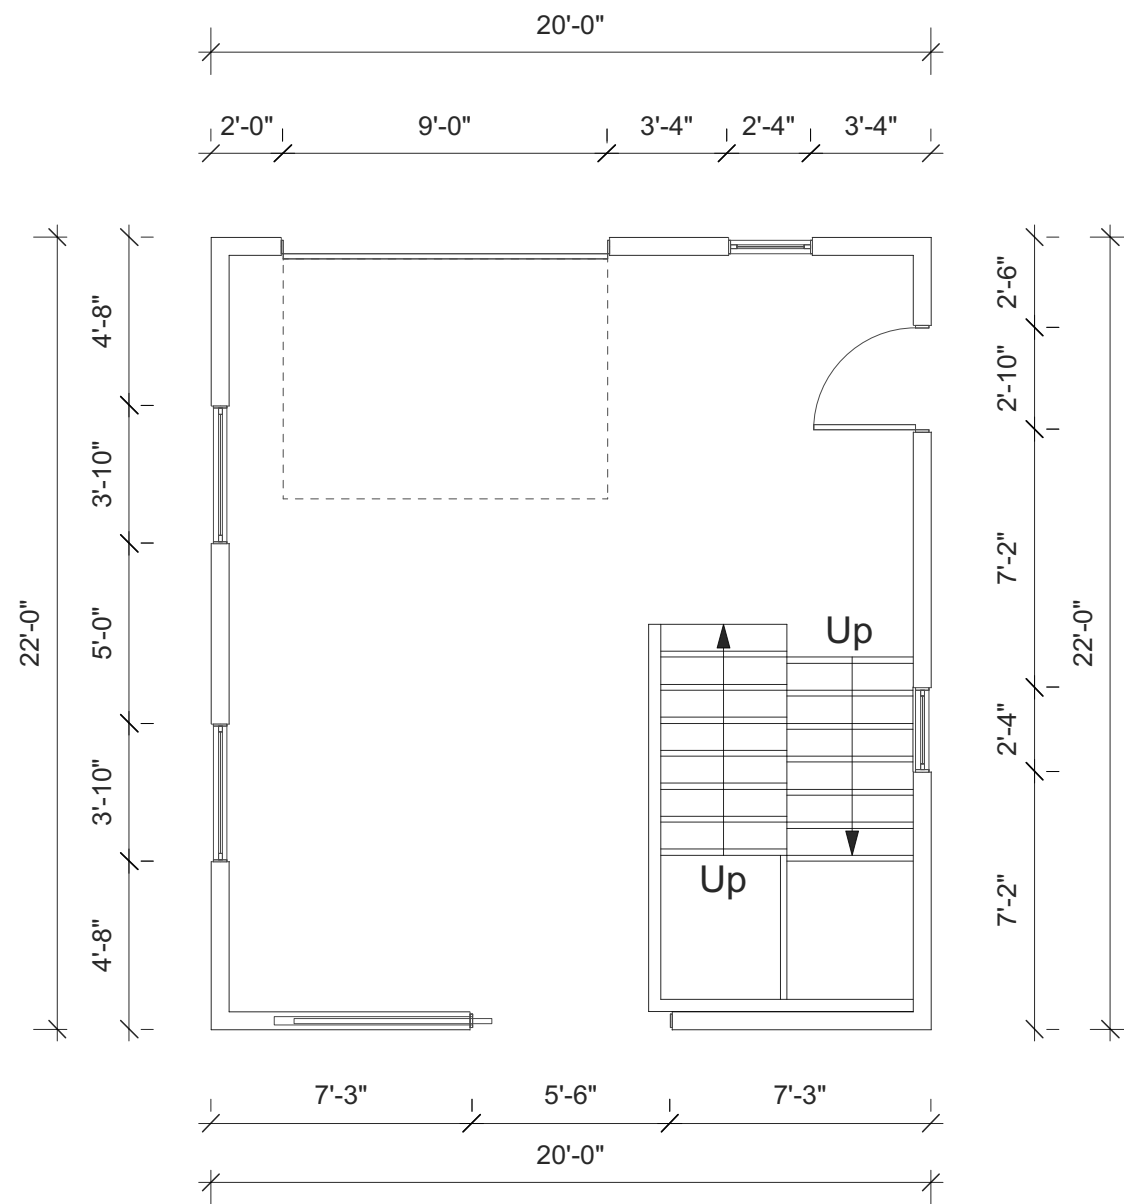

First Floor

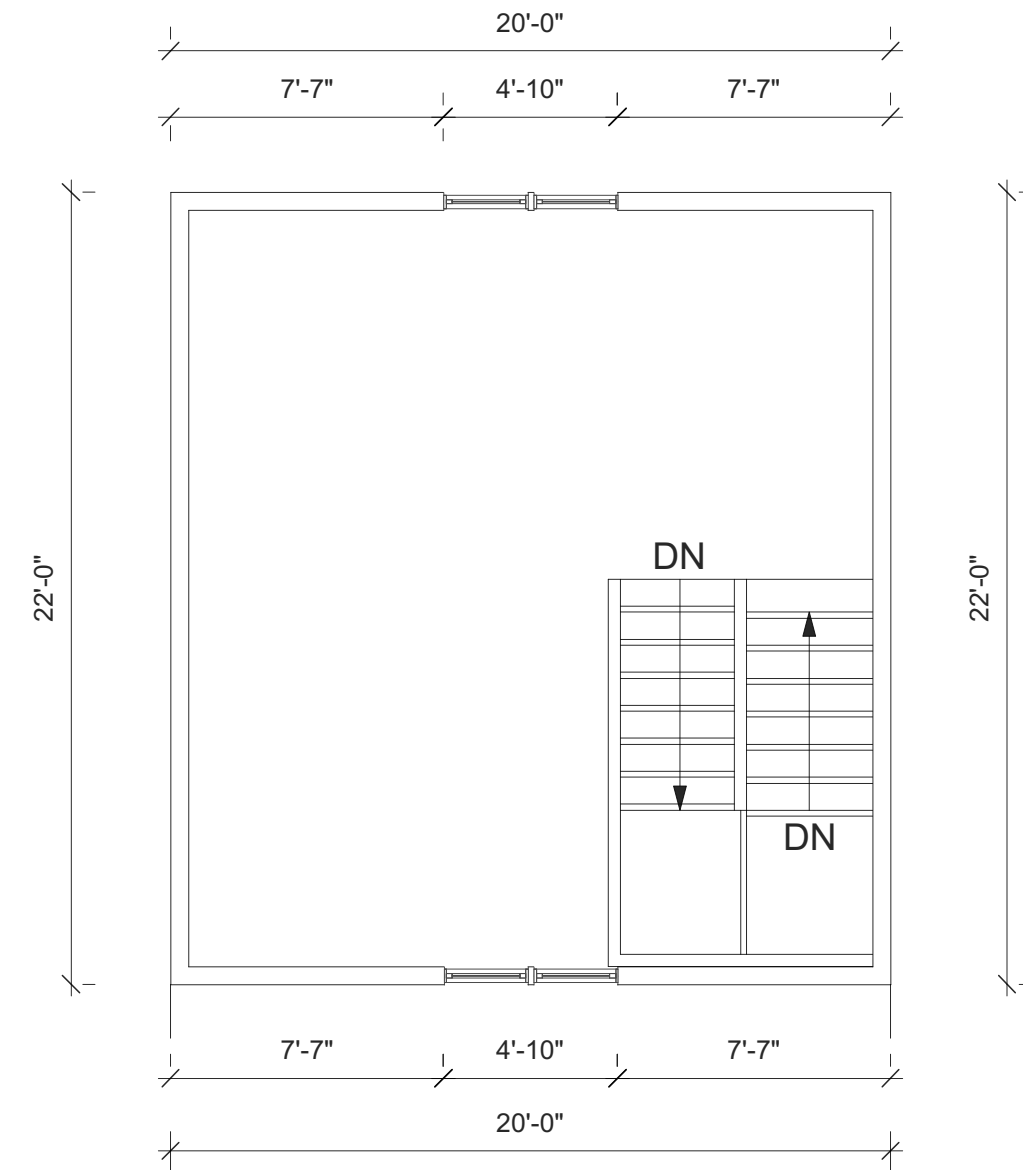

Second Floor


Homeowner: Mr. & Mrs. Grant

Address: 2157 Hudson Aurora Rd.

Date: 04/11/2017

Floor Plans



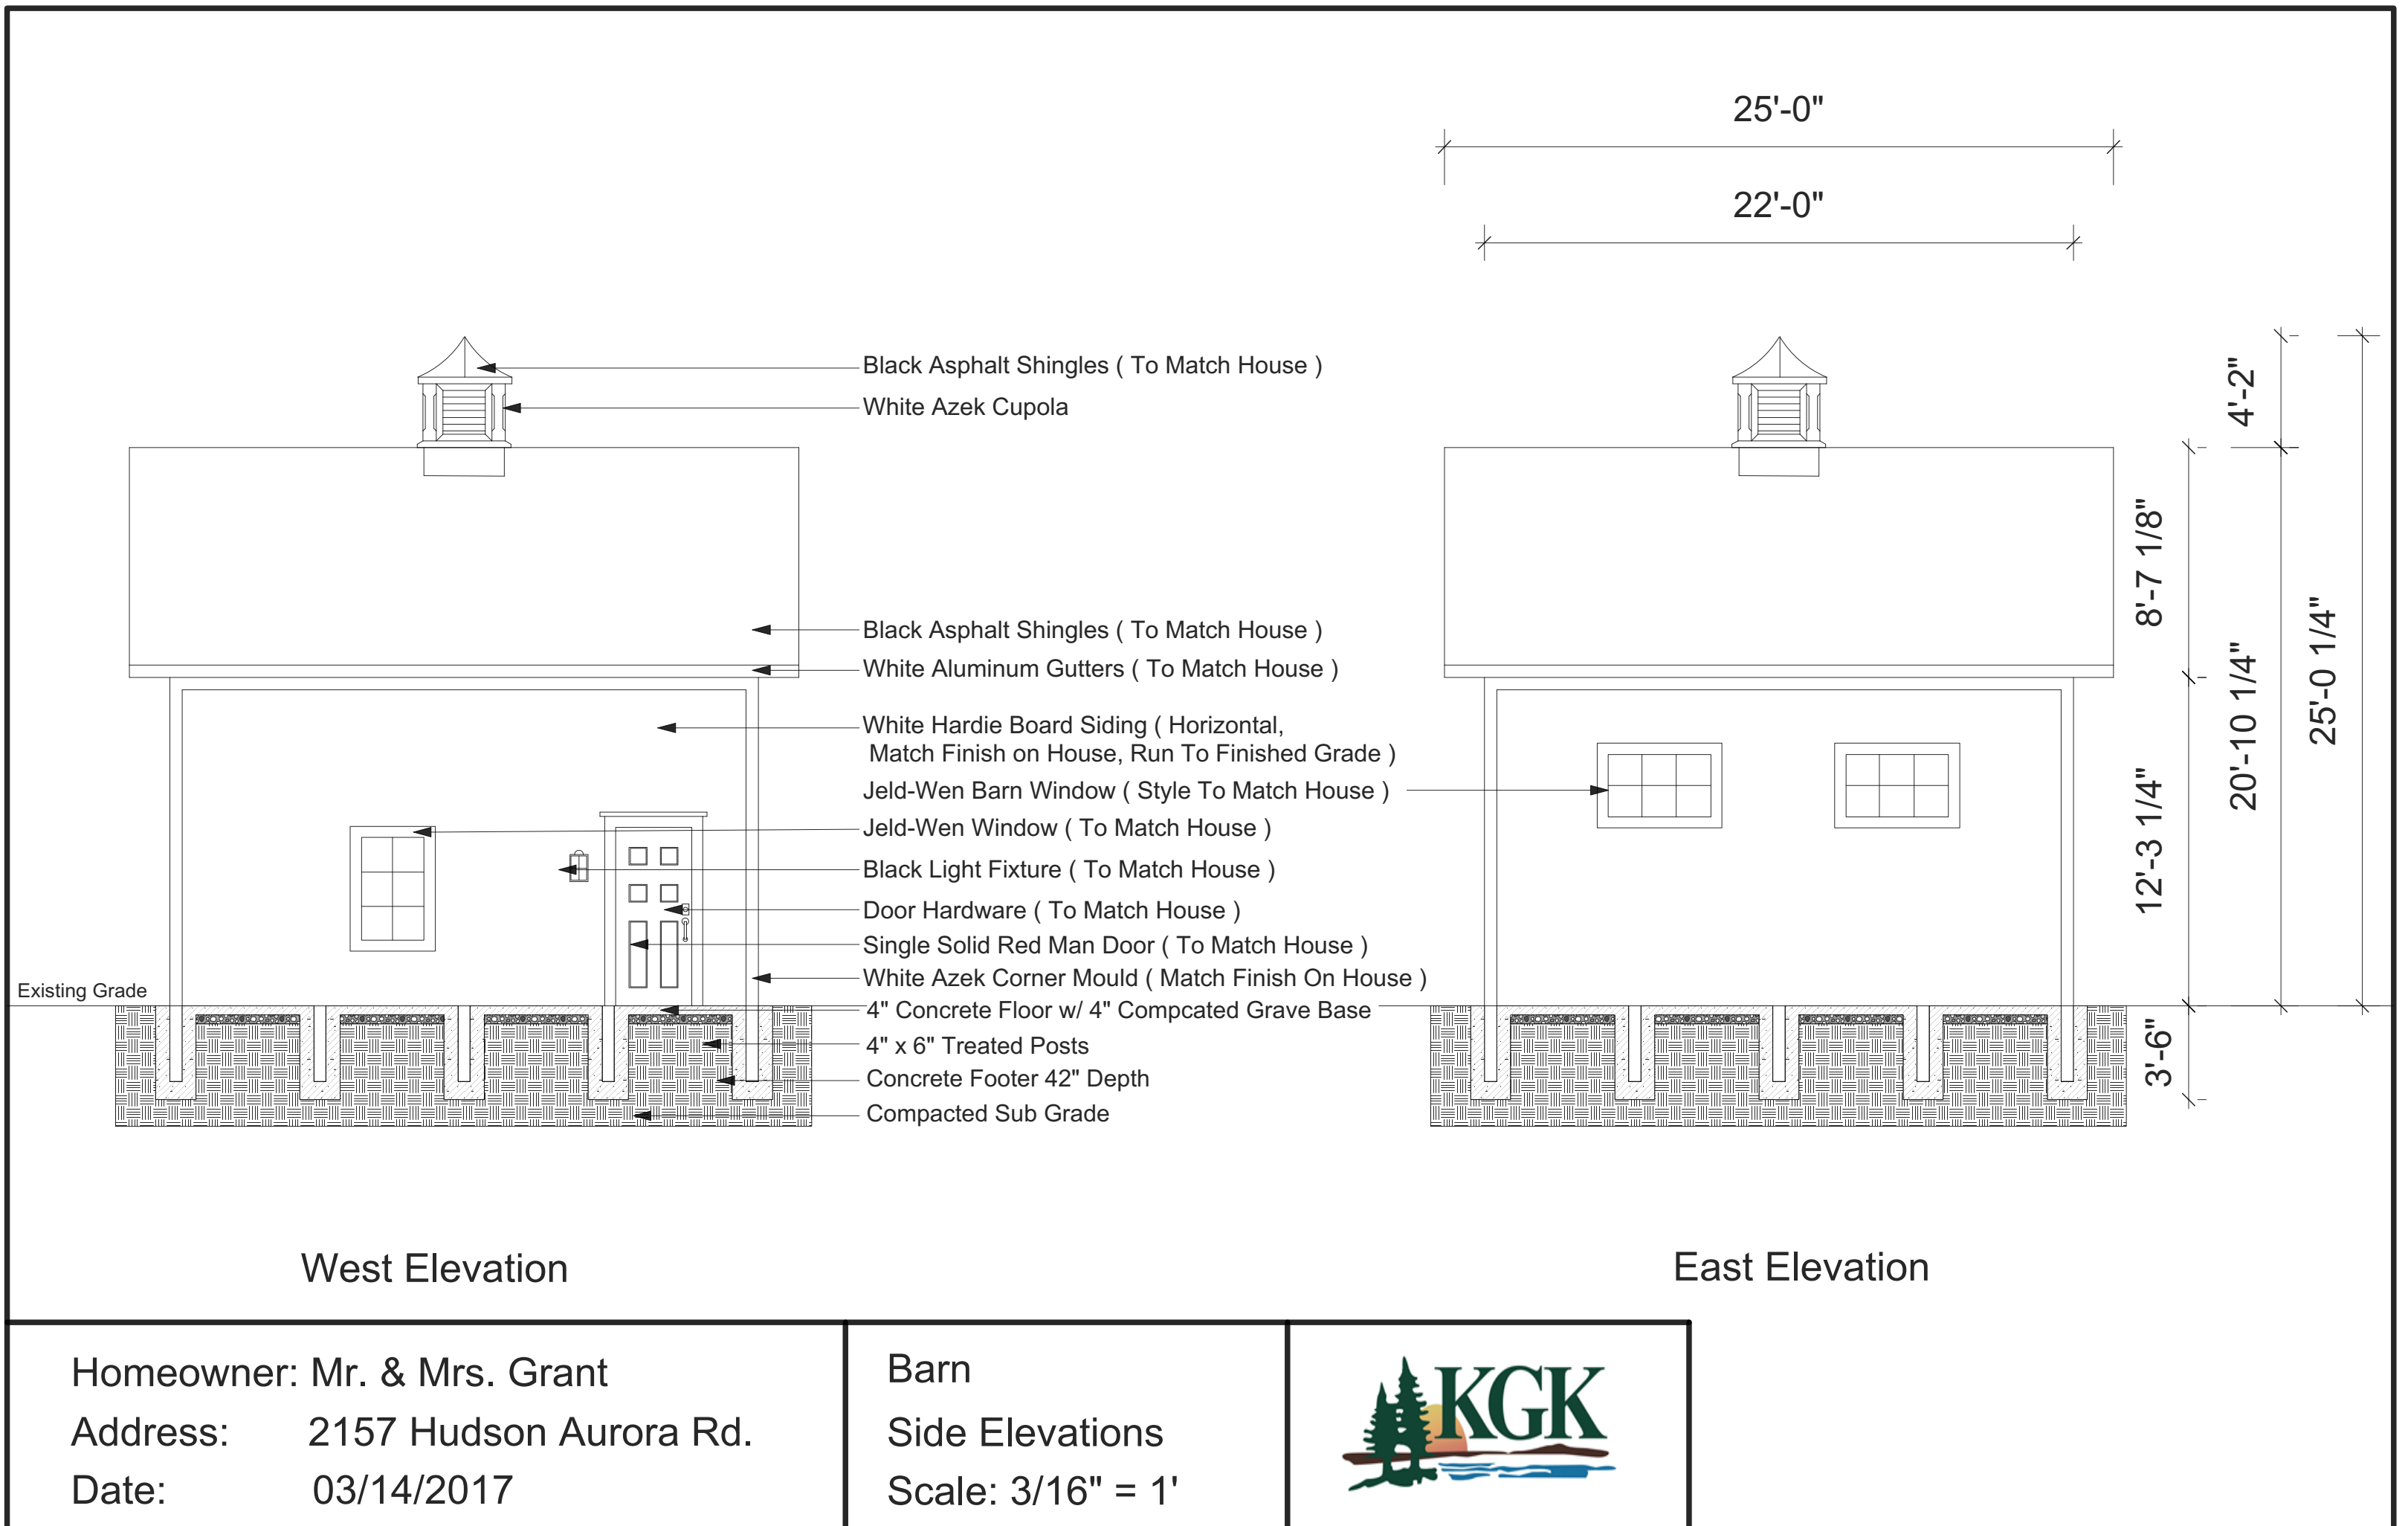

Here are the existing house roof heights in relation to the proposed barn.

Main mass of house roof (West Side) = 6" Taller than proposed garage

Chimney on main mass if house roof line = 4'10" Taller than proposed garage

Garage Roof Line (East Side) = 4'6" Lower than proposed garage





















Man Door, Color & Hardware  
To Match House  
( Solid Door w/ No Windows )



Windows ( Jeld-Wen To Match Windows On House )



Gable Vent To Match House



Existing Shed To Be removed  
Aluminum Gutters & Asphalt Shingles  
To Match House



Front Carriage Door ( Style As Seen In Photo )



Light Fixture On West Side  
To Match Fixture On House



Rear Sliding Barn Door ( White Color To Match House )



White Hardie Board Siding  
( Color & Texture To Match House Siding )



Goose Neck Light Fixture  
Above Carriage Door



Dry Laid Blue Stone Patio Materials  
Sandstone Steps w/ Field Stone Riser Materials  
Field Stone Retaining Wall w/ Sandstone Cap Materials

Homeowner: Mr. & Mrs. Grant  
Address: 2157 Hudson Aurora Rd.  
Date: 03/14/2017

Material Examples







East View



North View



West View



South View

Homeowner: Mr. & Mrs. Grant  
 Address: 2157 Hudson Aurora Rd.  
 Date: 03/14/2017

Existing Property  
 Photos



RECEIVED  
 CITY OF HUDSON  
 COMM. DEV. DEPT.