


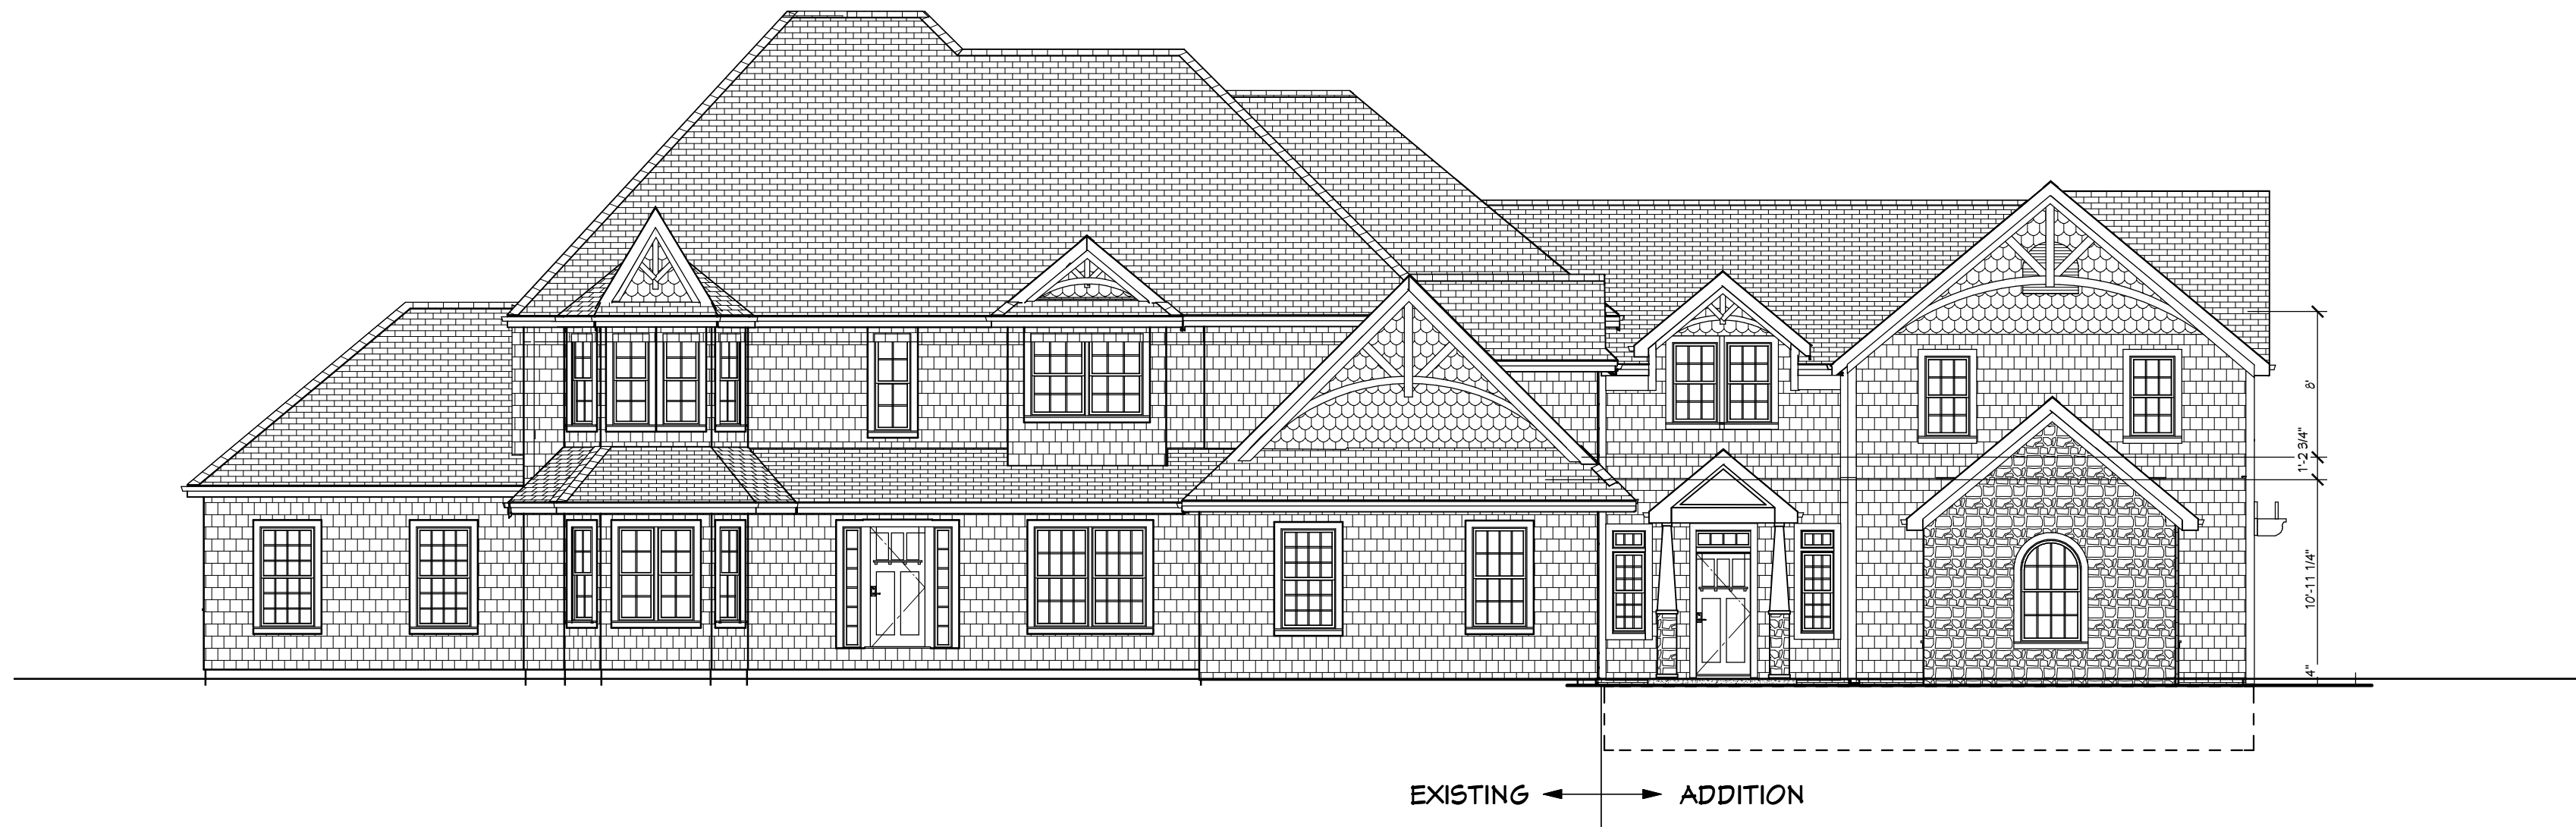

NORTH ELEVATION SCALE: 1/8" = 1'-0"



WEST ELEVATION SCALE: 1/8" = 1'-0"

NORTH ELEVATION
WEST ELEVATION
OVERALL


PROPOSED ADDITION TO:
VESOULIS RESIDENCE
6463 HAMMONTREE DRIVE
HUDSON, OHIO 44236

CYNTHIA A. TOBIN - ARCHITECT
OHIO REG. #9549
11275 CHARDON ROAD,
CHARDON OH 44024
440-221-7821 cynthiatobin@gmail.com

DATE:
2/8/2017

SCALE:
1/8" = 1'-0"

SHEET:
A-3

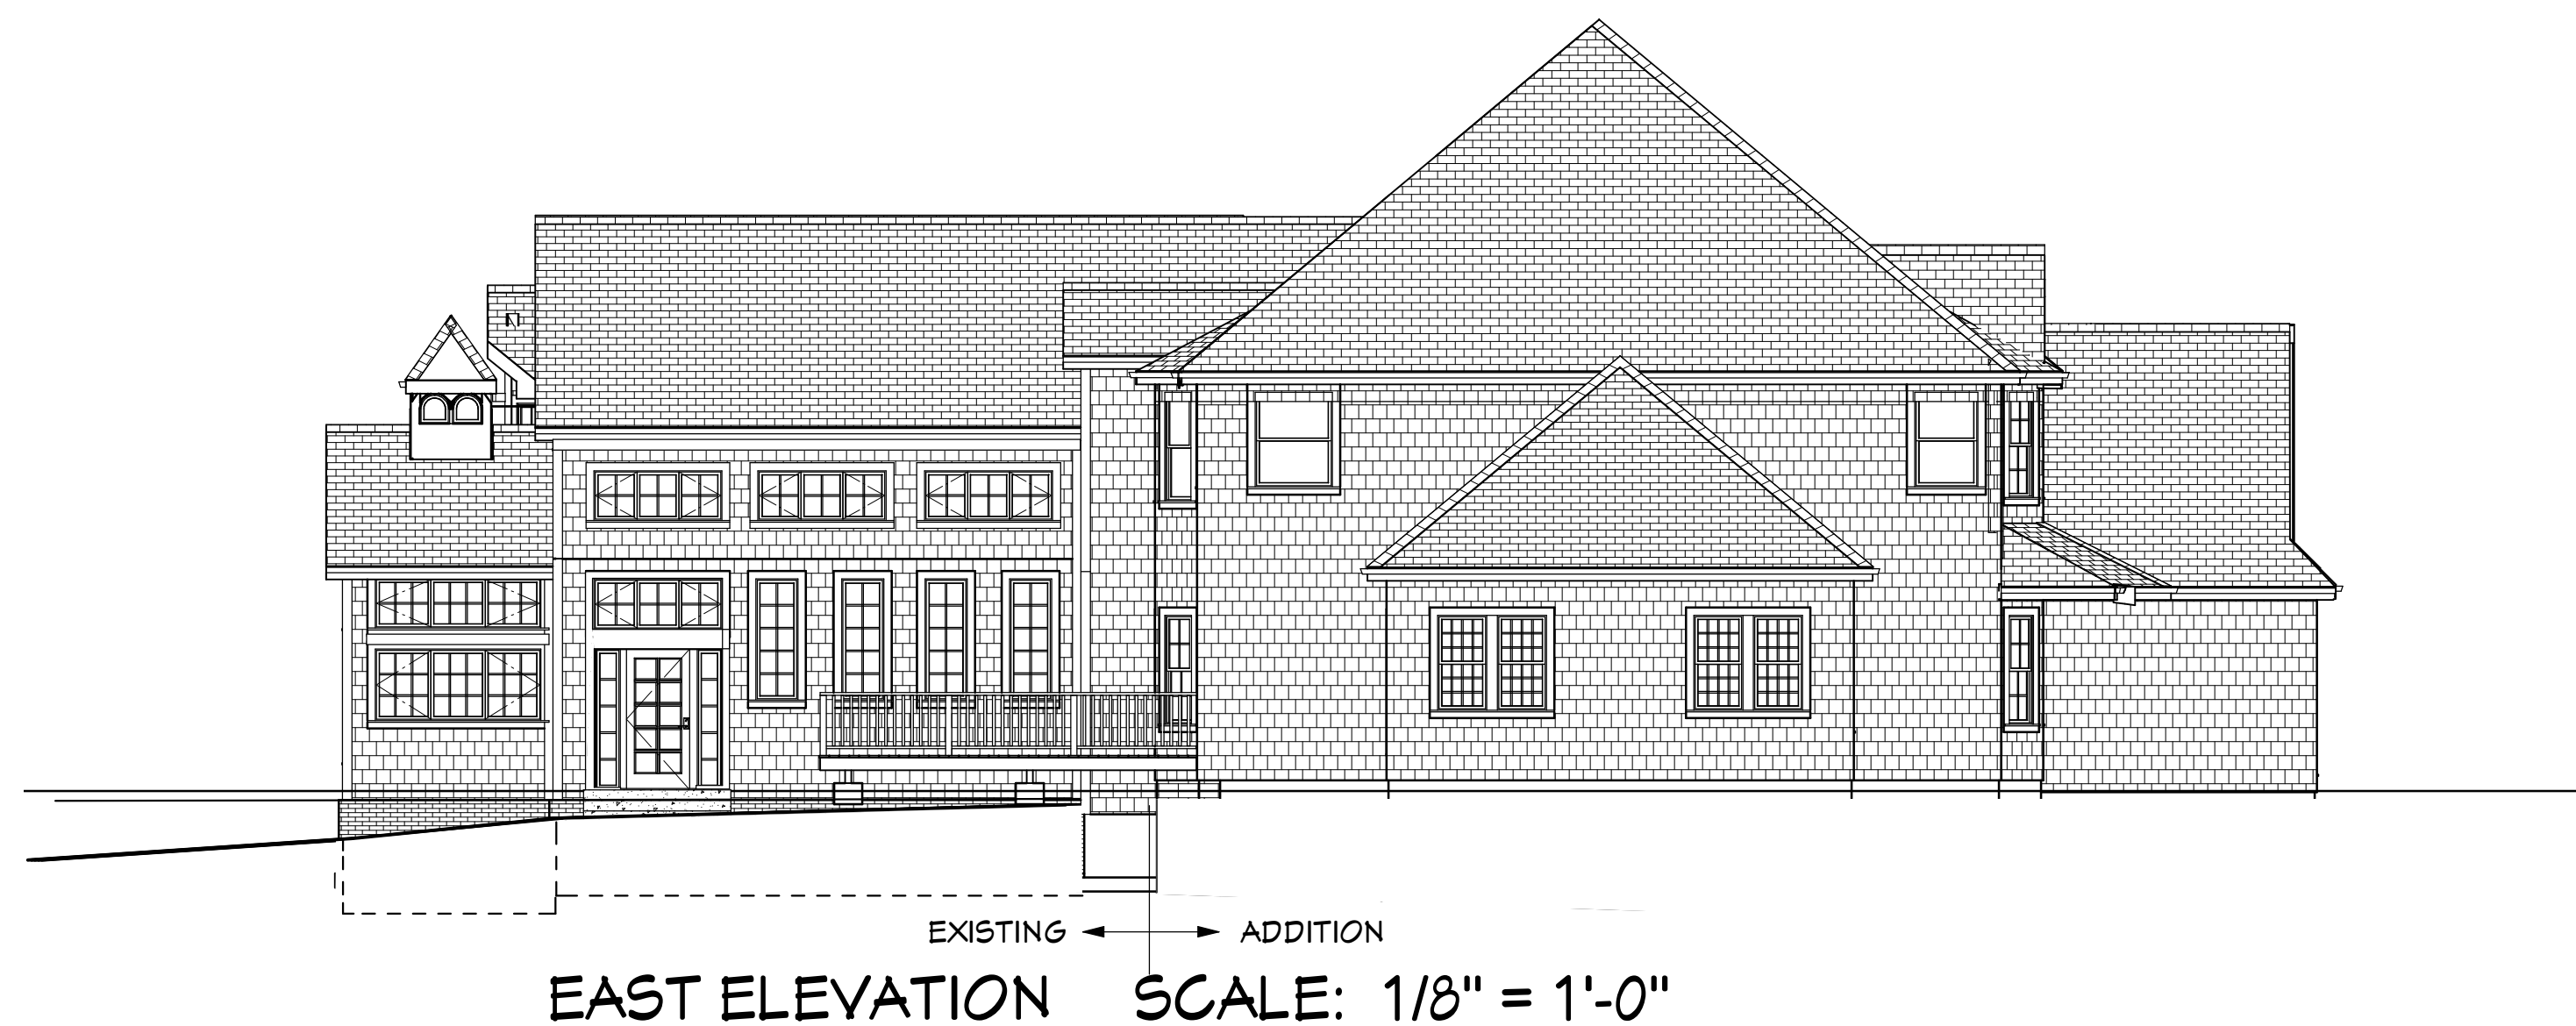

SOUTH ELEVATION
EAST ELEVATION
OVERALL


PROPOSED ADDITION TO:
YESOULIS RESIDENCE
6463 HAMMONTREE DRIVE
HUDSON, OHIO 44236

CYNTHIA A. TOBIN - ARCHITECT
OHIO REG. #4549
11275 CHARDON ROAD,
CHARDON OH 44024
440-221-7821 cynthiaatobin@gmail.com

DATE:
1/31/2017

SCALE:
1/8" = 1'-0"

SHEET:
A-4

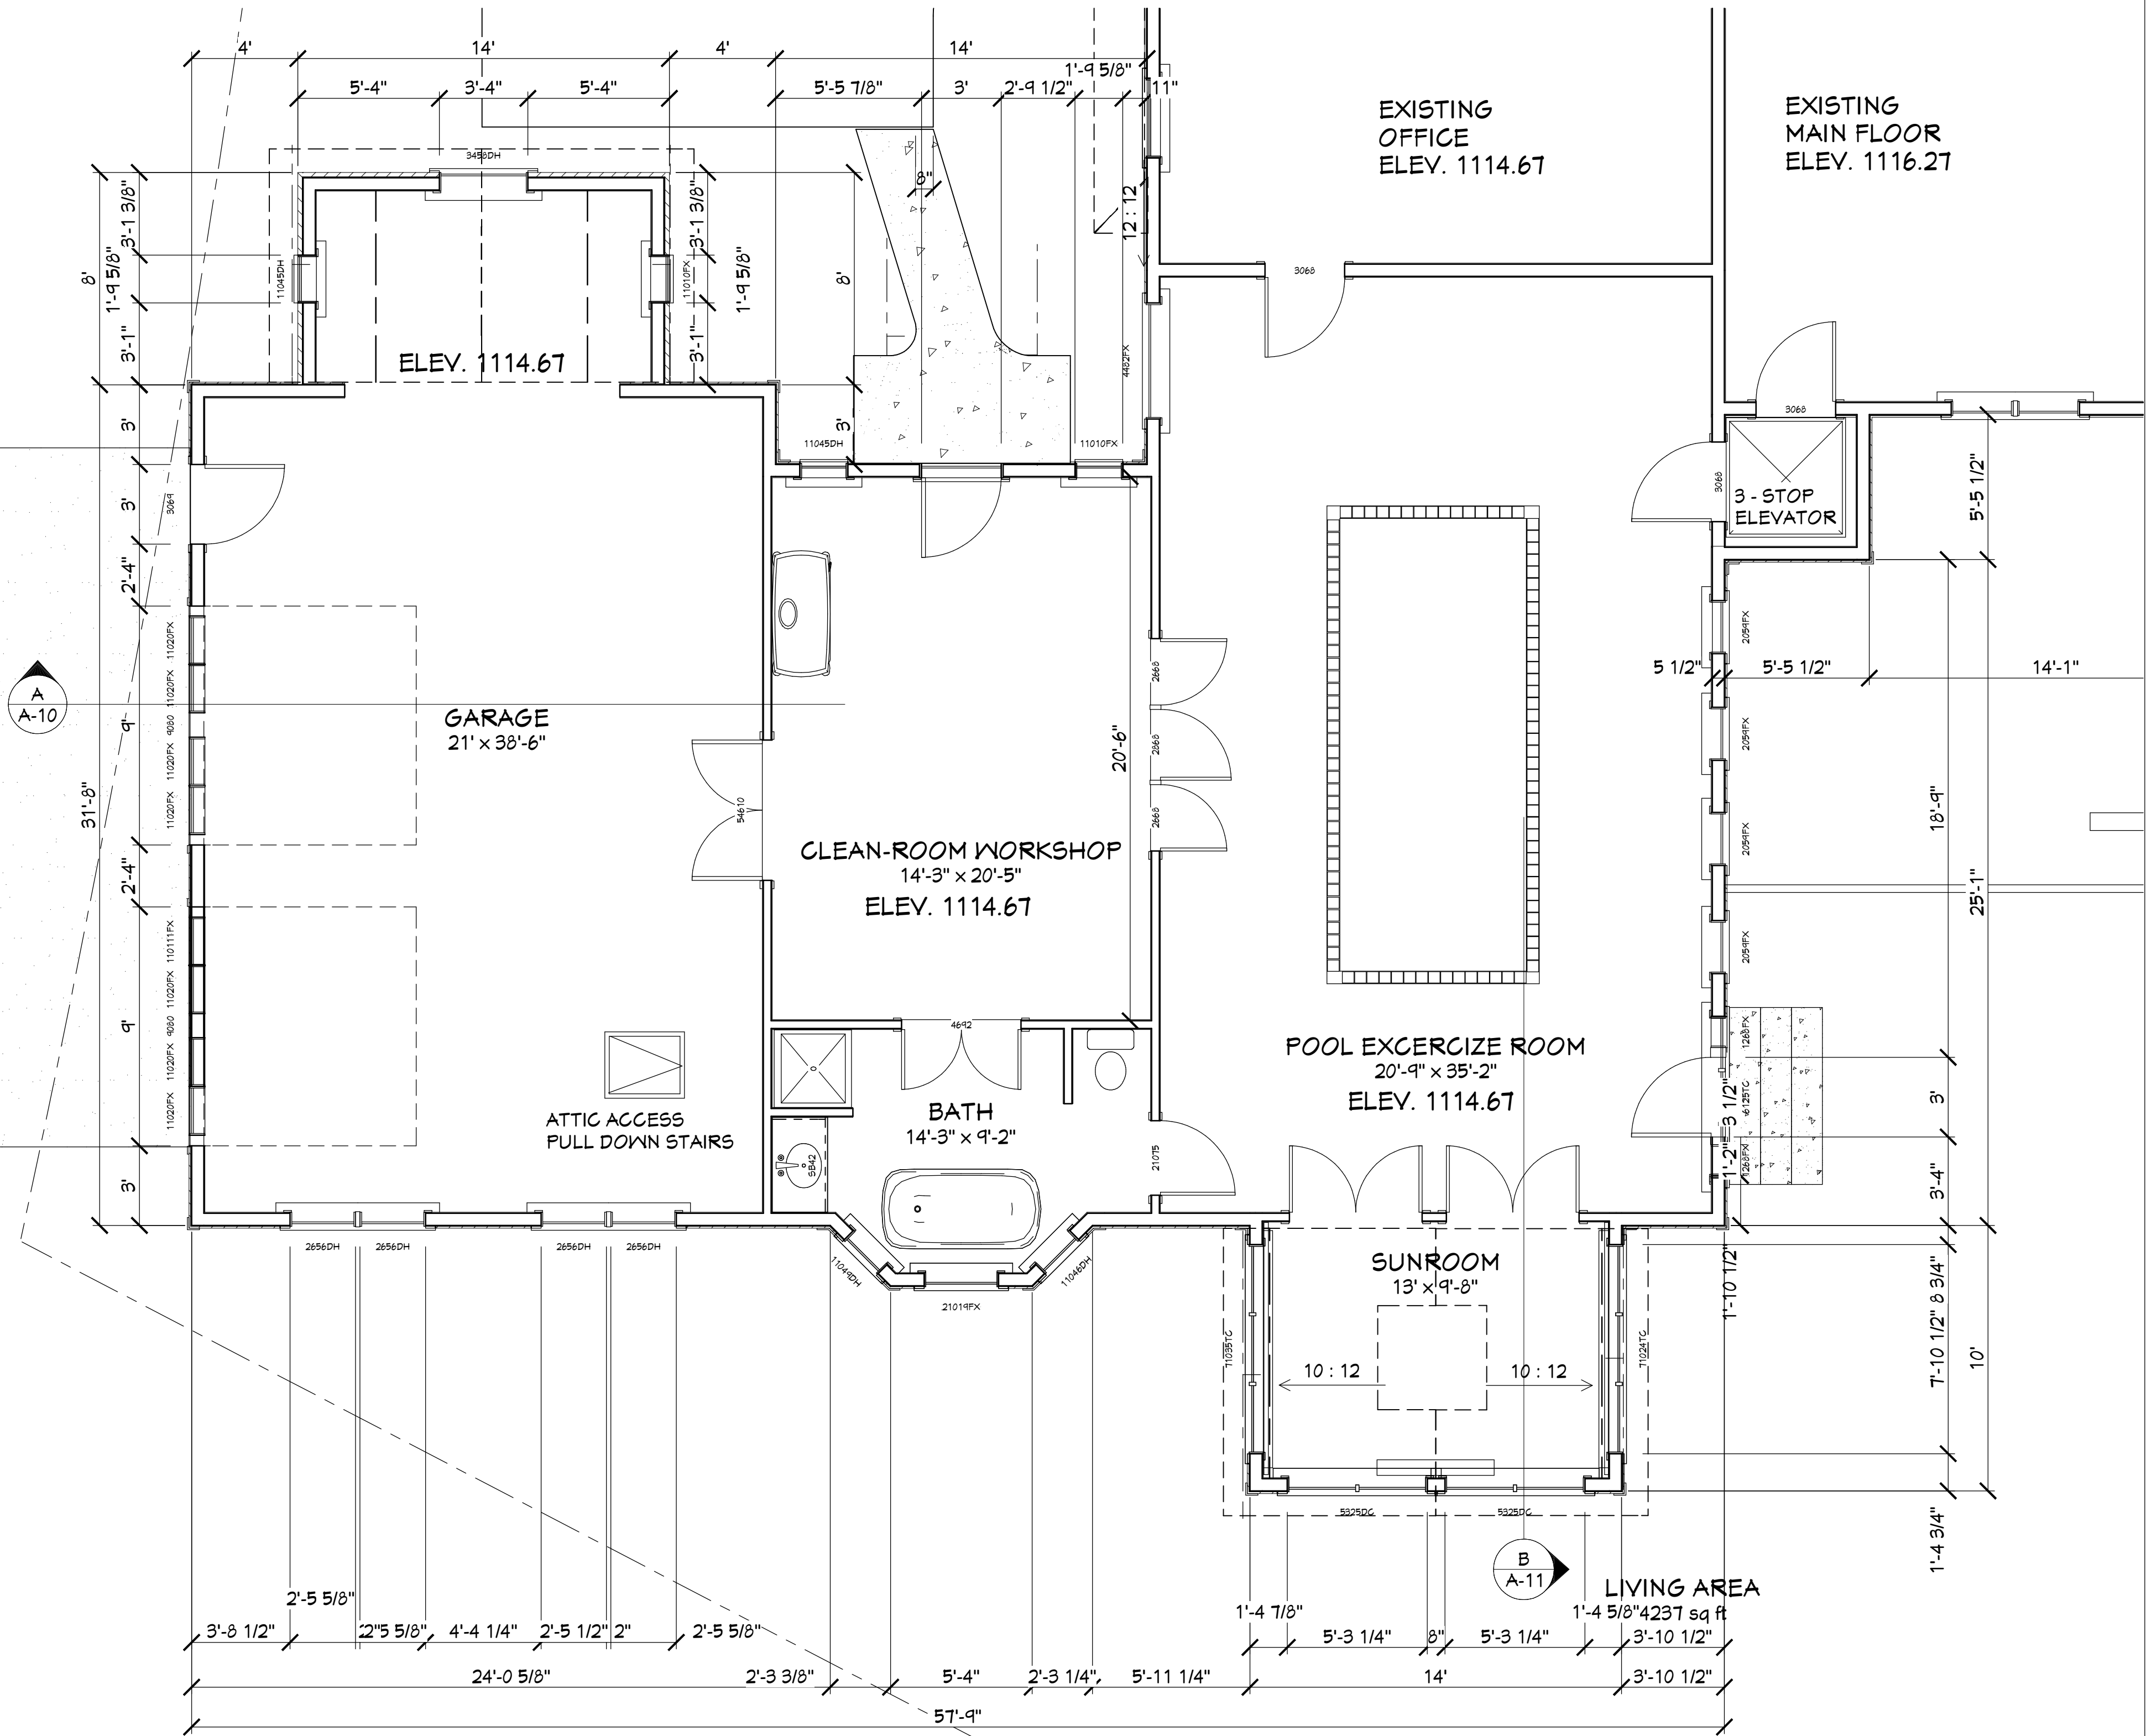

ADDITION FIRST FLOOR PLAN SCALE: 1/4" = 1'-0"

NO.	DESCRIPTION	BY	DATE
-----	-------------	----	------

NO.	DESCRIPTION	BY	DATE

FIRST FLOOR PLAN
ADDITION


PROPOSED ADDITION TO:
VESOULIS RESIDENCE
6463 HAMMONTREE DRIVE
HUDSON, OHIO 44236

CYNTHIA A. TOBIN - ARCHITECT
OHIO REG. #9549
11275 CHARDON ROAD,
CHARDON OH 44024
440-221-7821 cynthiatobin@gmail.com

DATE:
2/8/2017

SCALE:
1/4" = 1'-0"

SHEET:
A-1A

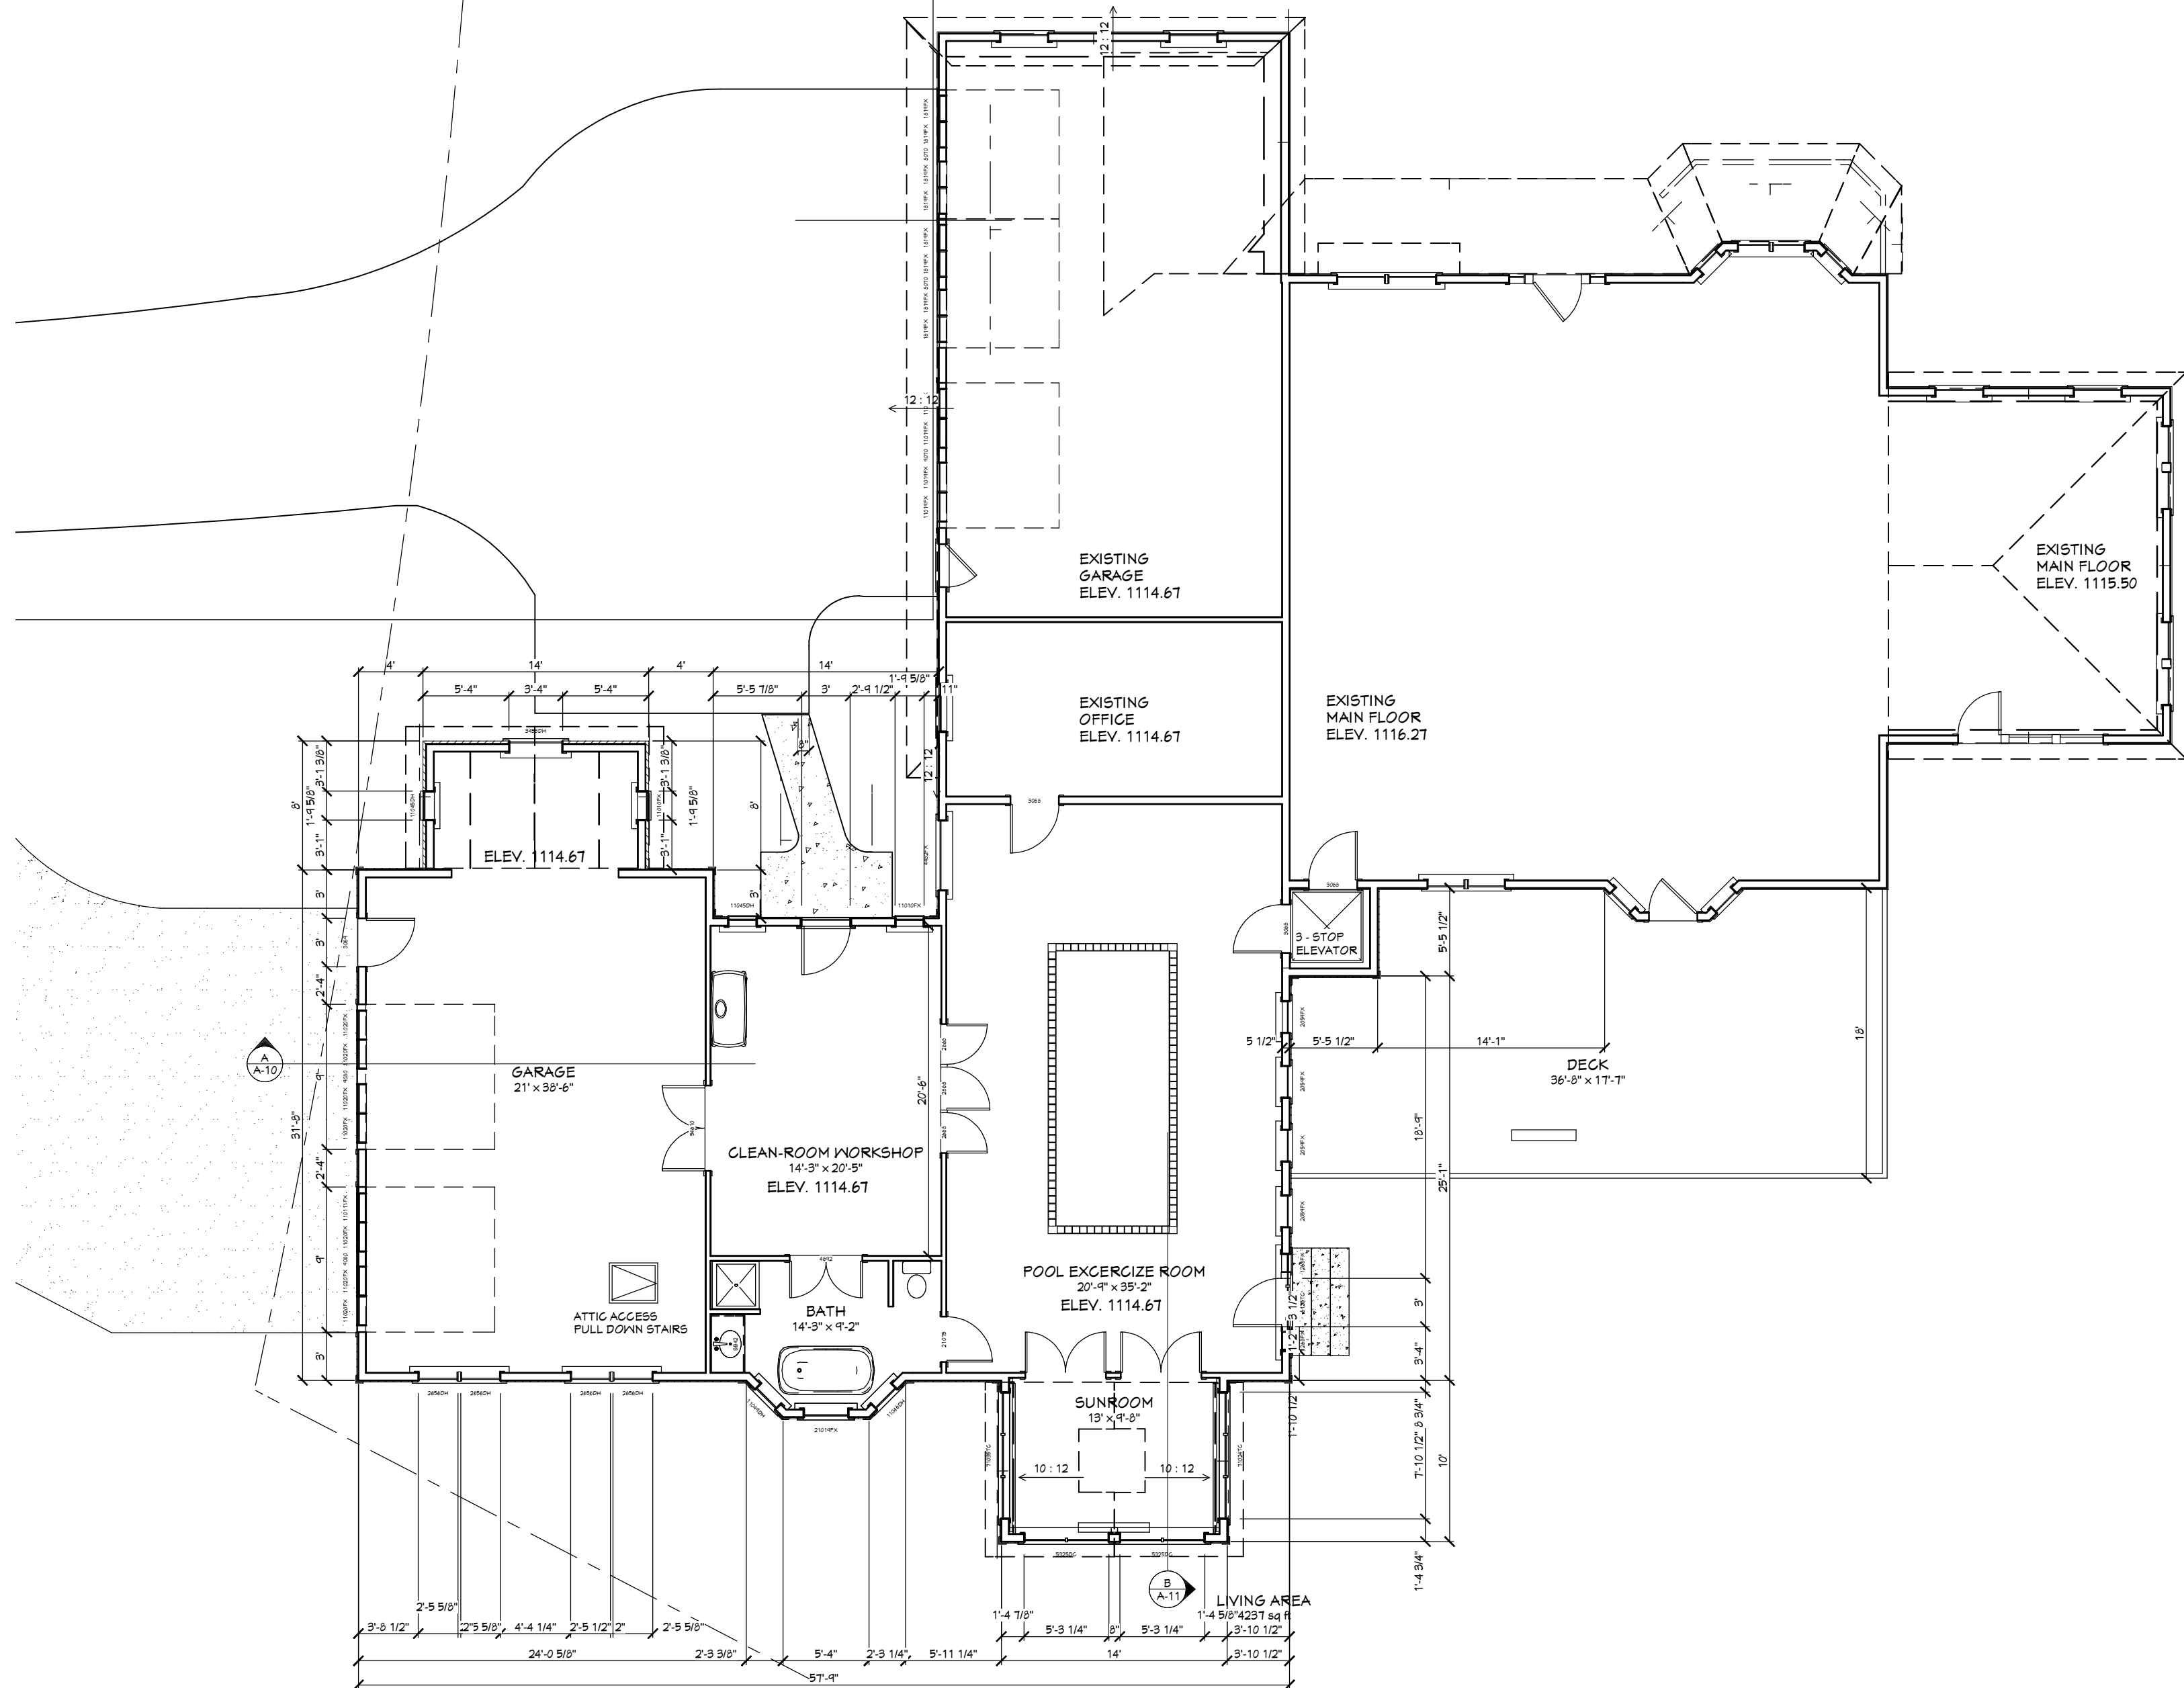

OVERALL FIRST FLOOR PLAN SCALE: 1/8" = 1'-0"


NO.	DESCRIPTION	BY	DATE

SHEET TITLE:
**FIRST FLOOR
OVERALL PLAN**

PROPOSED ADDITION TO:
VESOULIS RESIDENCE
6463 HAMMONTREE DRIVE
HUDSON, OHIO 44236

CYNTHIA A. TOBIN - ARCHITECT
OHIO REG. #9549
11275 CHARDON ROAD,
CHARDON OH 44024
440-221-7821 cynthiaatobin@gmail.com

DATE:
2/8/2017
SCALE:
1/8" = 1'-0"
SHEET:
A-1

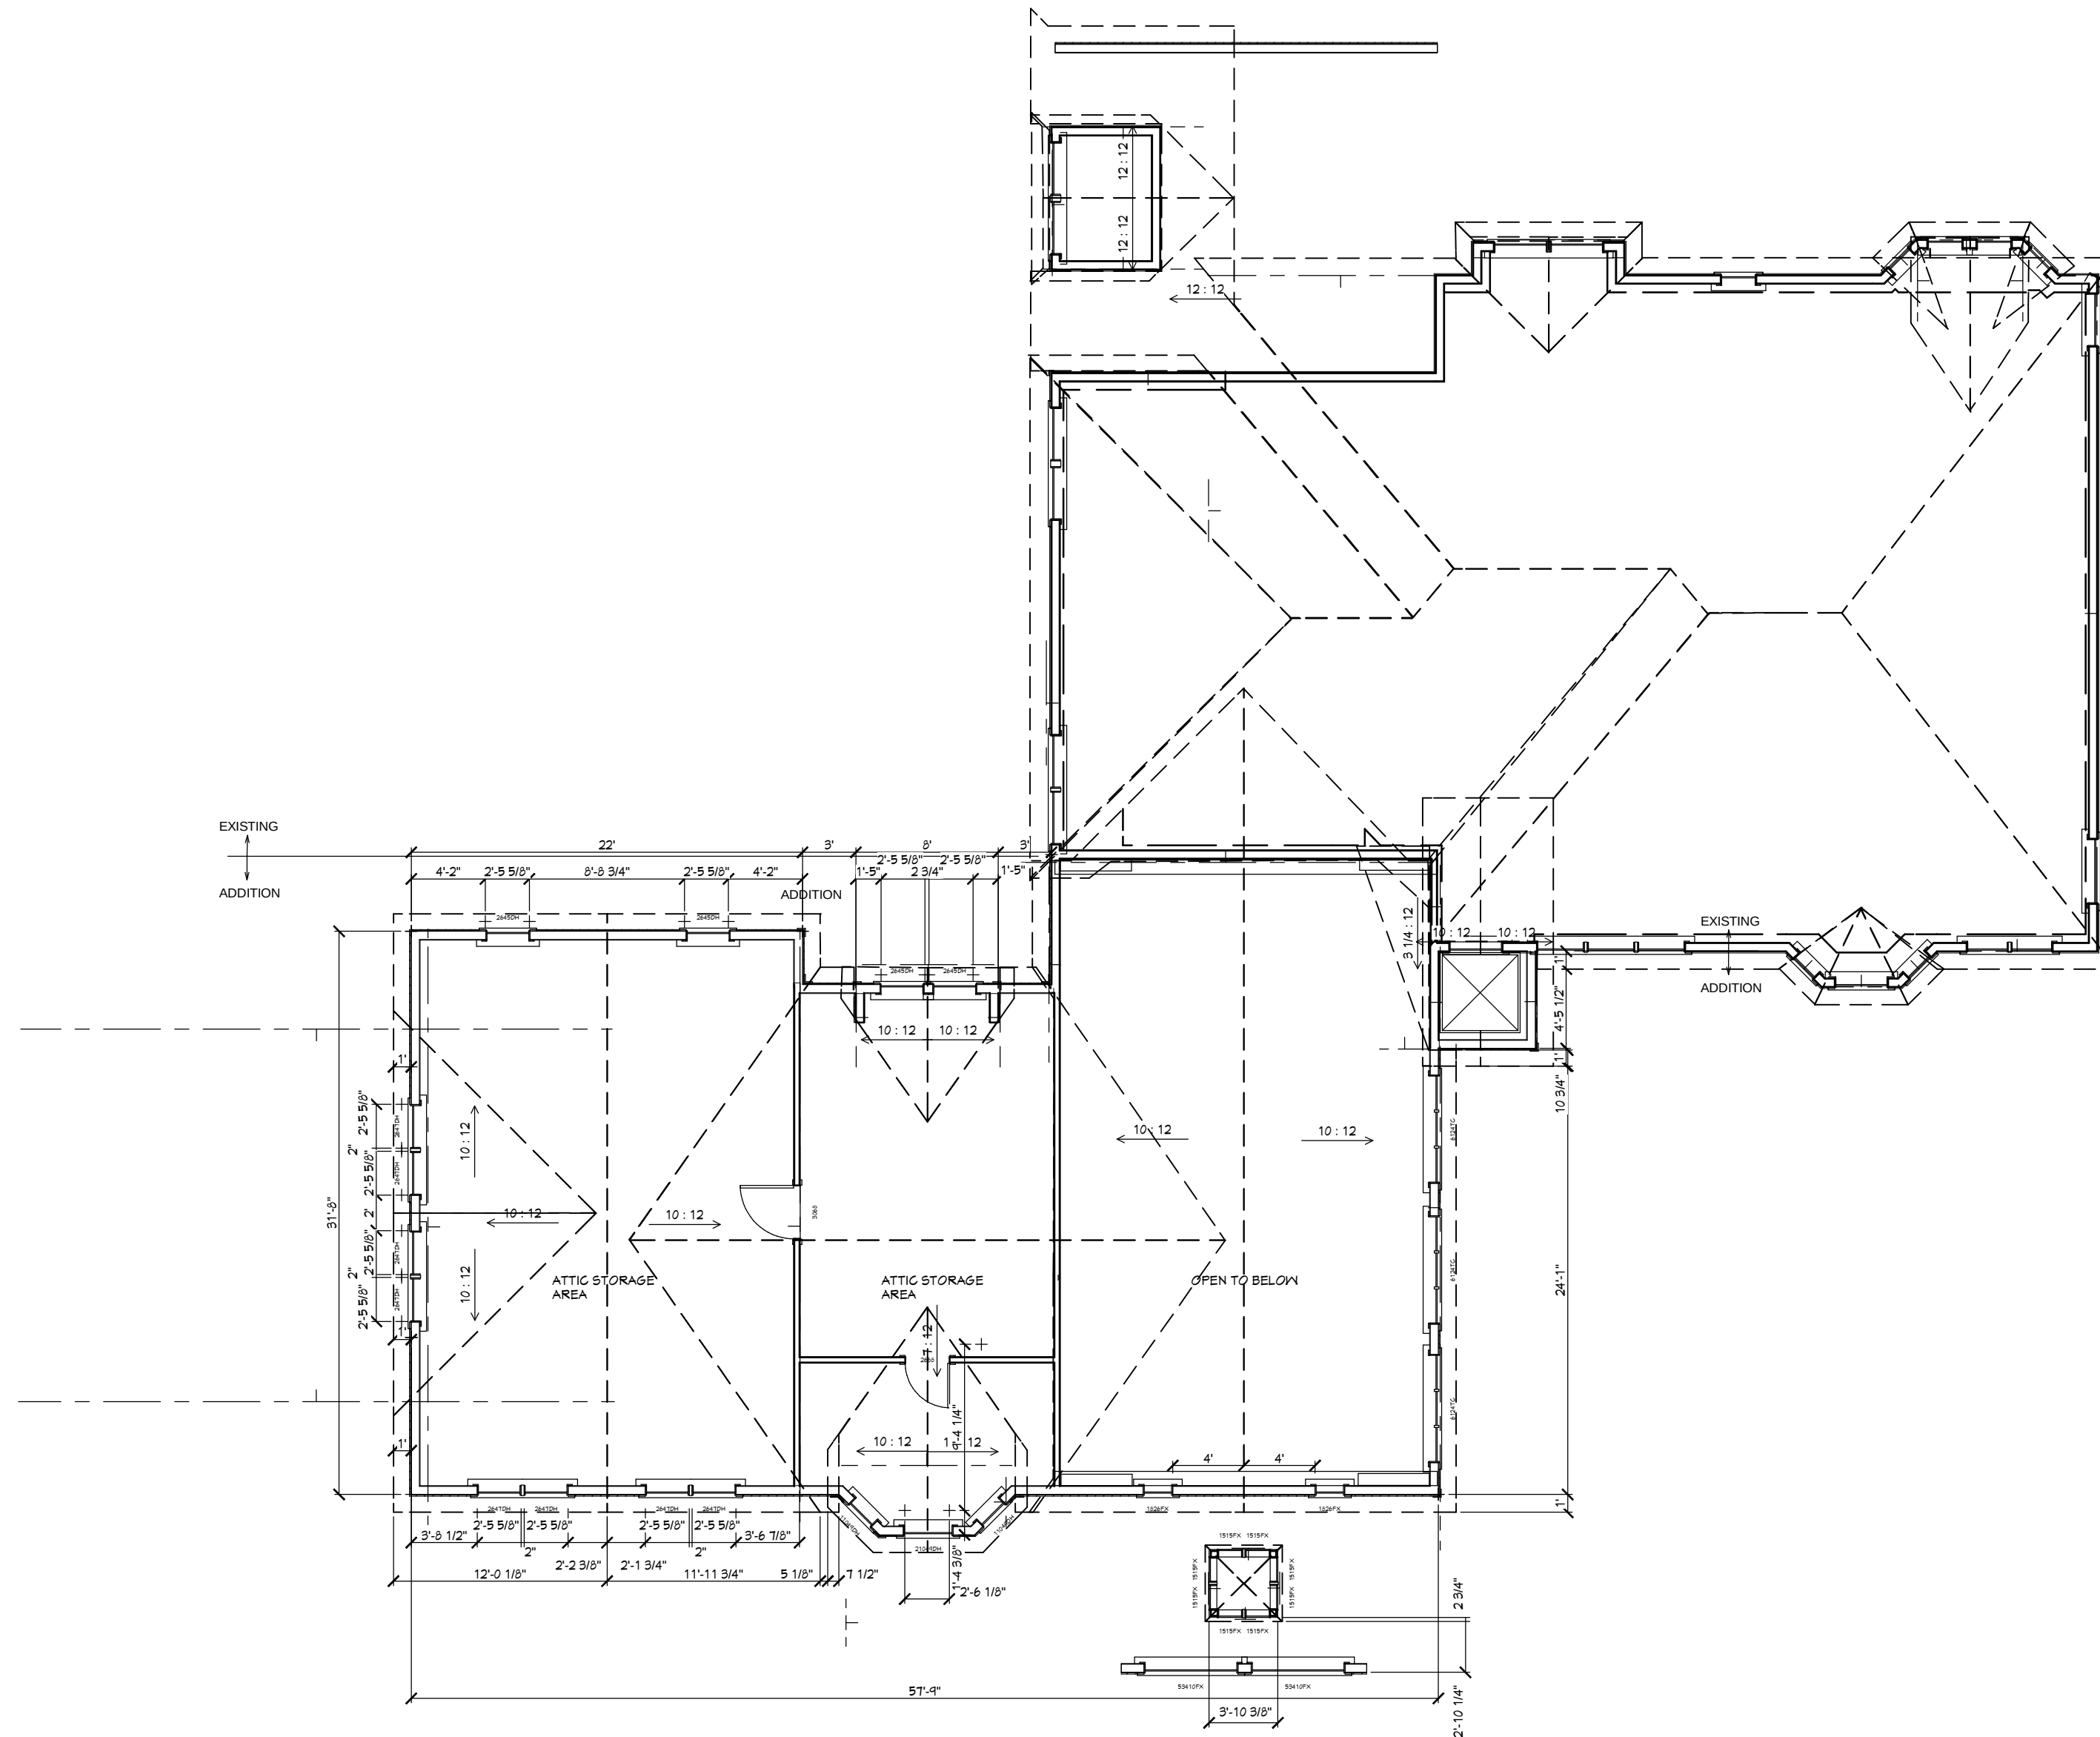

OVERALL SECOND FLOOR PLAN SCALE: 1/8" = 1'-0"

PROPOSED ADDITION TO:
VESOLIS RESIDENCE
6463 HAMMONTREE DRIVE
HUDSON, OHIO 44236

CYNTHIA A. TOBIN - ARCHITECT
OHIO REG. #9549
11275 CHARDON ROAD,
CHARDON OH 44024
440-221-7821 cynthiatobin@gmail.com


DATE:
1/31/2017

SCALE:
1/8" = 1'-0"

SHEET:
A-2

SECOND FLOOR PLAN
OVERALL

NO.	DESCRIPTION	BY	DATE

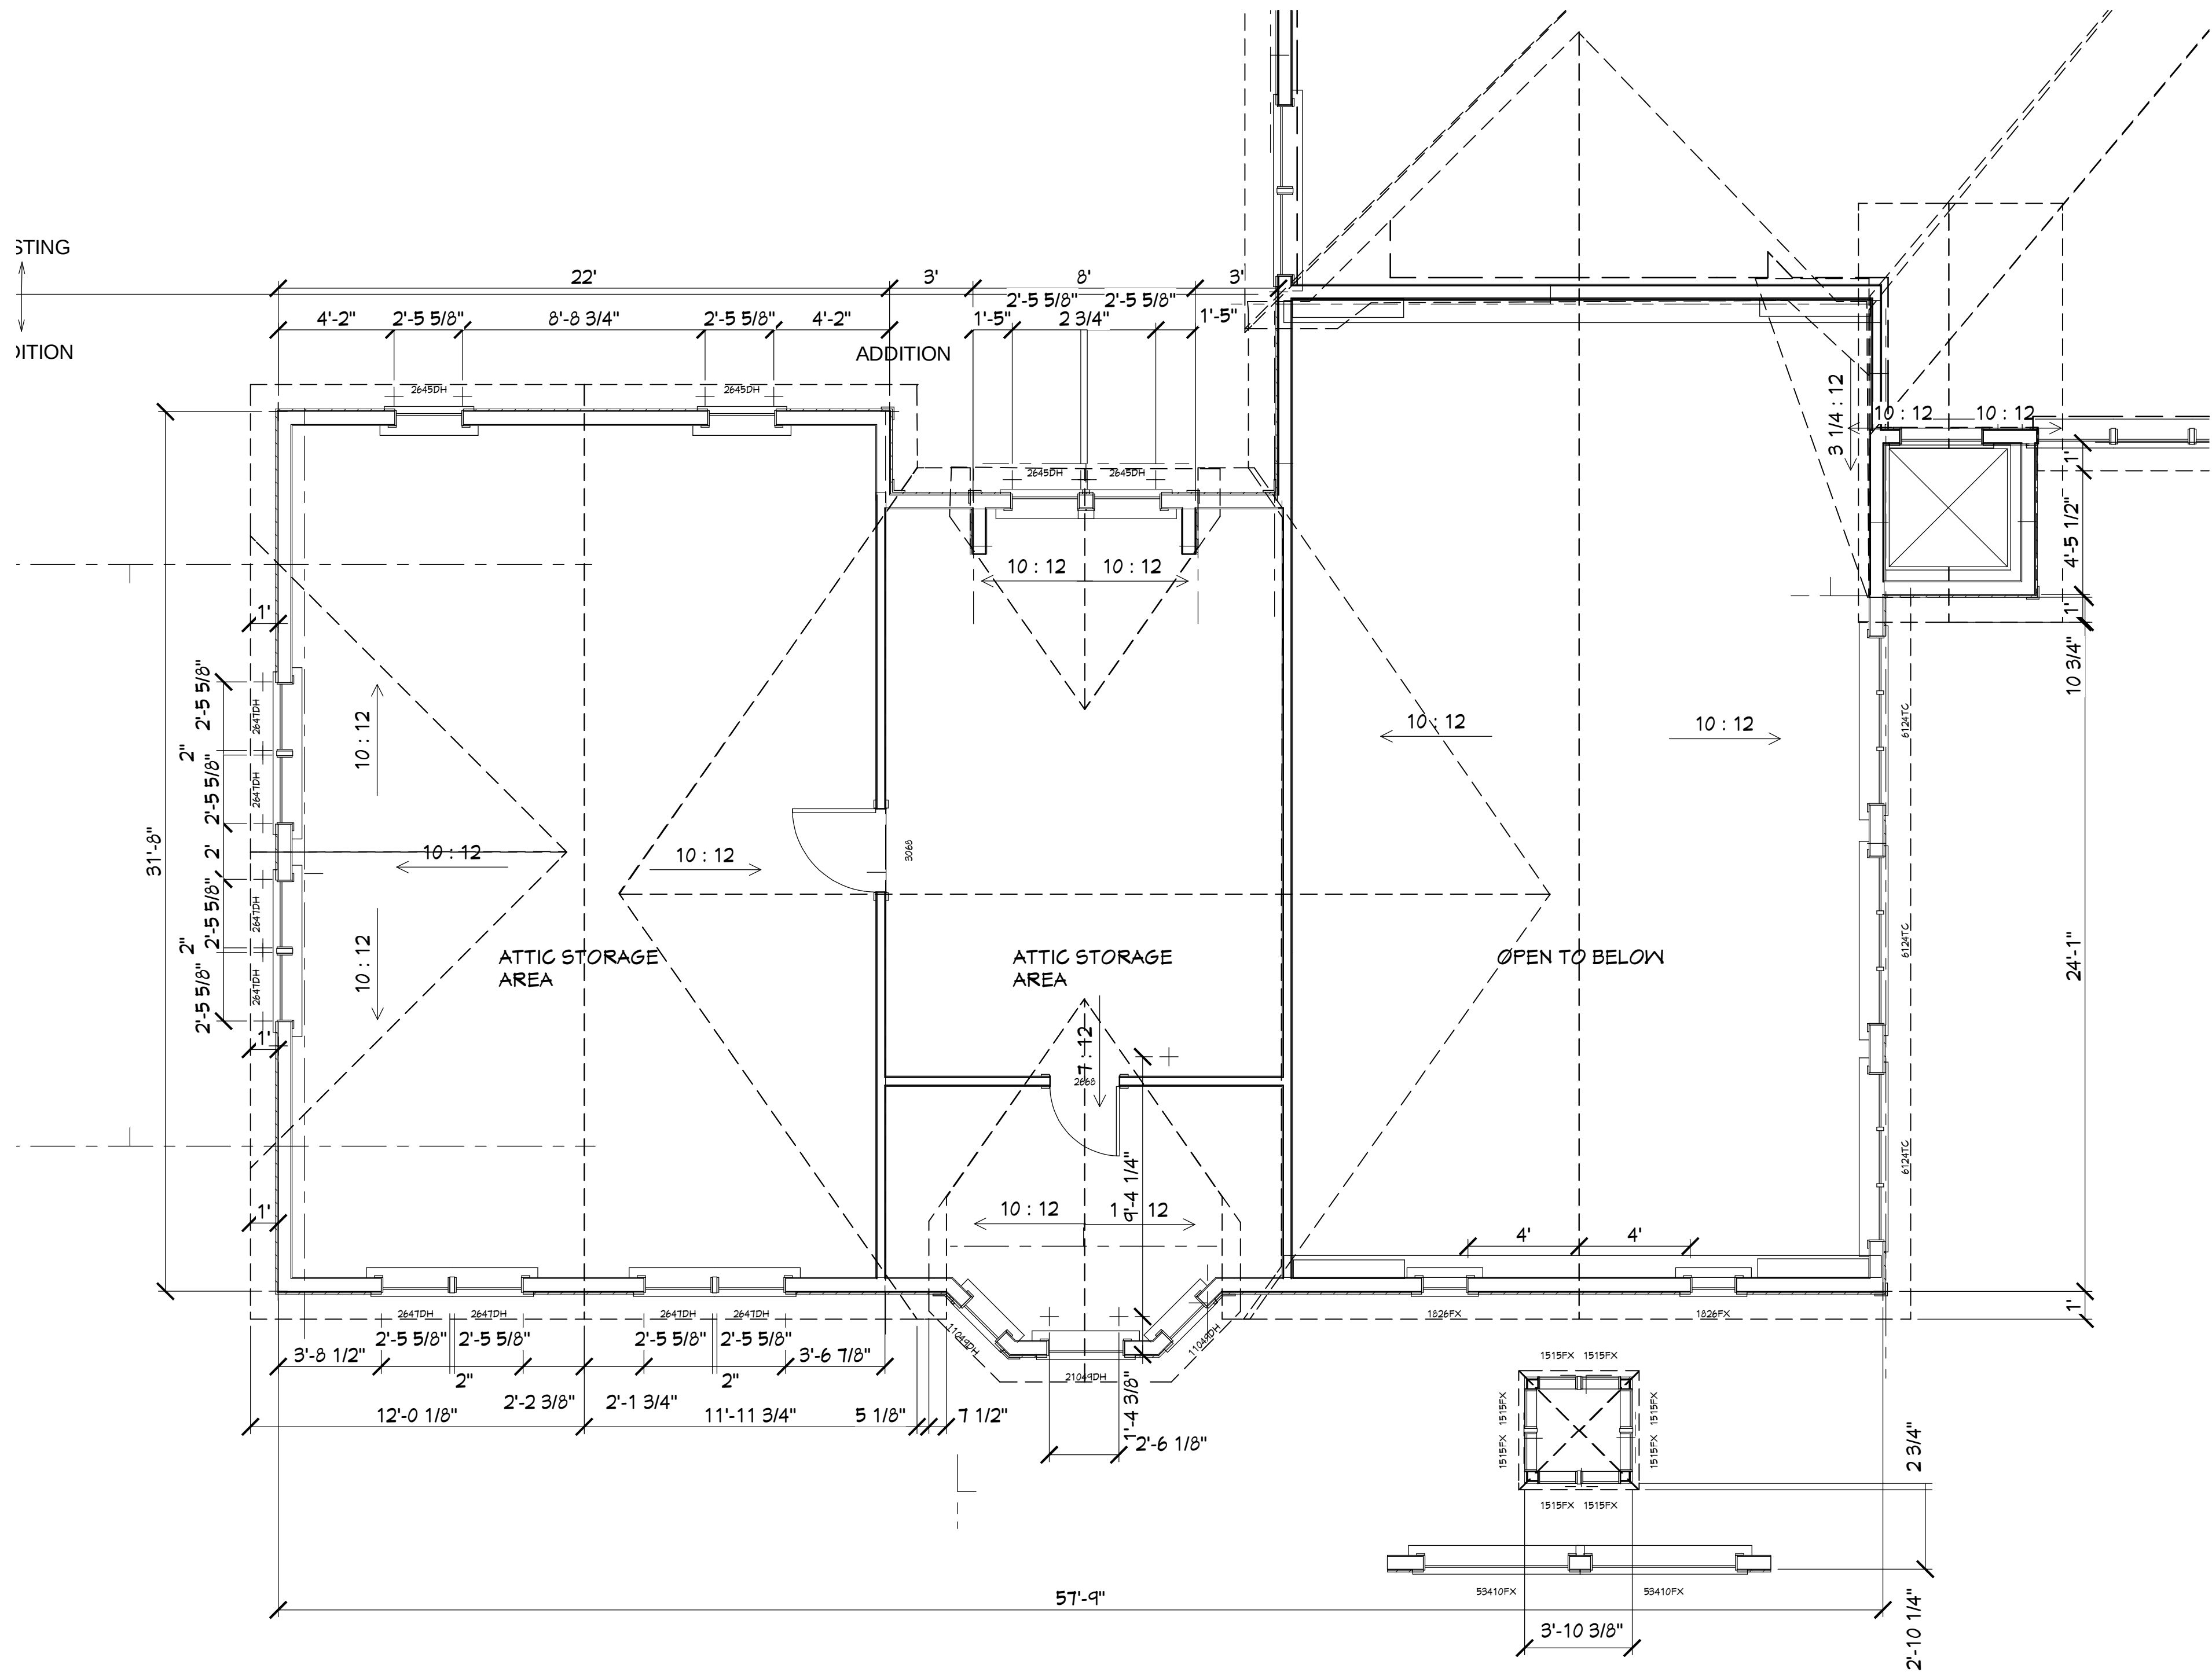

ADDITION SECOND FLOOR PLAN SCALE: 1/4" = 1'-0"

SECOND FLOOR PLAN
ADDITION

PROPOSED ADDITION TO:
VESOULIS RESIDENCE
6463 HAMMONTREE DRIVE
HUDSON, OHIO 44236

CYNTHIA A. TOBIN - ARCHITECT
OHIO REG. #9549
11275 CHARDON ROAD,
CHARDON OH 44024
440-221-7821 cynthiatobin@gmail.com

DATE:
1/31/2017

SCALE:
1/4" = 1'-0"

SHEET:
A-2A



EAST ELEVATION SCALE: 1/4" = 1'-0"

NO.	DESCRIPTION	BY	DATE

EAST ELEVATION
ADDITION

PROPOSED ADDITION TO:
VESOULIS RESIDENCE
6463 HAMMONTREE DRIVE
HUDSON, OHIO 44236

CYNTHIA A. TOBIN - ARCHITECT
OHIO REG. #9549
11275 CHARDON ROAD,
CHARDON OH 44024
440-221-7821 cynthiatobin@gmail.com

DATE:
1/31/2017

SCALE:
1/4" = 1'-0"

SHEET:
A-8



NORTH ELEVATION ADDITION SCALE: 1/4" = 1'-0"

NORTH ELEVATION
ADDITION


PROPOSED ADDITION TO:
VESOLIS RESIDENCE
6463 HAMMONTREE DRIVE
HUDSON, OHIO 44236

CYNTHIA A. TOBIN - ARCHITECT
OHIO REG. #9549
11275 CHARDON ROAD,
CHARDON OH 44024
440-221-7821 cynthiatobin@gmail.com

DATE:
2/8/2017

SCALE:
1/4" = 1'-0"

SHEET:
A-5

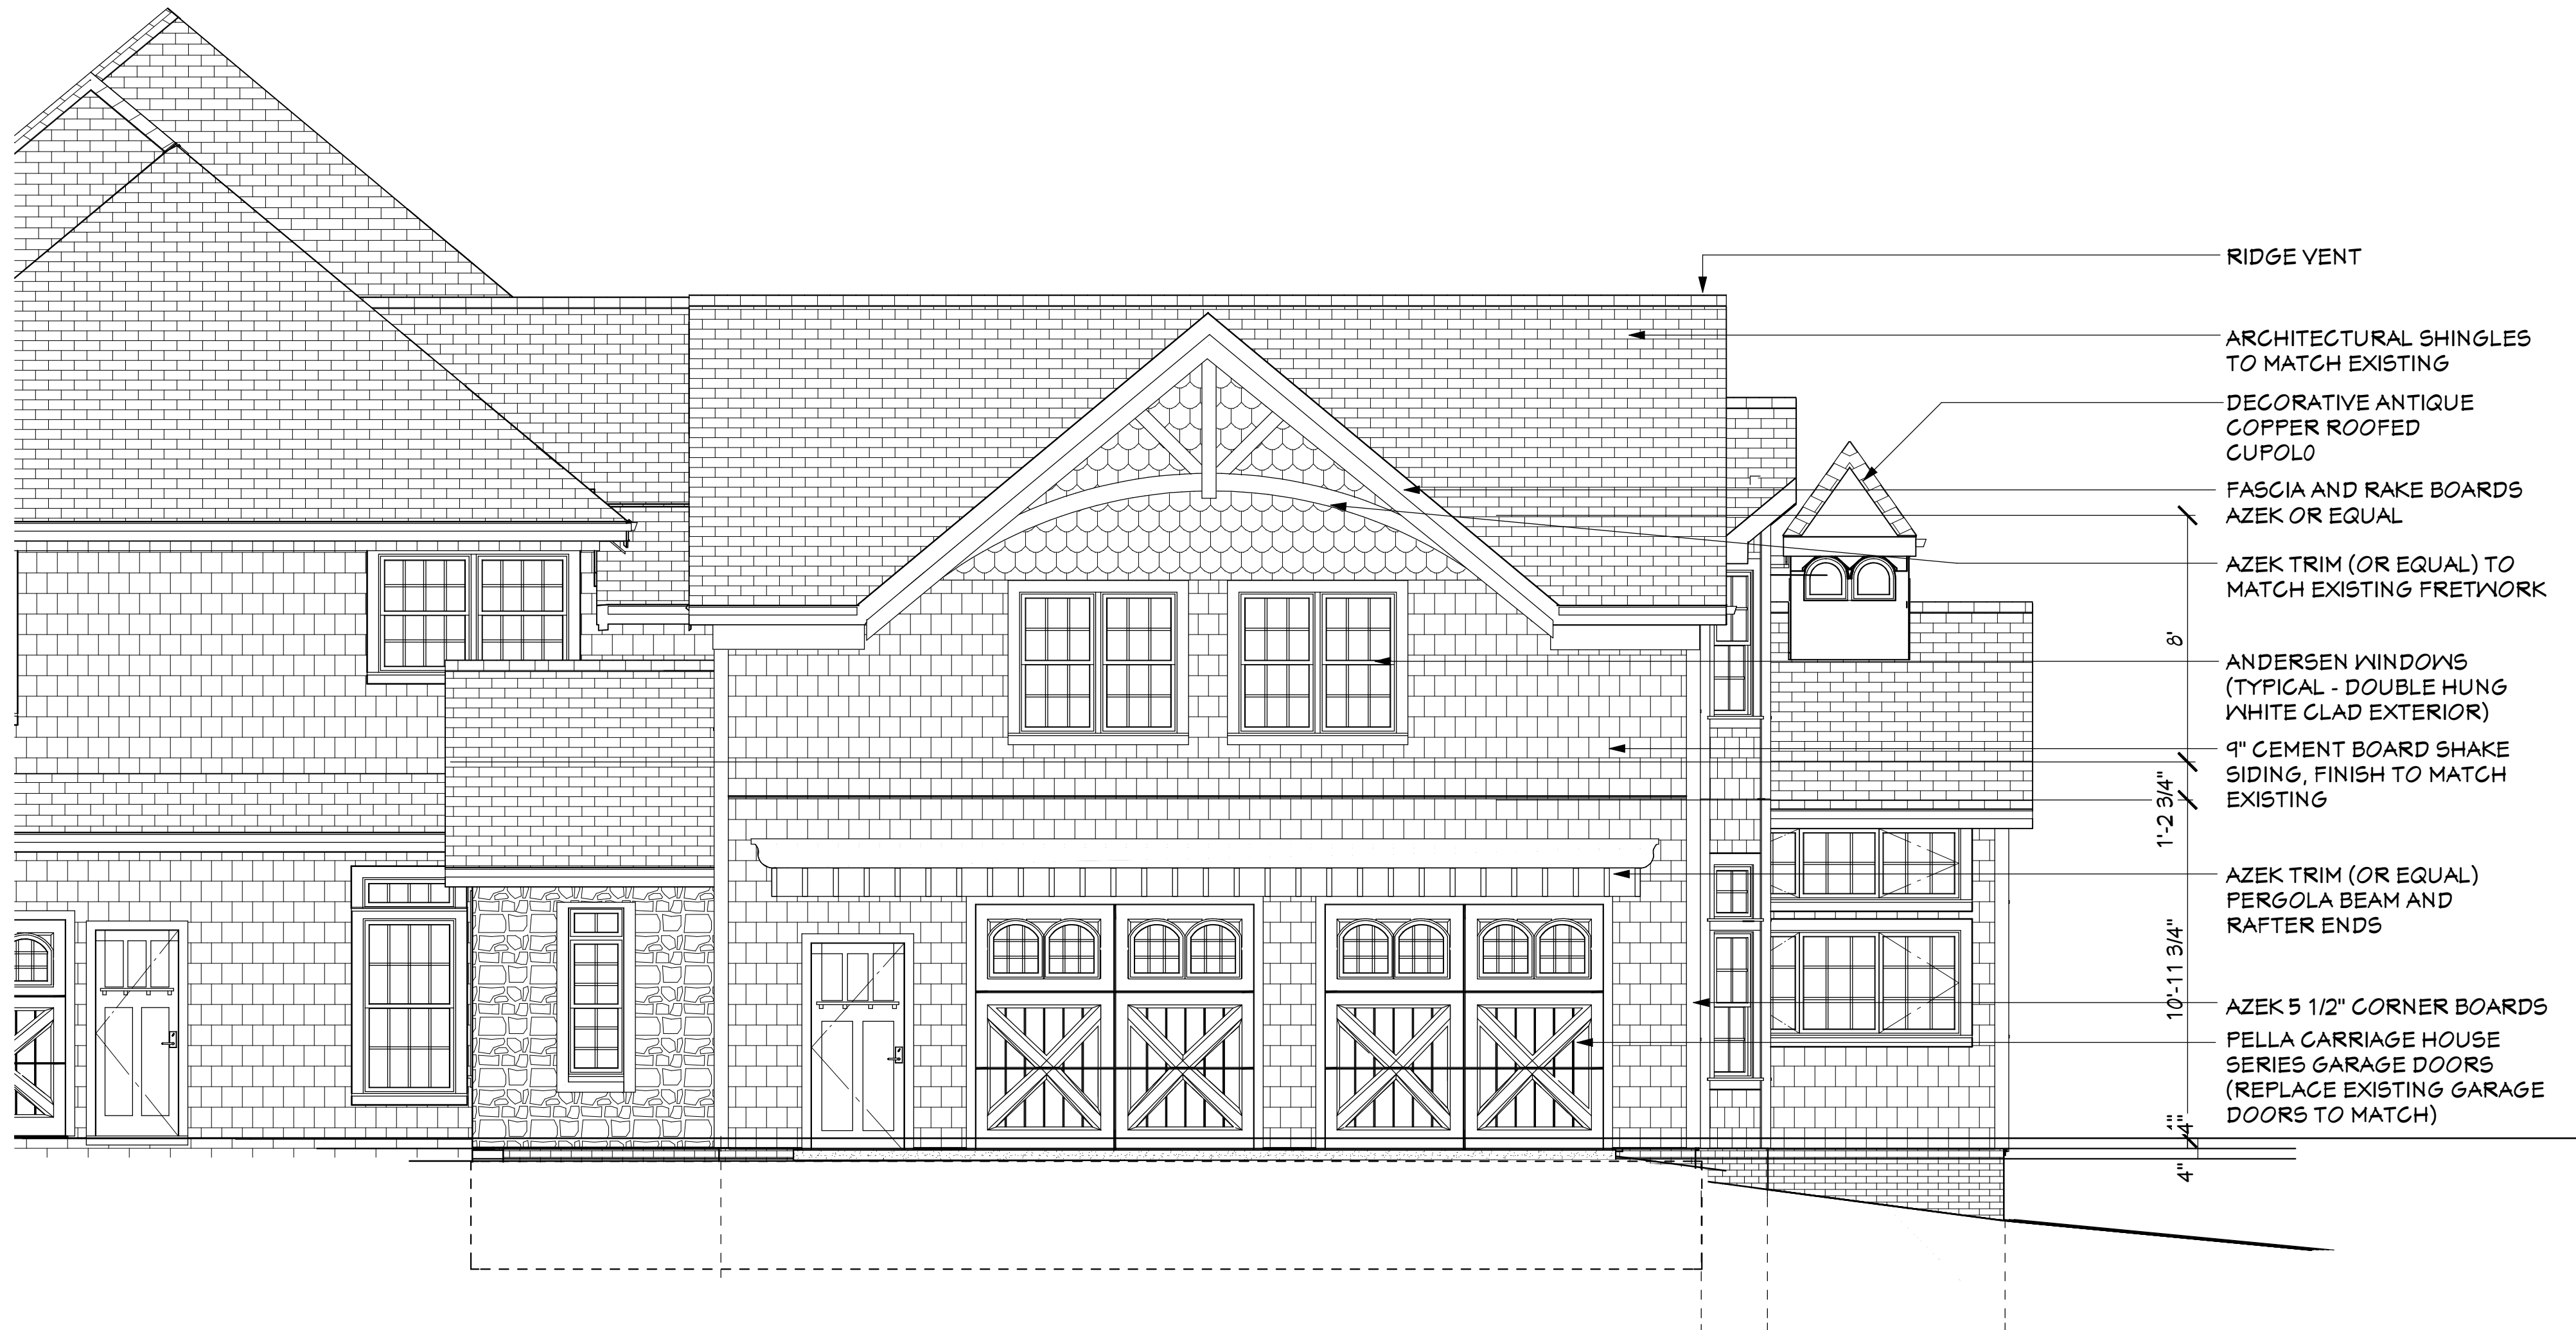

WEST ELEVATION SCALE: 1/4" = 1'-0"

--

NO.	DESCRIPTION	BY	DATE

WEST ELEVATION
ADDITION

PROPOSED ADDITION TO:
VESOULIS RESIDENCE
6463 HAMMONTREE DRIVE
HUDSON, OHIO 44236

CYNTHIA A. TOBIN - ARCHITECT
OHIO REG. #9549
11275 CHARDON ROAD,
CHARDON OH 44024
440-221-7821 cynthiatobin@gmail.com

DATE:
2/8/2017

SCALE:
1/4" = 1'-0"

SHEET:
A-6



SOUTH ELEVATION SCALE: 1/4" = 1'-0"

SOUTH ELEVATION
ADDITION

PROPOSED ADDITION TO:
VESOULIS RESIDENCE
6463 HAMMONTREE DRIVE
HUDSON, OHIO 44236

CYNTHIA A. TOBIN - ARCHITECT
OHIO REG. #9549
11275 CHARDON ROAD,
CHARDON OH 44024
440-221-7821 cynthiaatobin@gmail.com

DATE:
1/31/2017

SCALE:
1/4" = 1'-0"

SHEET:
A-7











