
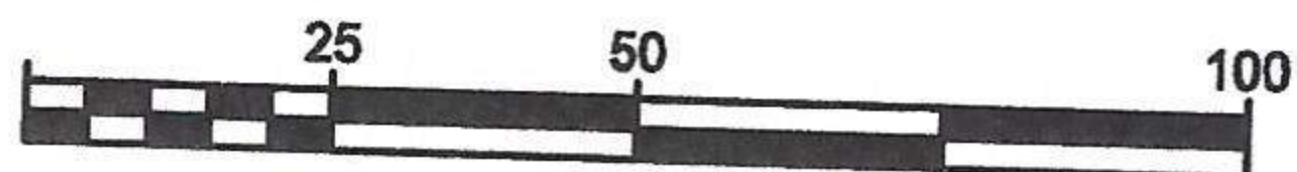


SUBLOT(S) ORIGINAL LOT NO(S): 29
SUBDIVISION / ORIGINAL TOWNSHIP: CHAMBERLIN'S PLAT OF LOTS AS PLATTED BY SCHUYLER M. CHAMBERLIN
PLAT VOL. 3, PAGE 12
RECORDED IN SUMMIT COUNTY RECORDS
PERMANENT PARCEL NO.: 3201871

GLS NO. 61530Z
DRAWN BY: EDA
DATE: 11-22-2017

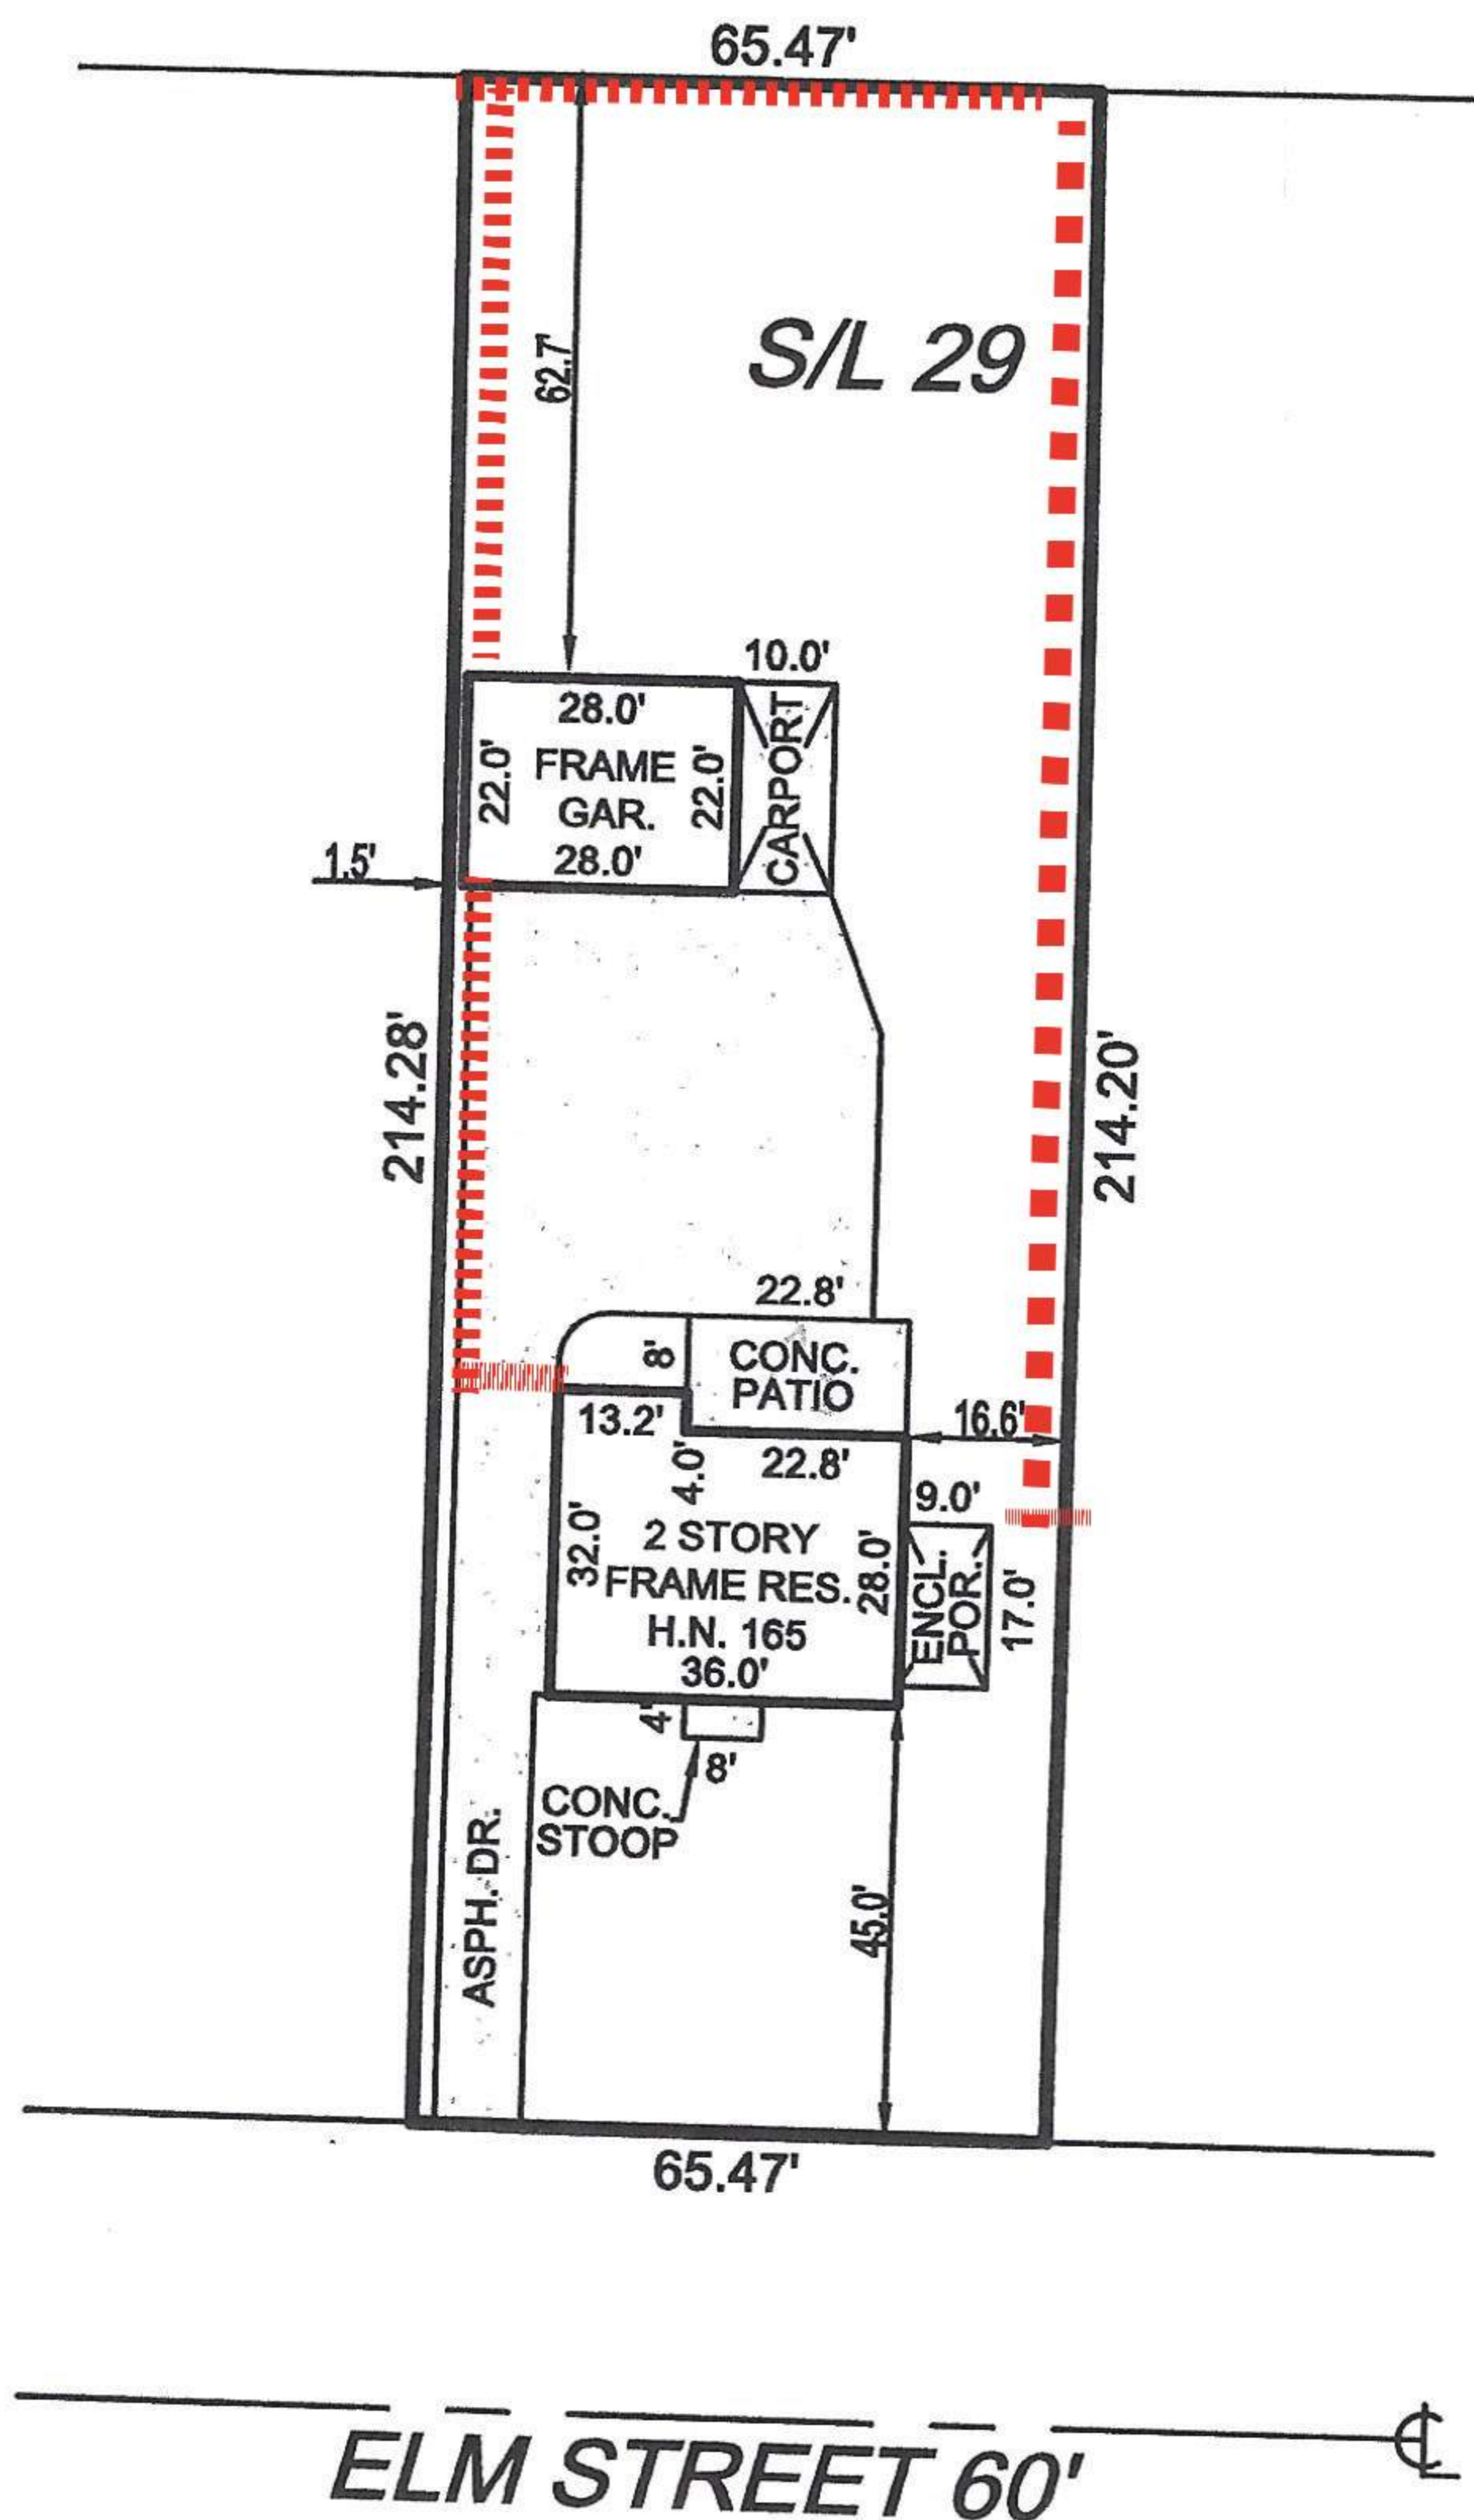

SCALE: 1" = 50'


I HEREBY DECLARE THAT ANY BUILDING(S) SITUATED IN THE DESCRIBED REAL ESTATE ARE LOCATED ON AND WITHIN THE BOUNDARIES OF SAID PREMISES UNLESS SHOWN OTHERWISE. THIS SURVEY WAS NOT PERFORMED IN ACCORDANCE WITH 4733-37 OF OHIO ADMINISTRATIVE CODE AND SHOULD NOT BE USED AS A BOUNDARY OR LAND SURVEY. THIS MORTGAGE LOCATION SURVEY IS IN ACCORDANCE WITH 4733-38 OF OHIO ADMINISTRATIVE CODE AND IS ONLY FOR THE USE OF THE MORTGAGE LENDER AND/OR TITLE INSURER. THIS PLAT IS NOT TO BE USED TO ERECT FENCES OR OTHER STRUCTURES AND MAY NOT SHOW ALL EASEMENTS AFFECTING THE SUBJECT TRACT

ACKNOWLEDGED & ACCEPTED

BY: _____


BY: _____


DATE _____

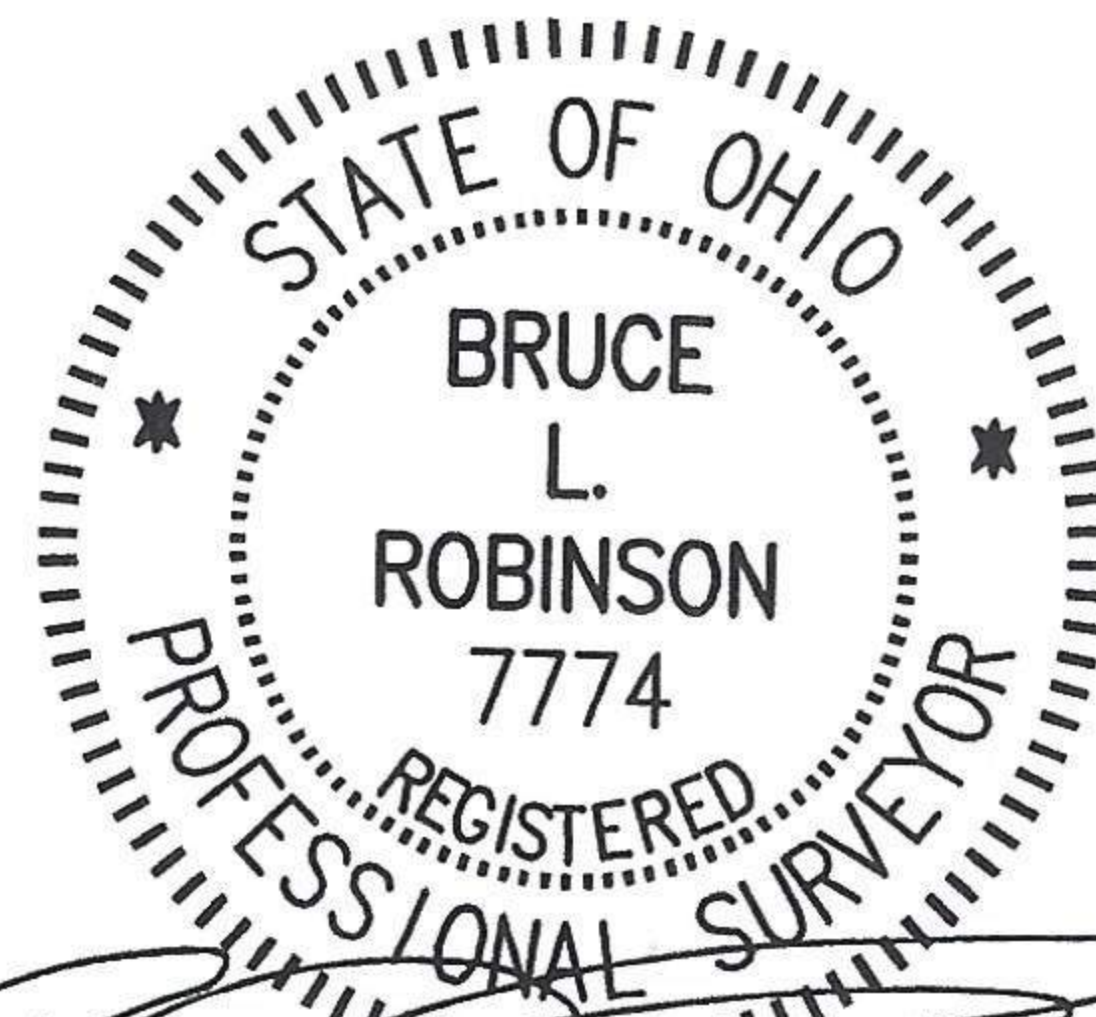

THIS SEAL EXPIRES 12/31/2018

SURVEY PERFORMED BY RESIDENTIAL SURVEY COMPANY, LLC
ON BEHALF OF GREAT LAKES SERVICES, LLC
CERTIFICATE OF AUTHORIZATION NO. 02996

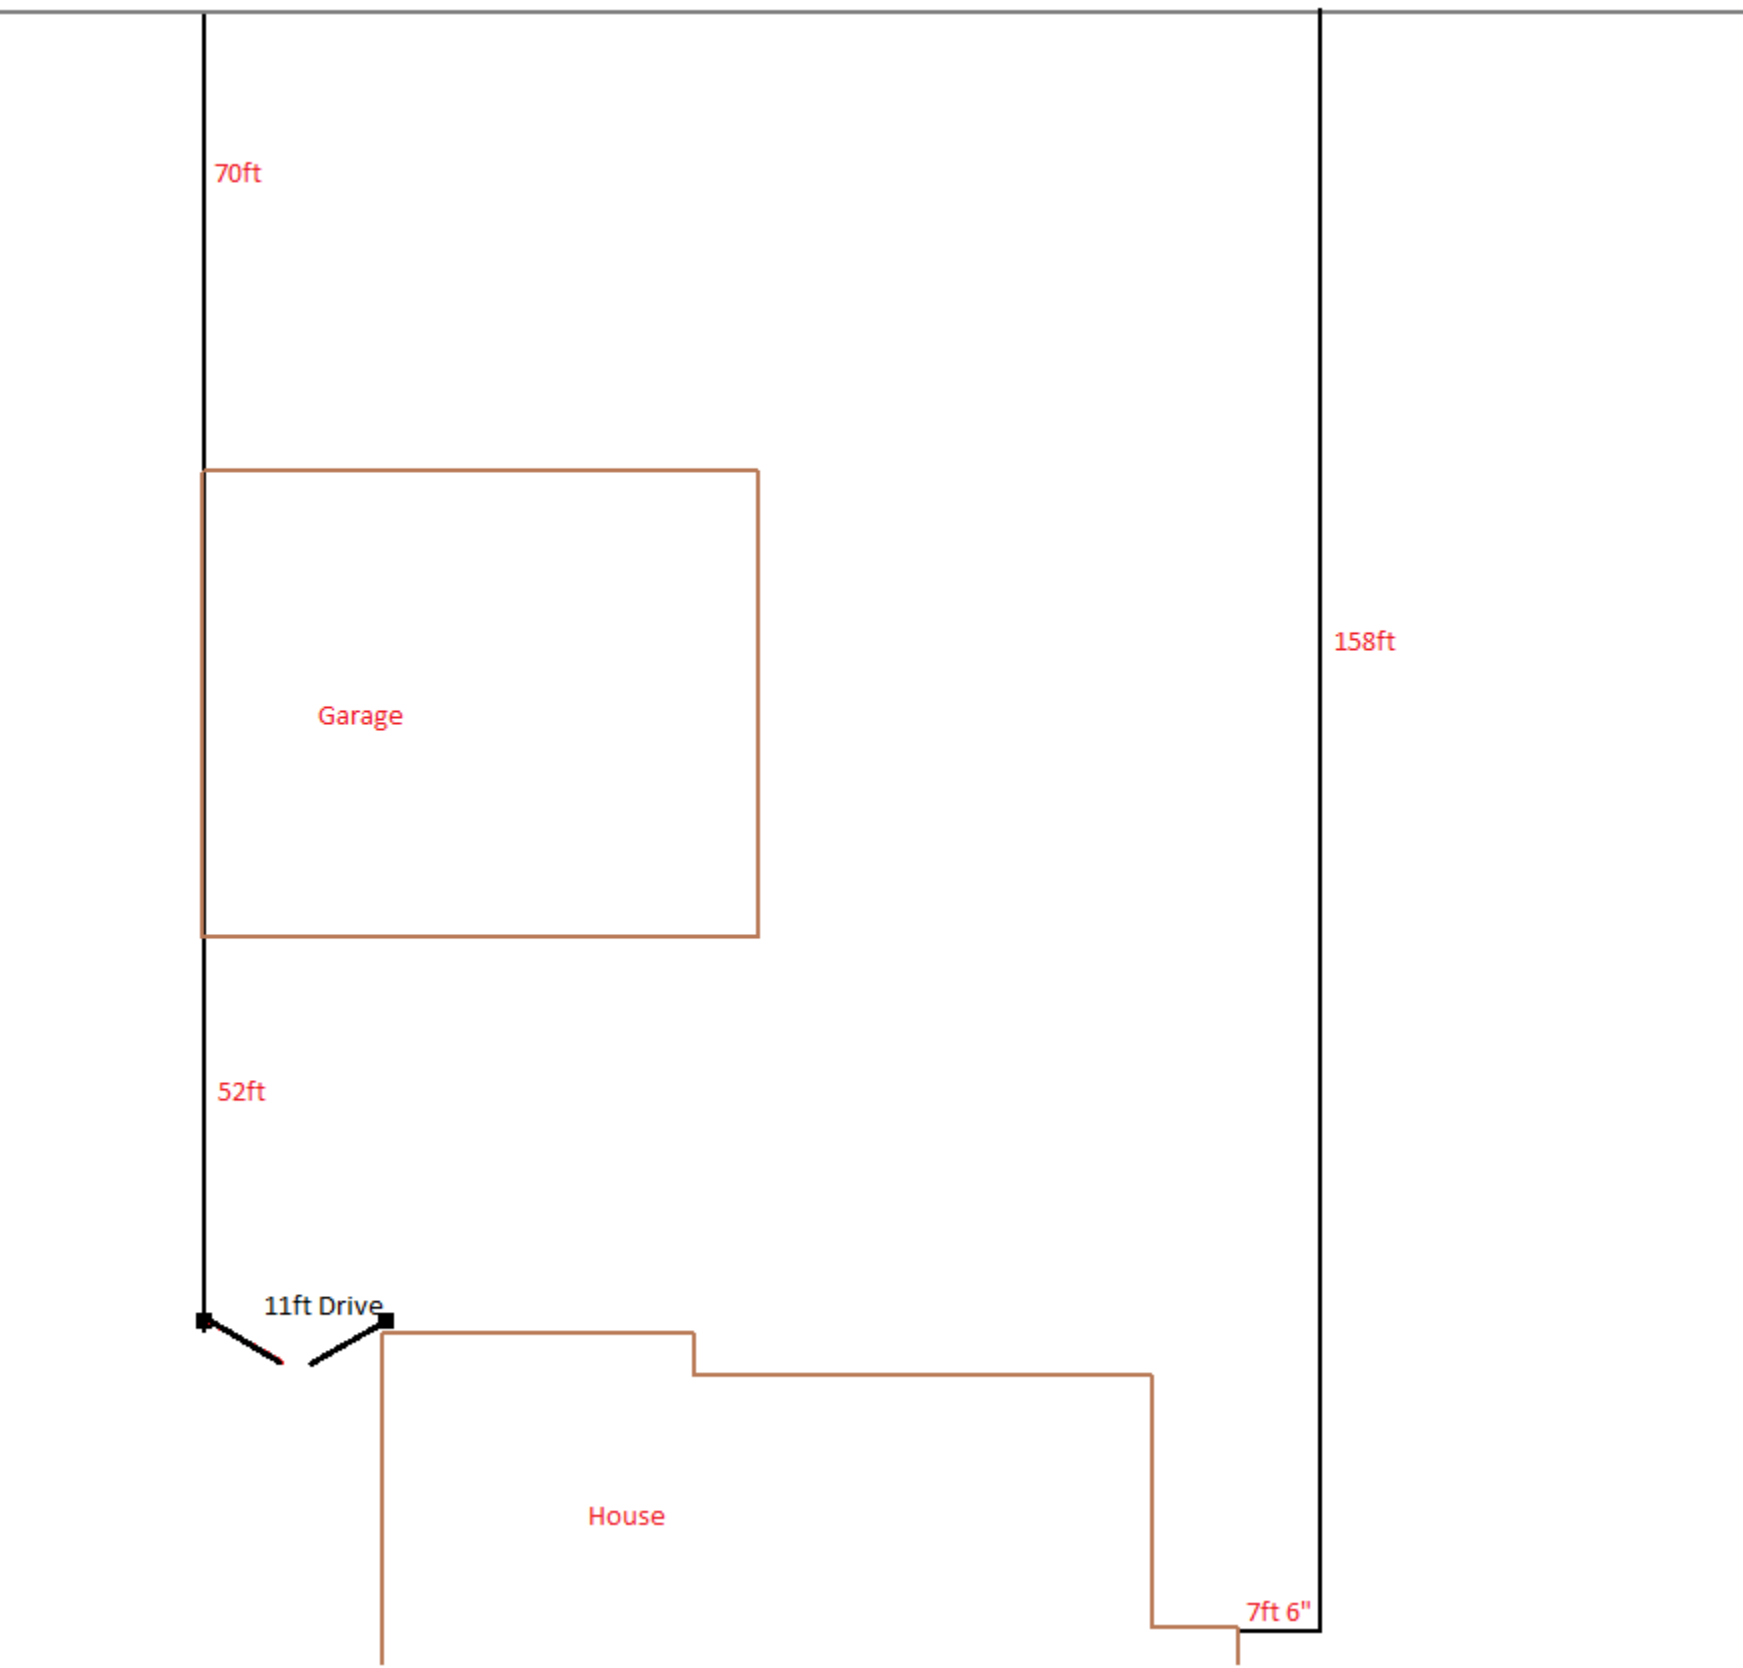

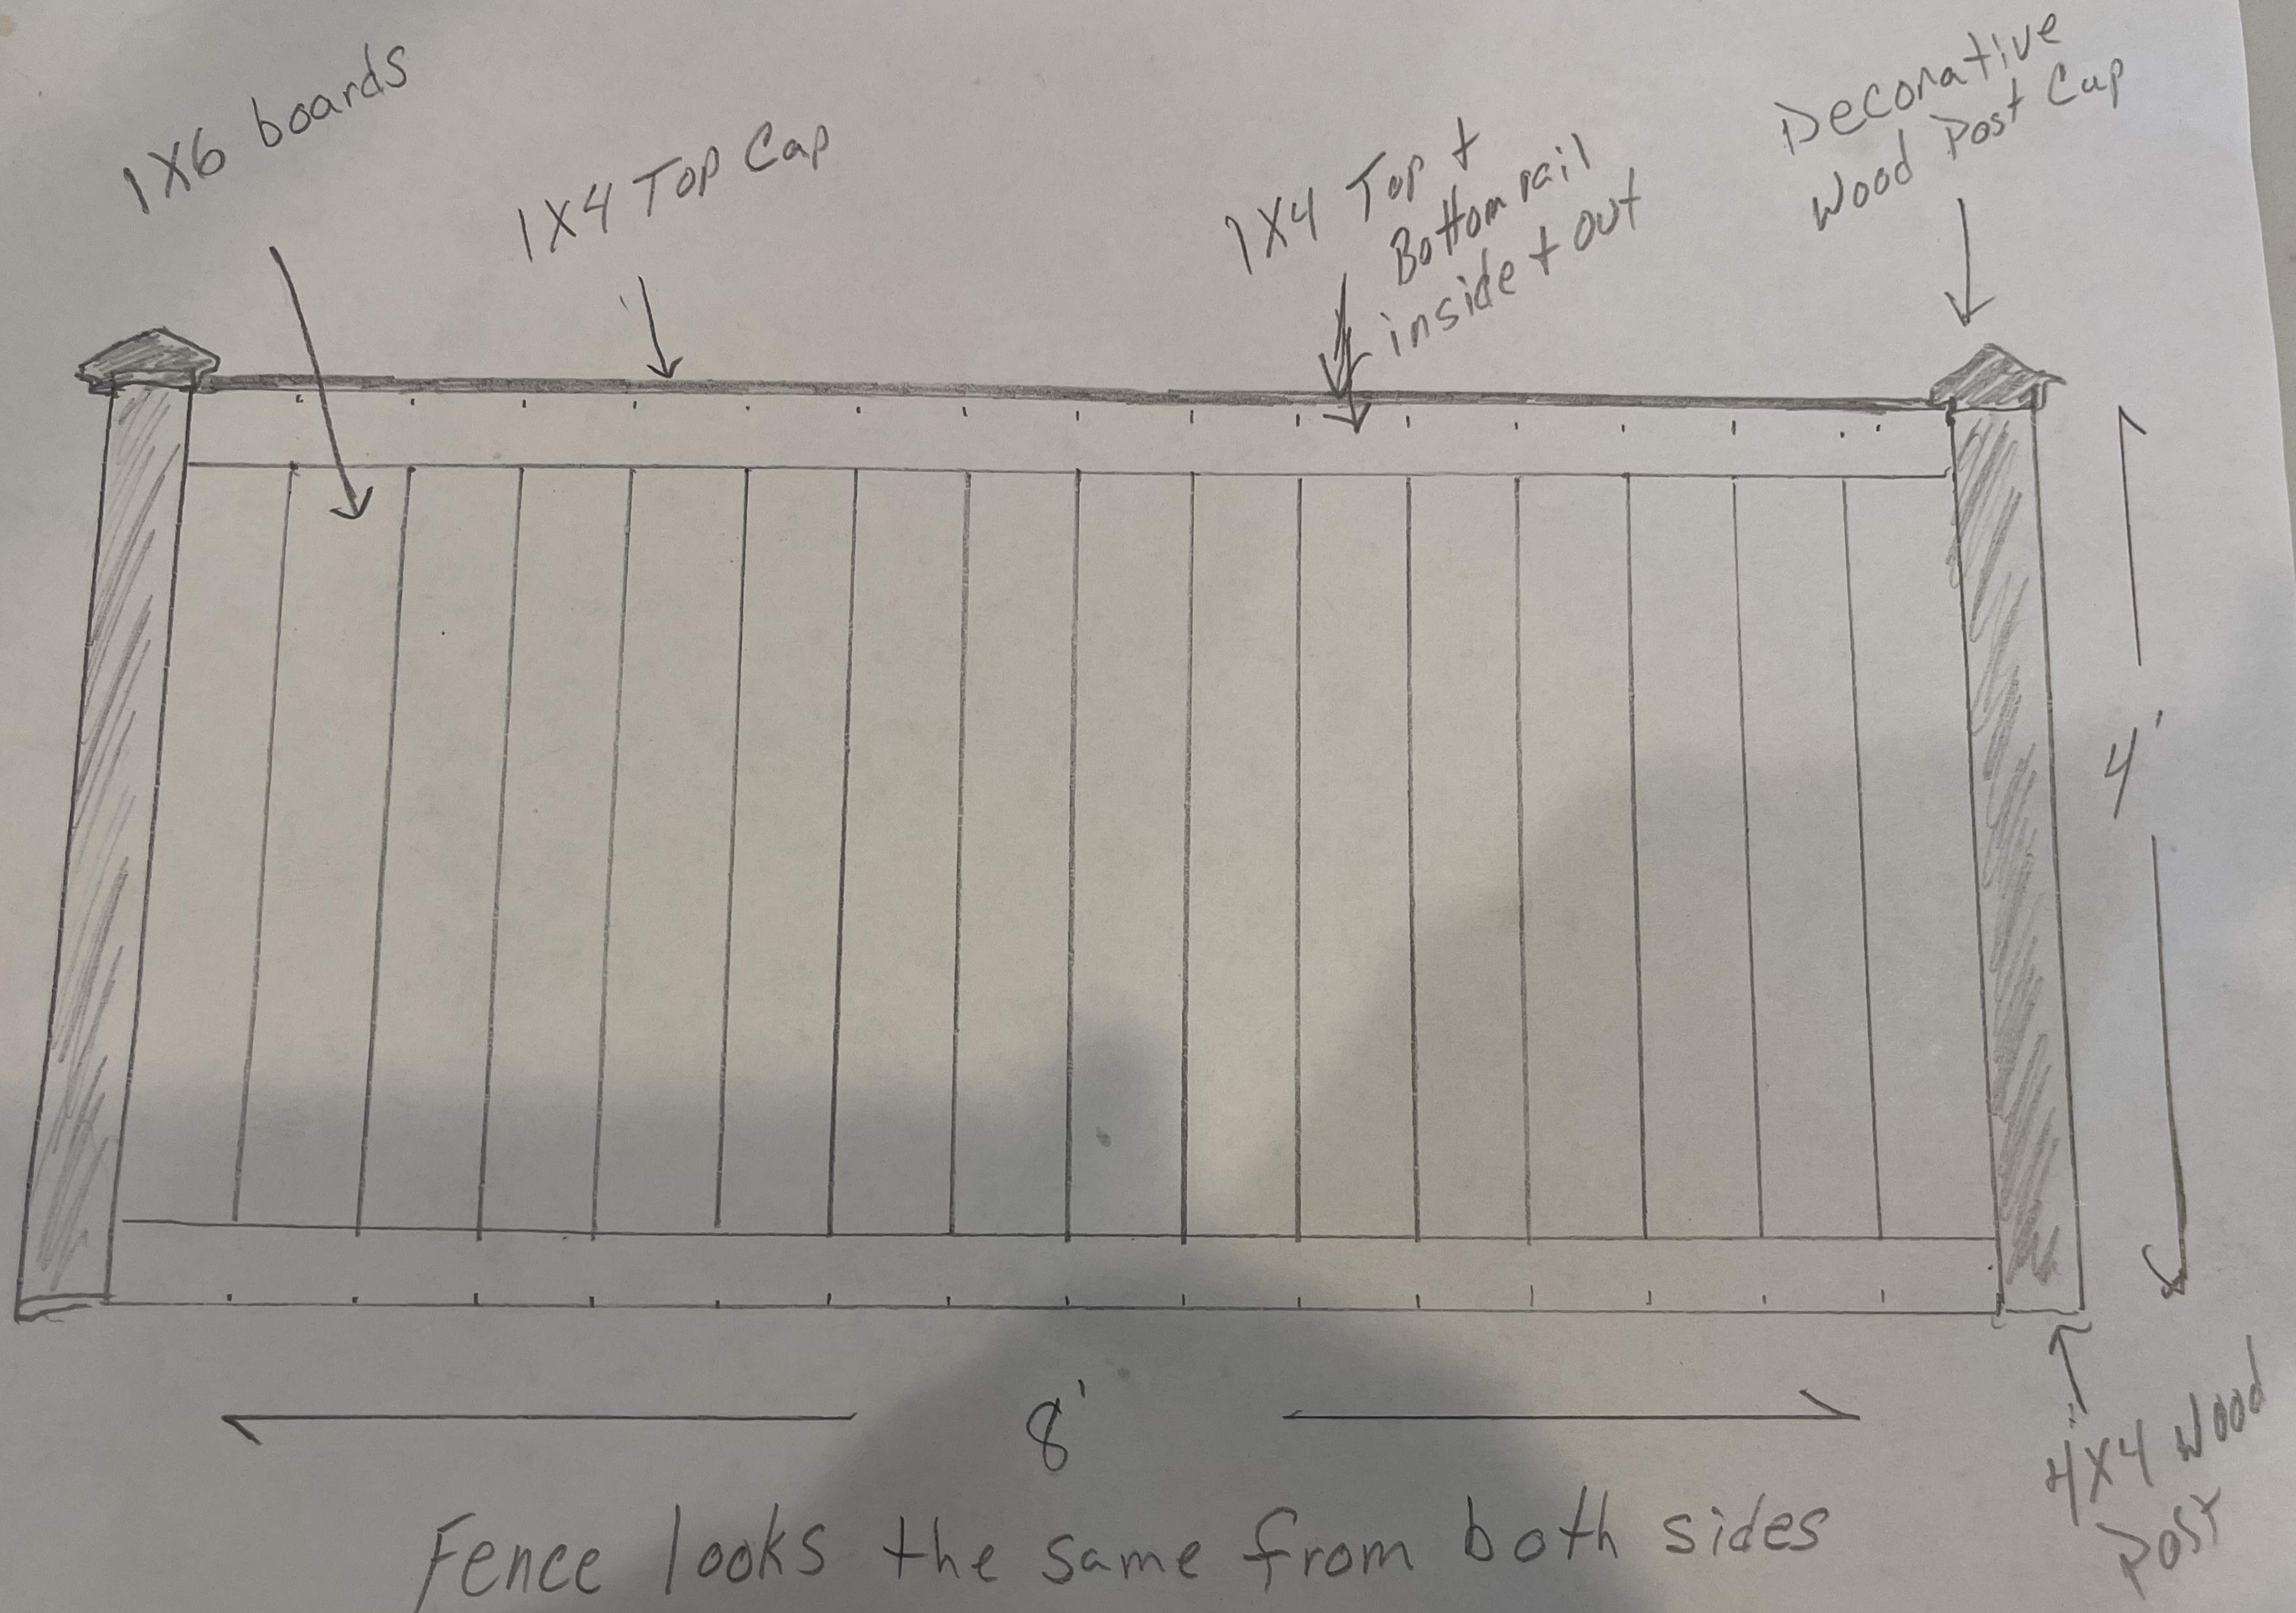

Fence Example













