



CITY OF HUDSON
1140 TEREX RD.
HUDSON, OHIO 44236
PARCEL #3001315

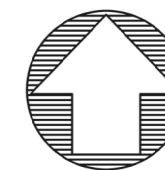

SCALE 1"=40'

JENNIFER L. MASIELLA
5422 HUDSON DR.
HUDSON, OHIO 44236
PARCEL #3000456

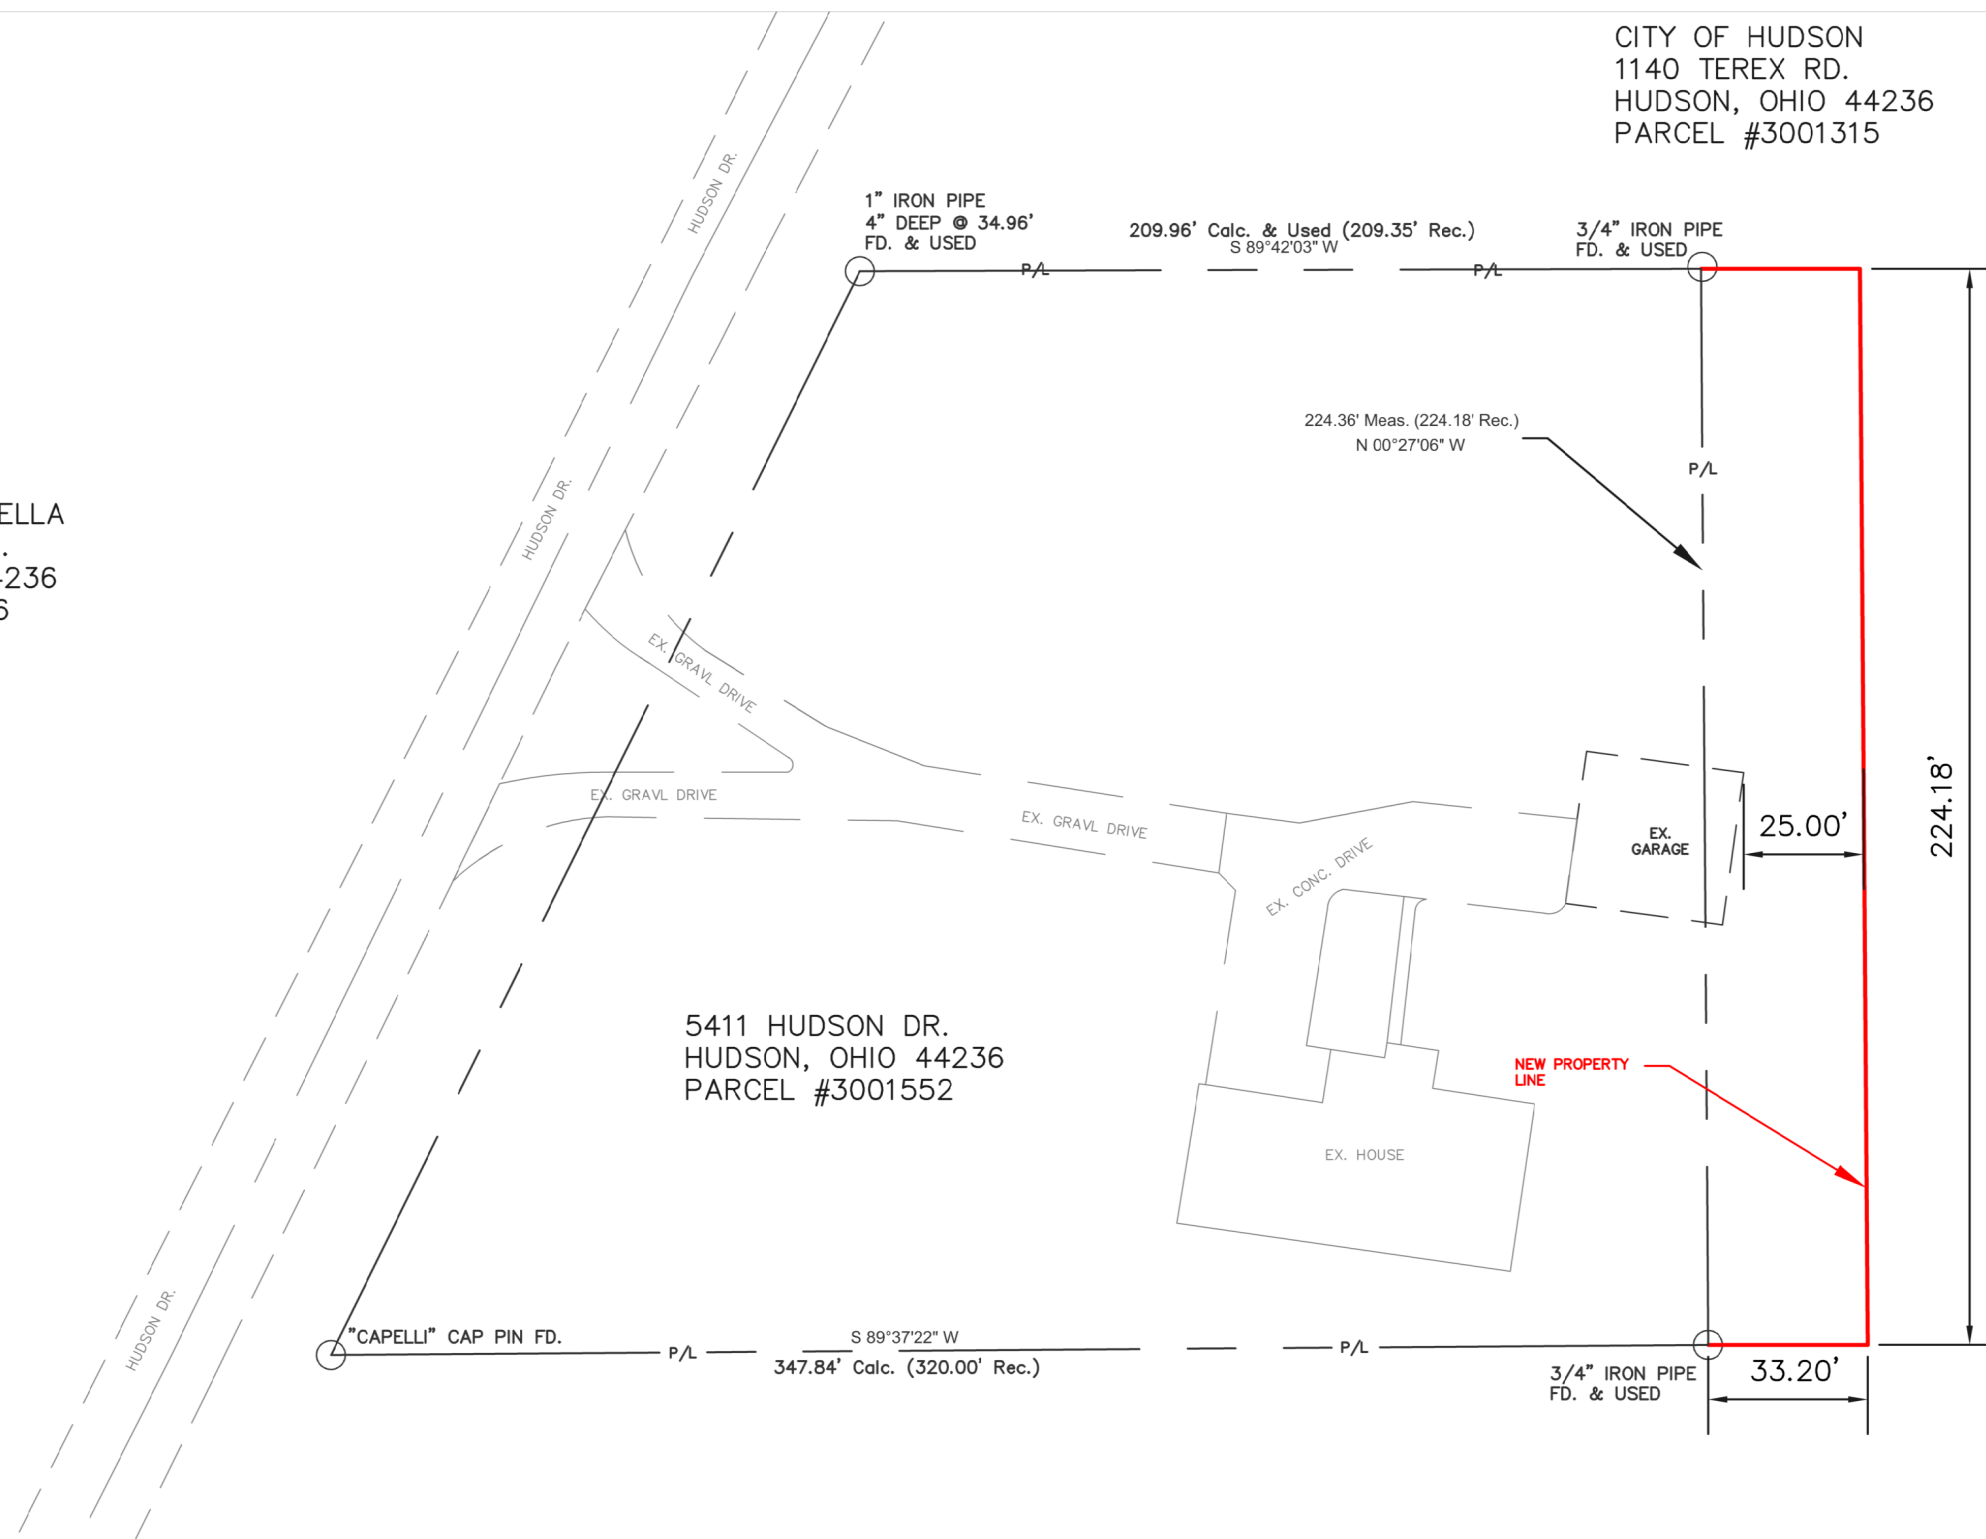

**OPTION 1:
LAND PURCHASE #1**

**7429.1 SQFT
0.1705 ACRES**

**OPTION 1 ESTIMATED COST:
\$10,416.36**



1140 Terex Road
Hudson, Ohio 44236
(330) 342-1770

5411 HUDSON DR
PARCEL #3001552
ALTERNATIVE PLANS OPTION 1

PLAN PREPARED BY:
CITY OF HUDSON
ENGINEERING DEPARTMENT
1140 TEREX ROAD
HUDSON, OHIO 44236
PH. 330-342-1770