
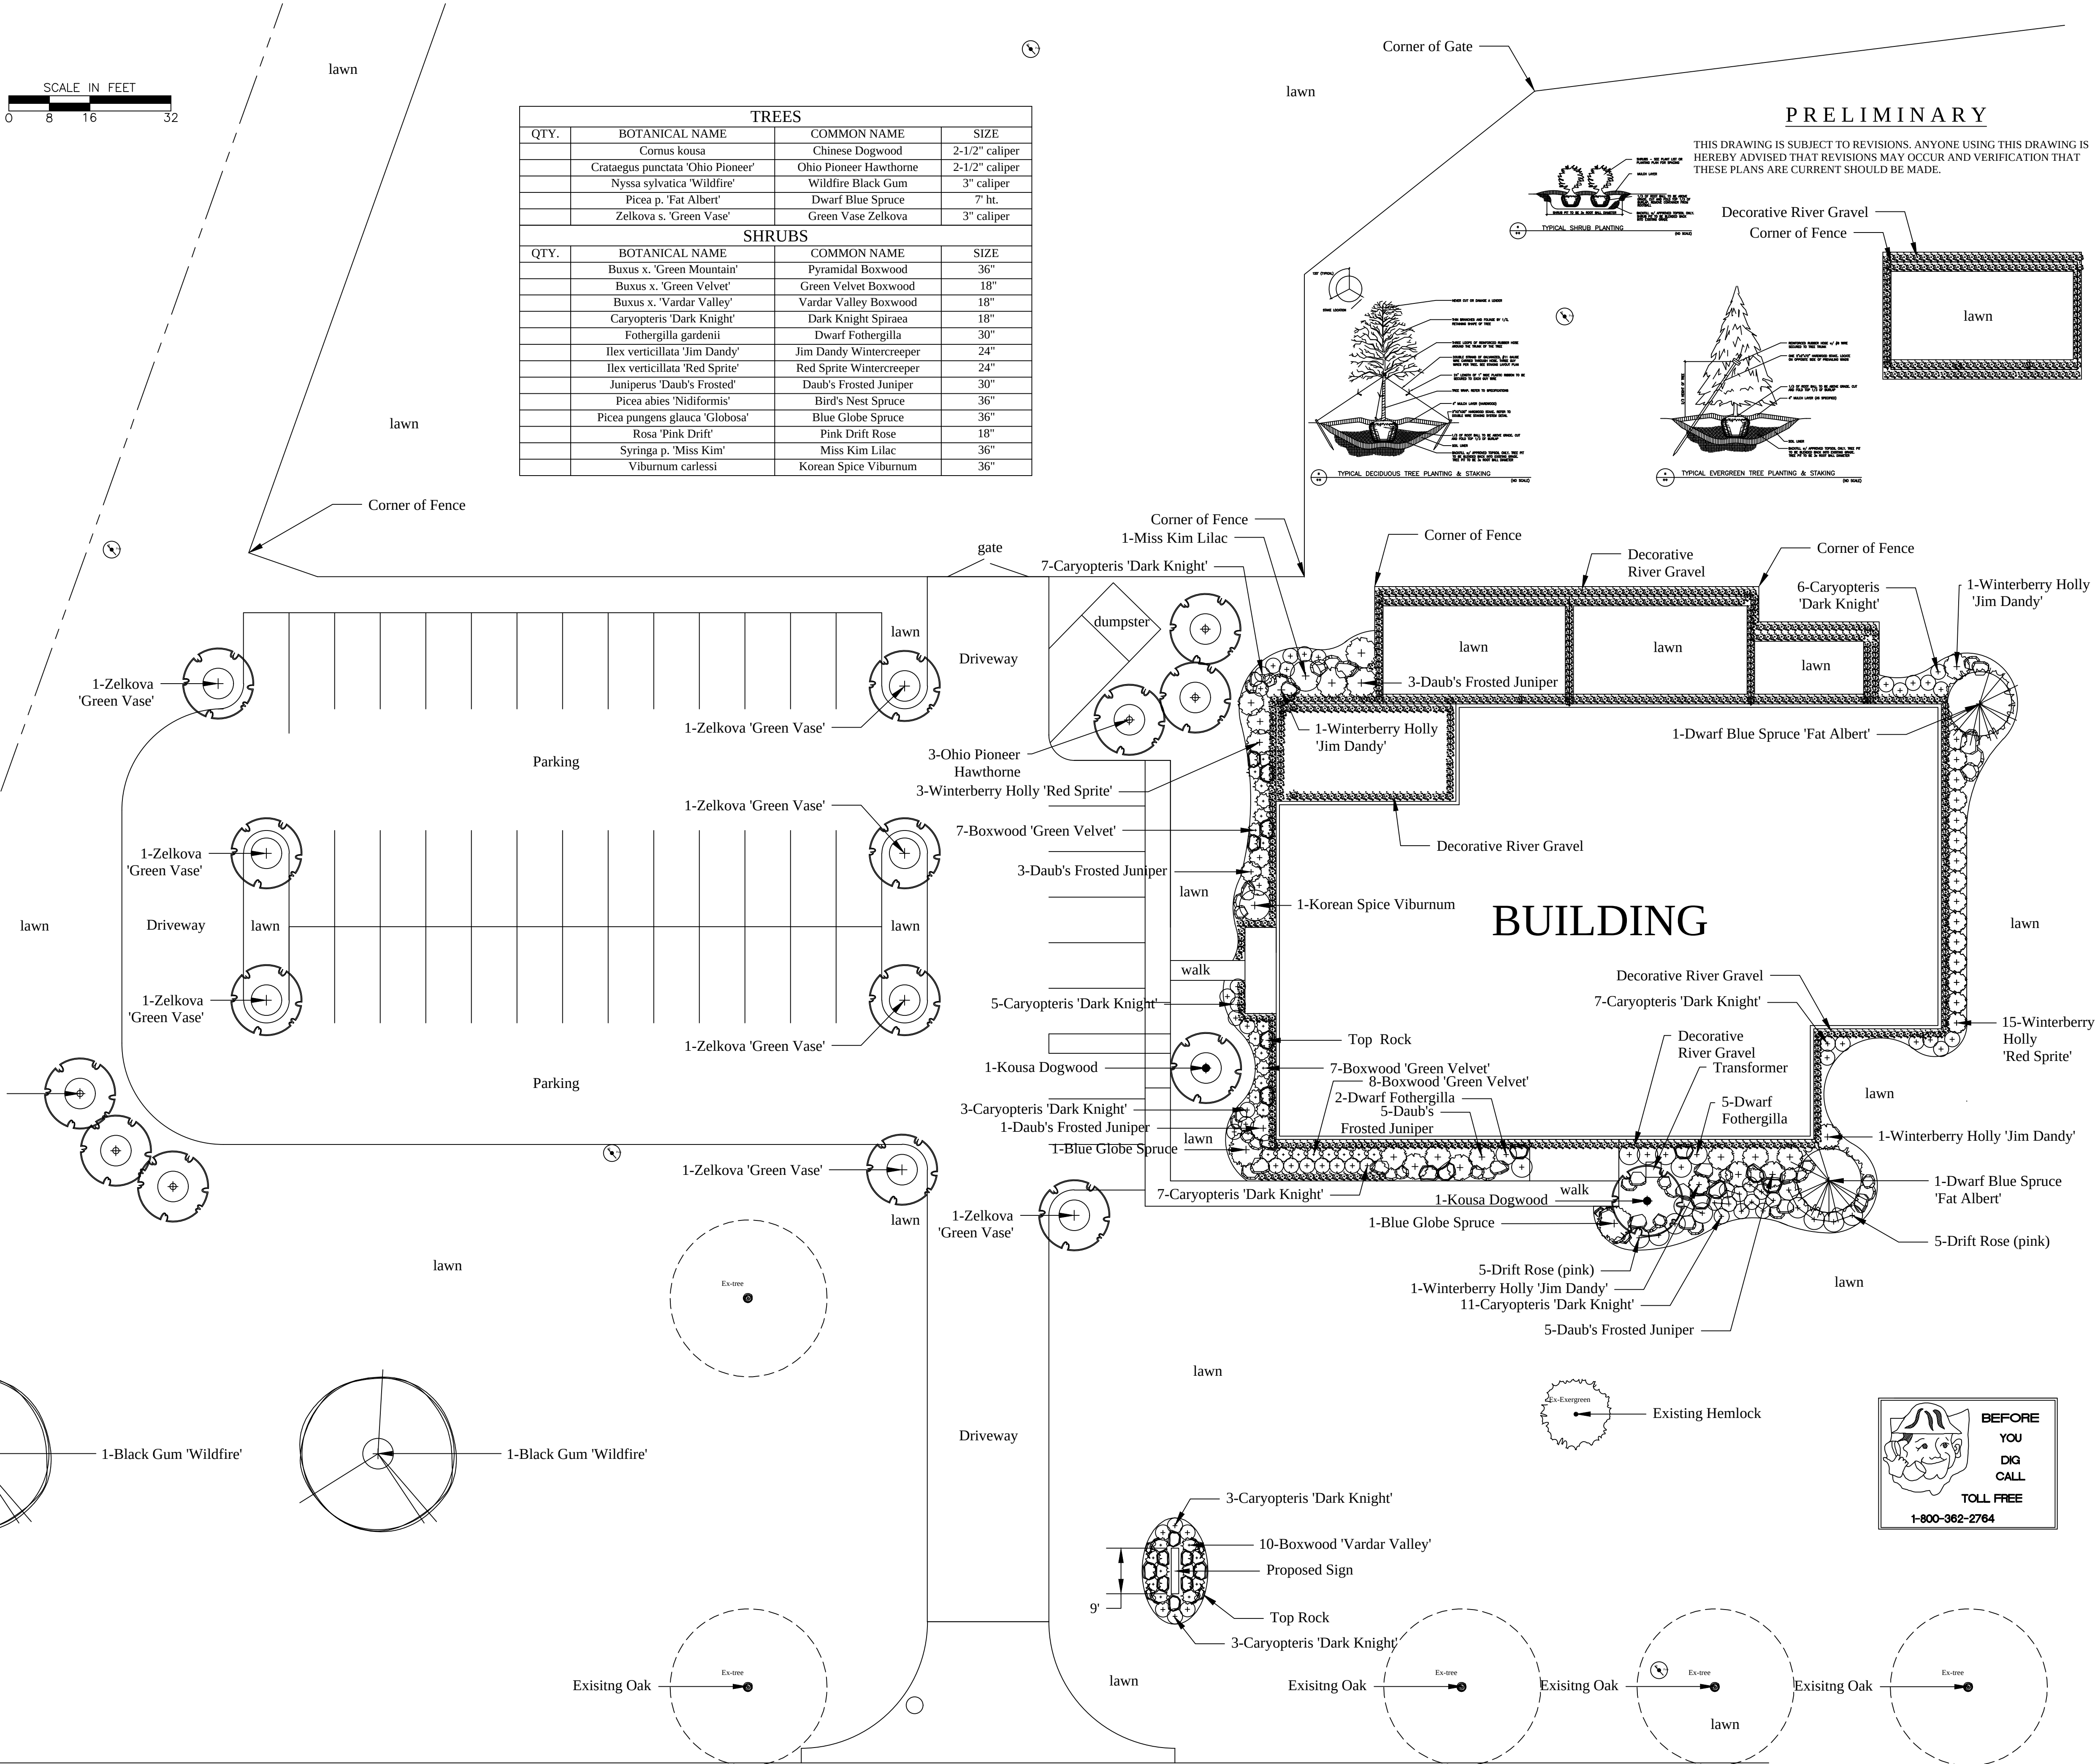


KEY			
Symbols	Description	Symbols	Description
	Deciduous Tree 25'-30' Canopy		Existing Tree with Diameter of Trunk
	Evergreen Tree 12'-15'O.C. 30'-50' Ht.		Transplant Shrubs or Tree
	Ornamental Tree 12'-15'Spread		Proposed Spot Grade
	Multi Stem Ornamental Tree 12'-15'Spread		Exist. Spot Grade
	Ornamental Grasses 4'-6'Ht. or 2'-3'Ht.		Water Spigot
	Deciduous Shrubs 6'-8'Ht. 5' O.C. or 3'Ht. 3' O.C.		Down Spout
	Evergreen Shrubs 4'-6'Ht. 3'-6' O.C.		Vent
	Broadleaf Evergreen Shrubs 4'-6'Ht. 3'-6' O.C.		Outlet
	Ground Cover Masses (+/-)1'Ht. 6'O.C.		Wall Light or Fixture
	Perennial/Annual 18"to 24"O.C.		Light Post
	Drain Tile		Hydrant
	Sleeve(Typ)		Lower Window
	Proposed Mounding		Yard Drain
	Splash of #3		Gas
	Rock outcropping		Electrical Meter
	Overhang		Transformer
			Air-Conditioning Unit
			Utility Pole
			Manhole
			Window Well
			Swale
			Property Line
			Not In Contract
			Limit Of Work
			Top Of Wall
			Bottom Of Wall

SCALE IN FEET
0 8 16 32

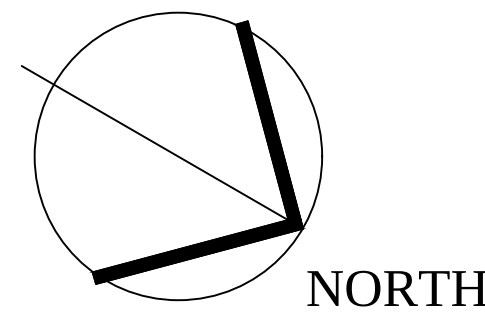

REVISIONS	BY
April 21, 2025	ETB

Dohner^{LD}
LANDSCAPING

design. build. maintain.

LANDSCAPE PLAN FOR

HUDSON VETERINARY
NEW SITE
HUDSON, OHIO

DRAWN ETBRUBECK
CHECKED ETBRUBECK
DATE April 2025
SCALE 1/16" = 1'-0"
JOB No.