





3 EXISTING FRONT COURTYARD PHOTO - LOOKING NORTH




4 EXISTING FRONT COURTYARD FROM DRIVEWAY PHOTO - LOOKING WEST

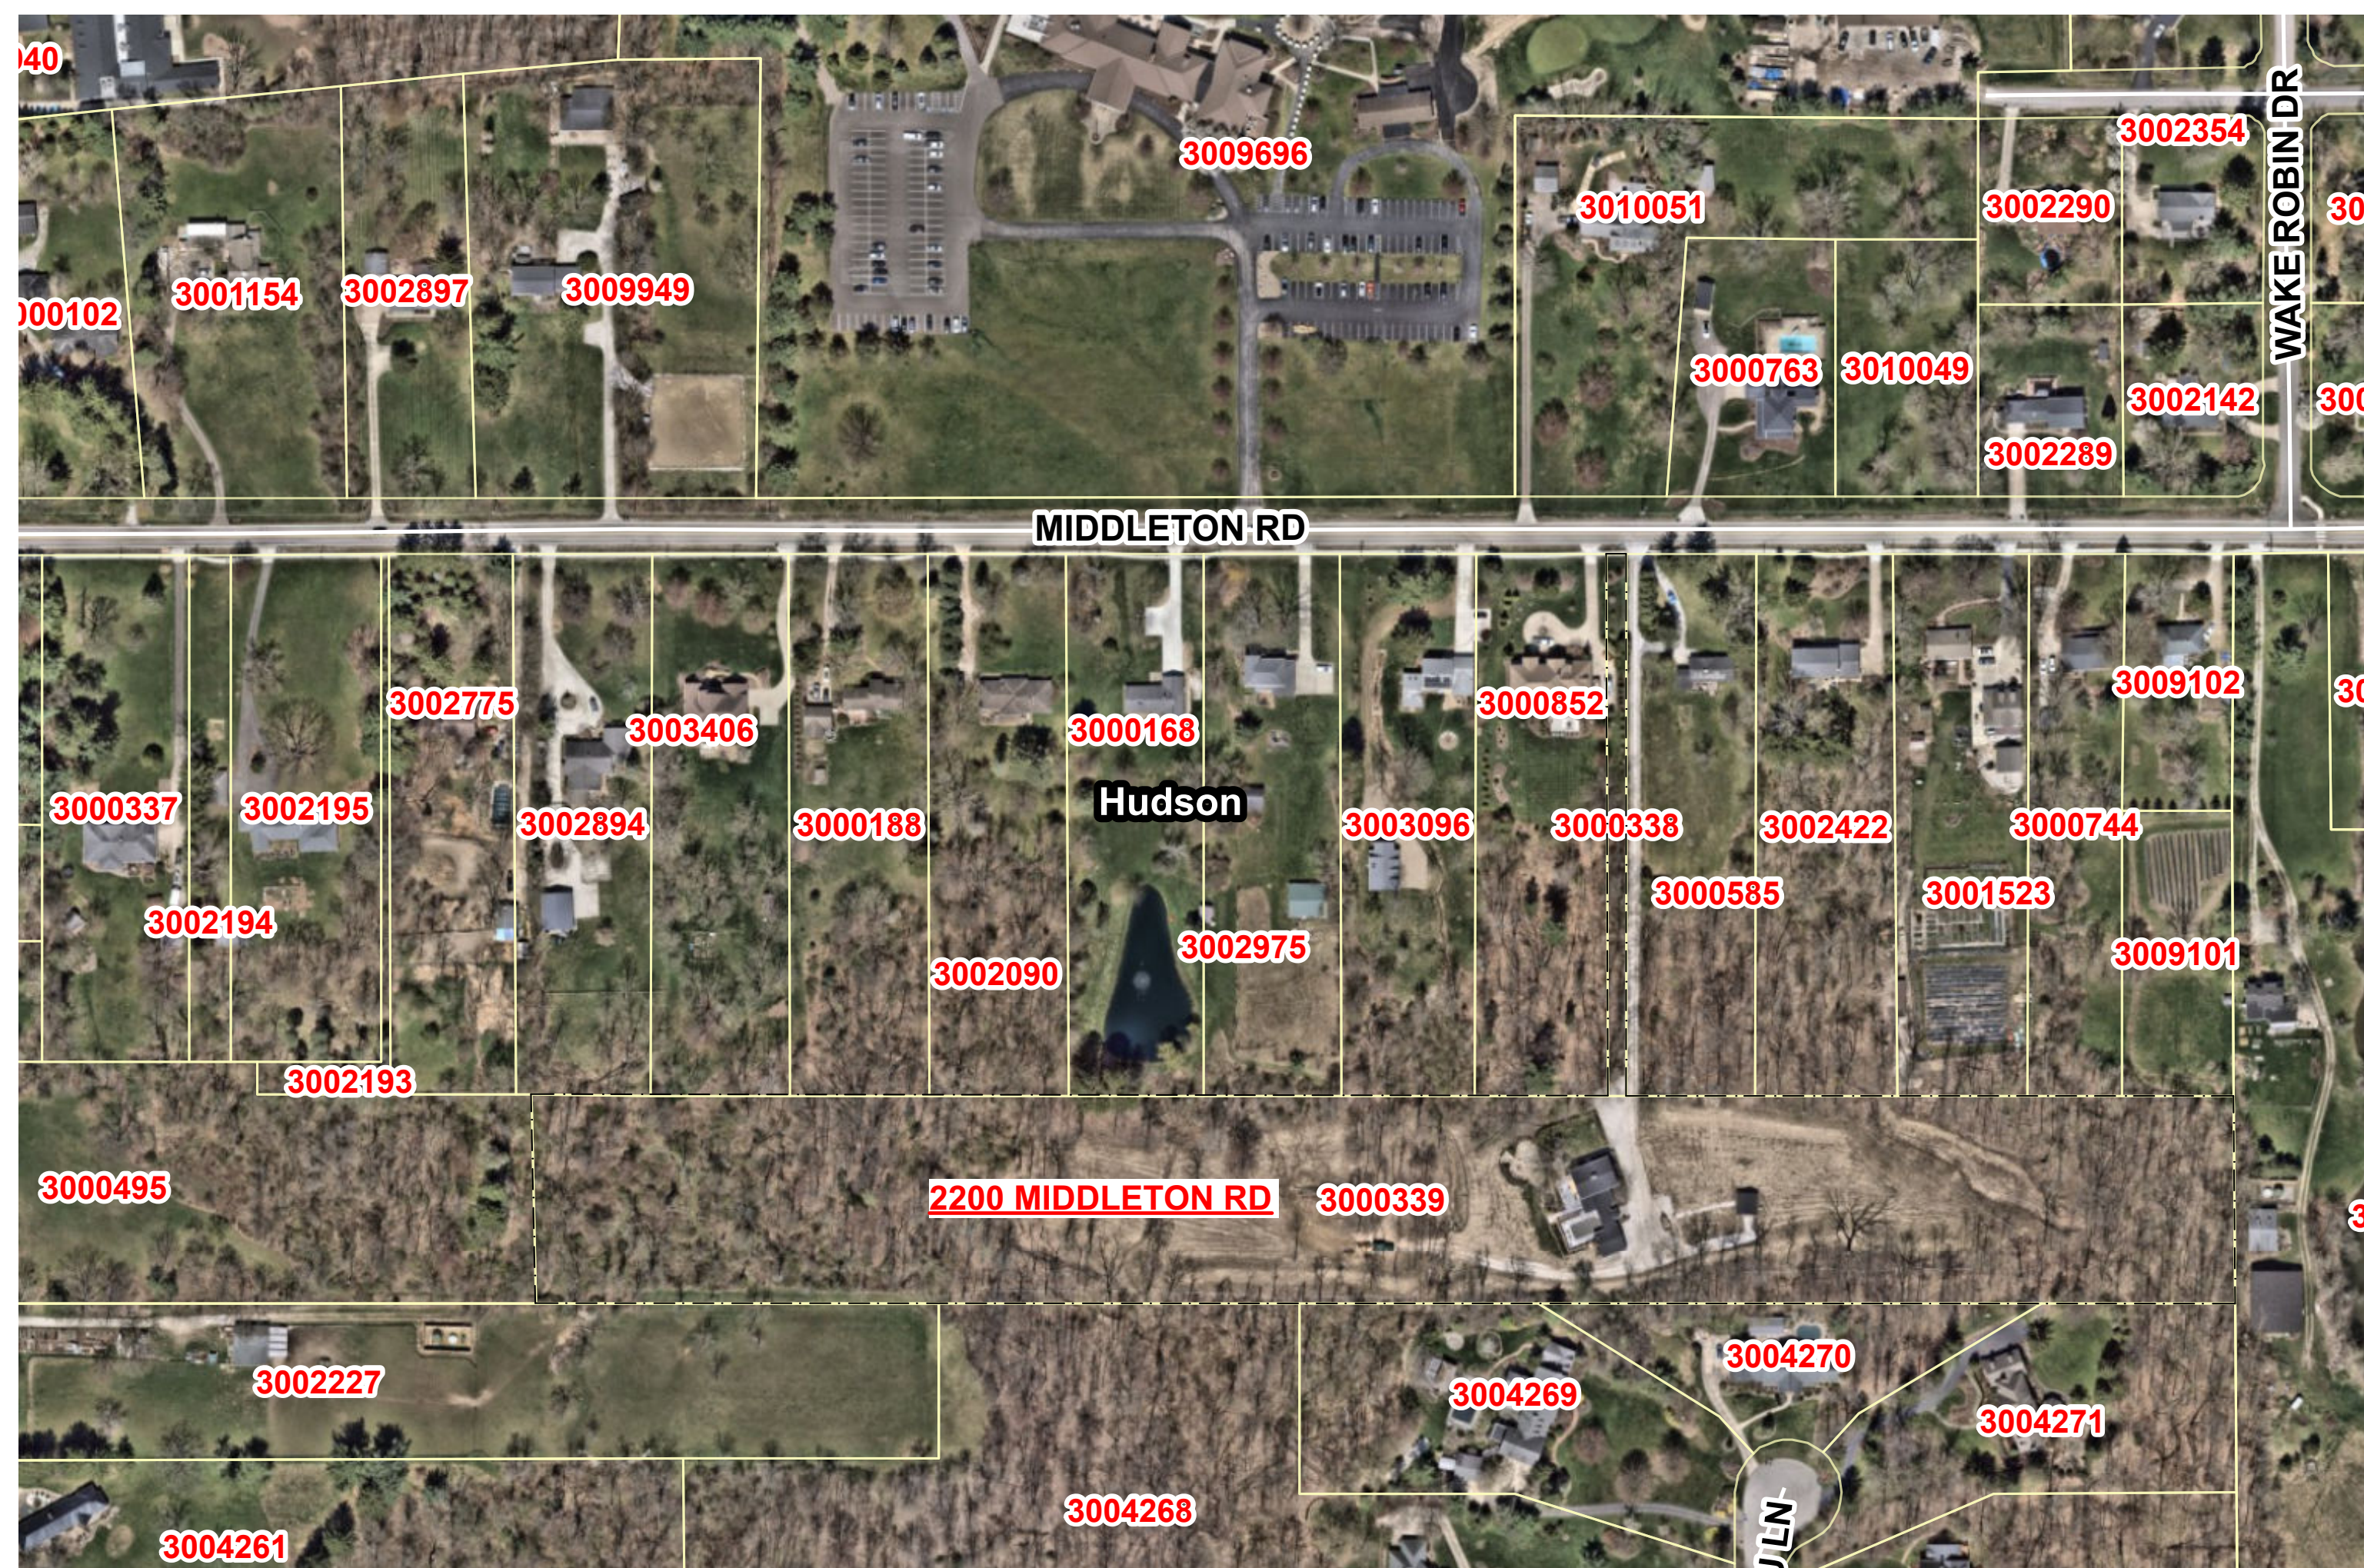

1 EXISTING GIS AERIAL IMAGE

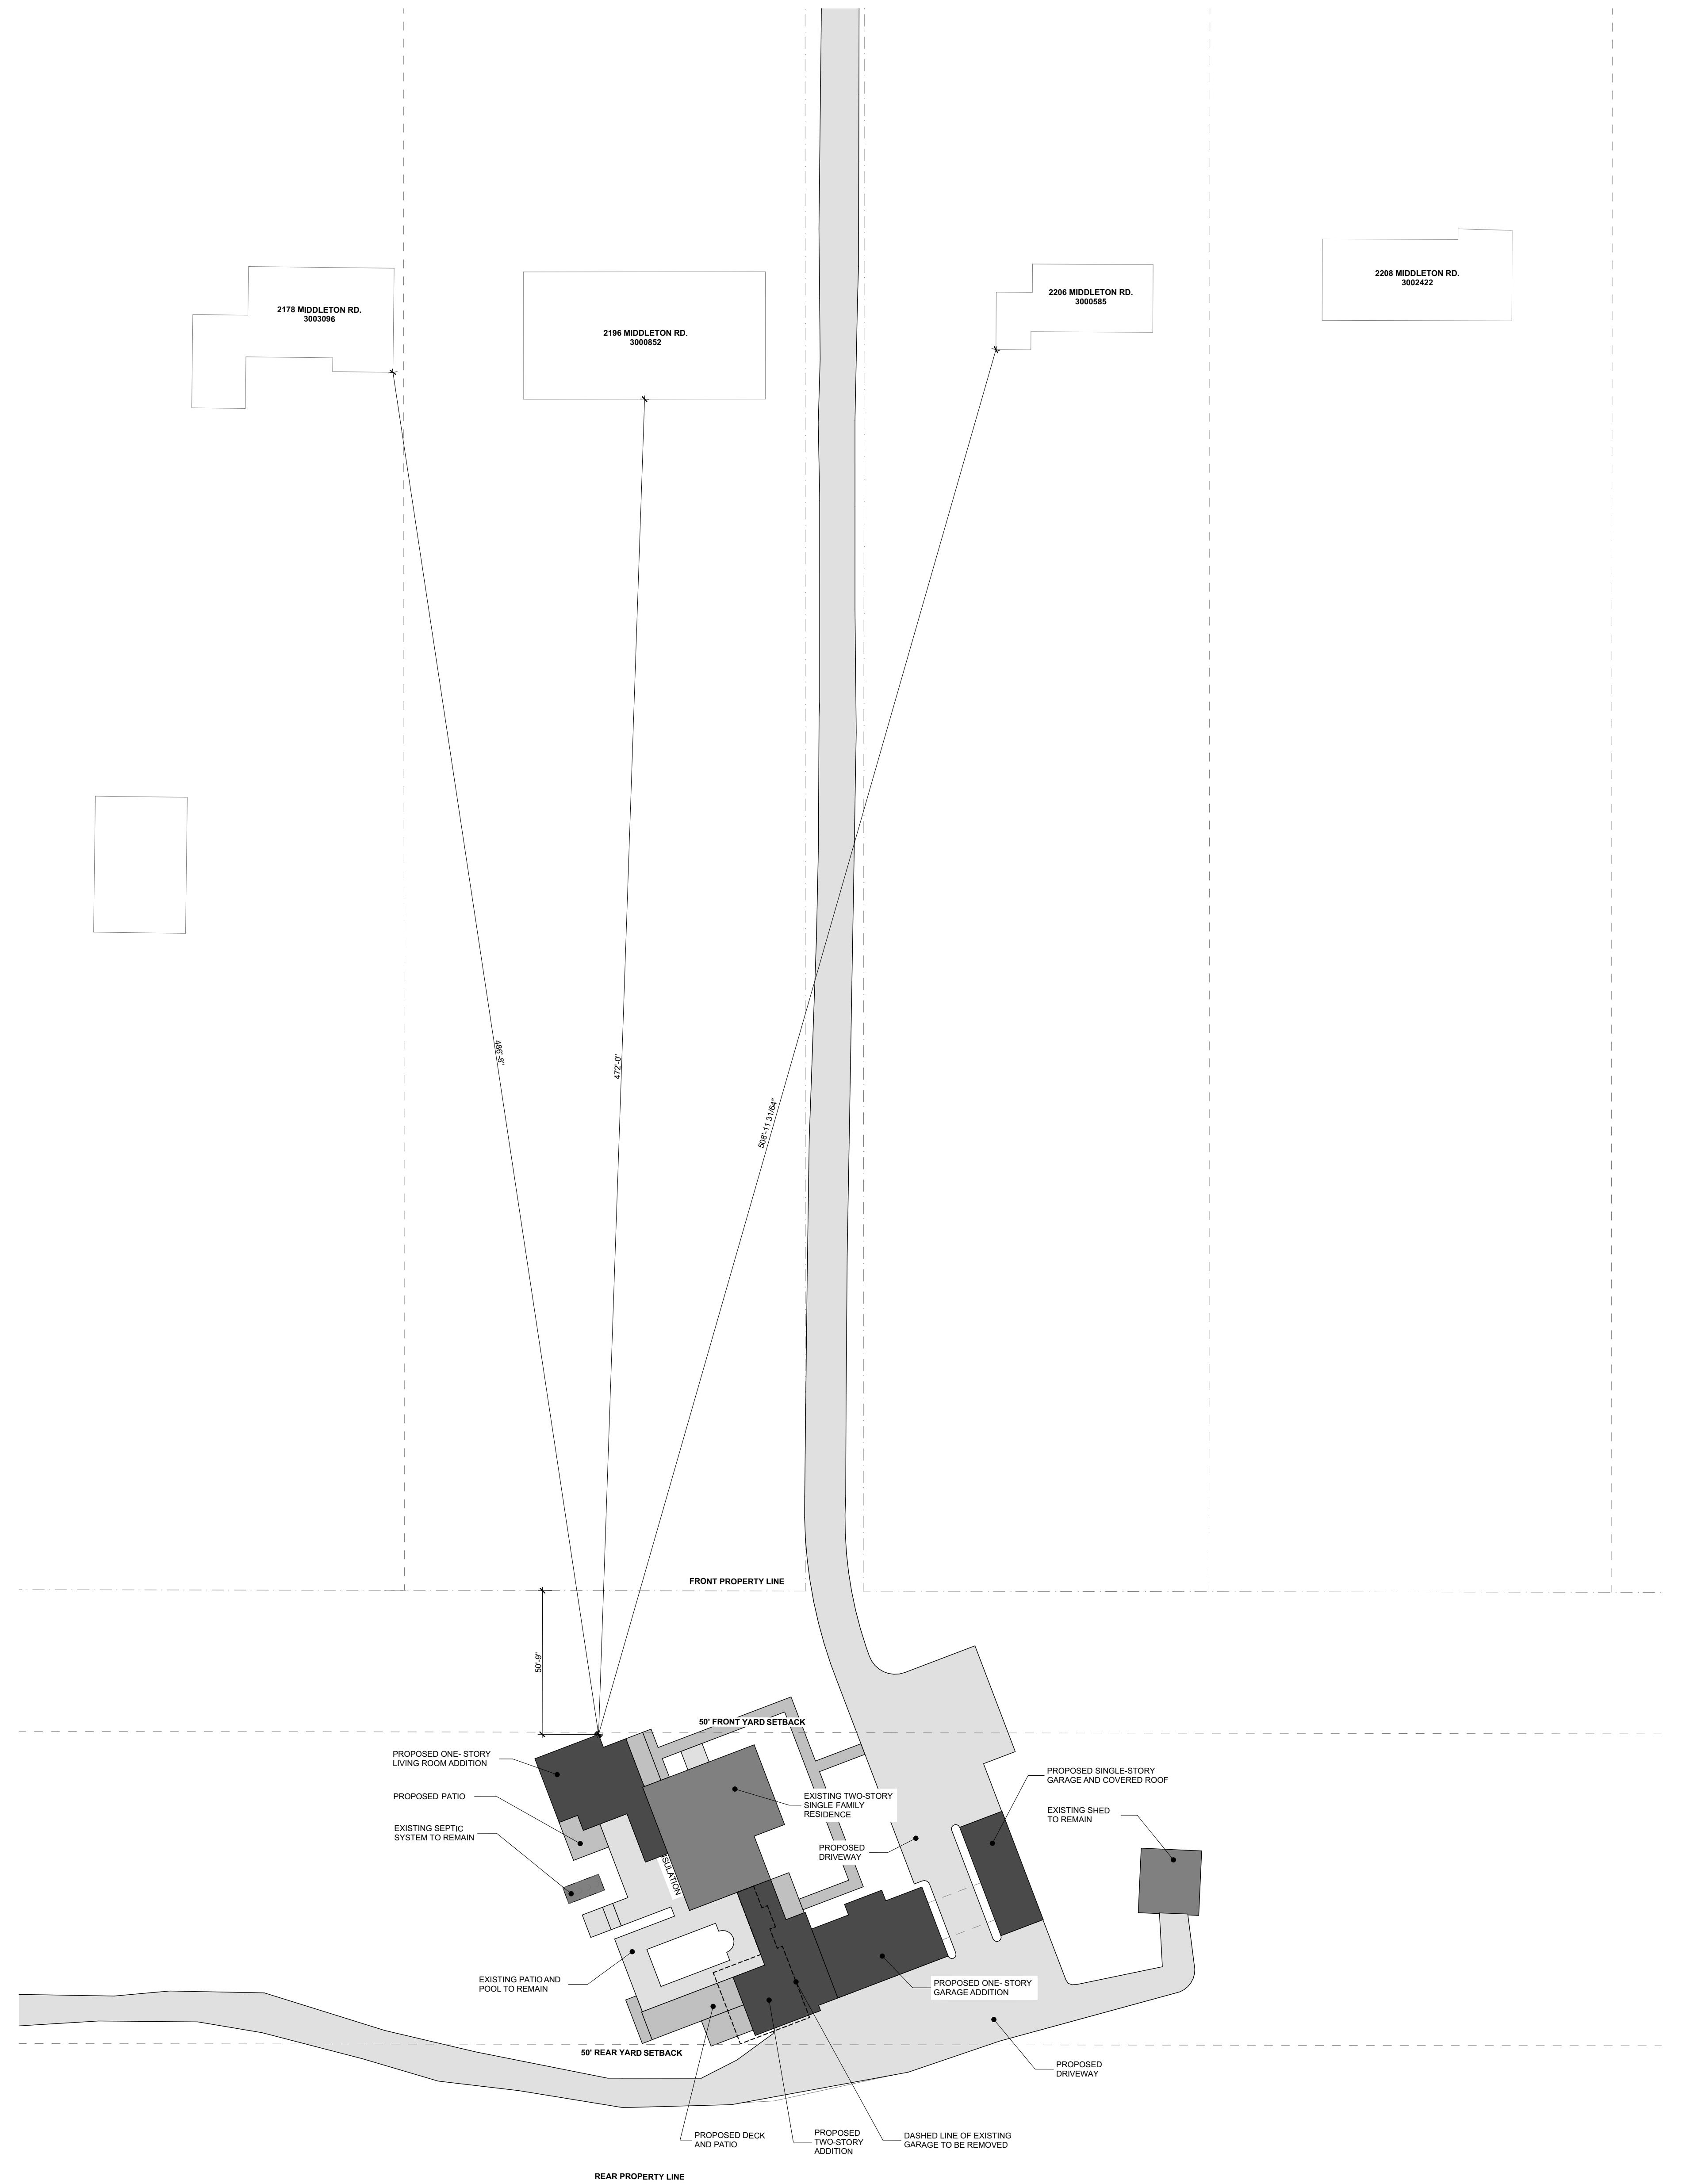

2 EXISTING FRONT COURTYARD PHOTO

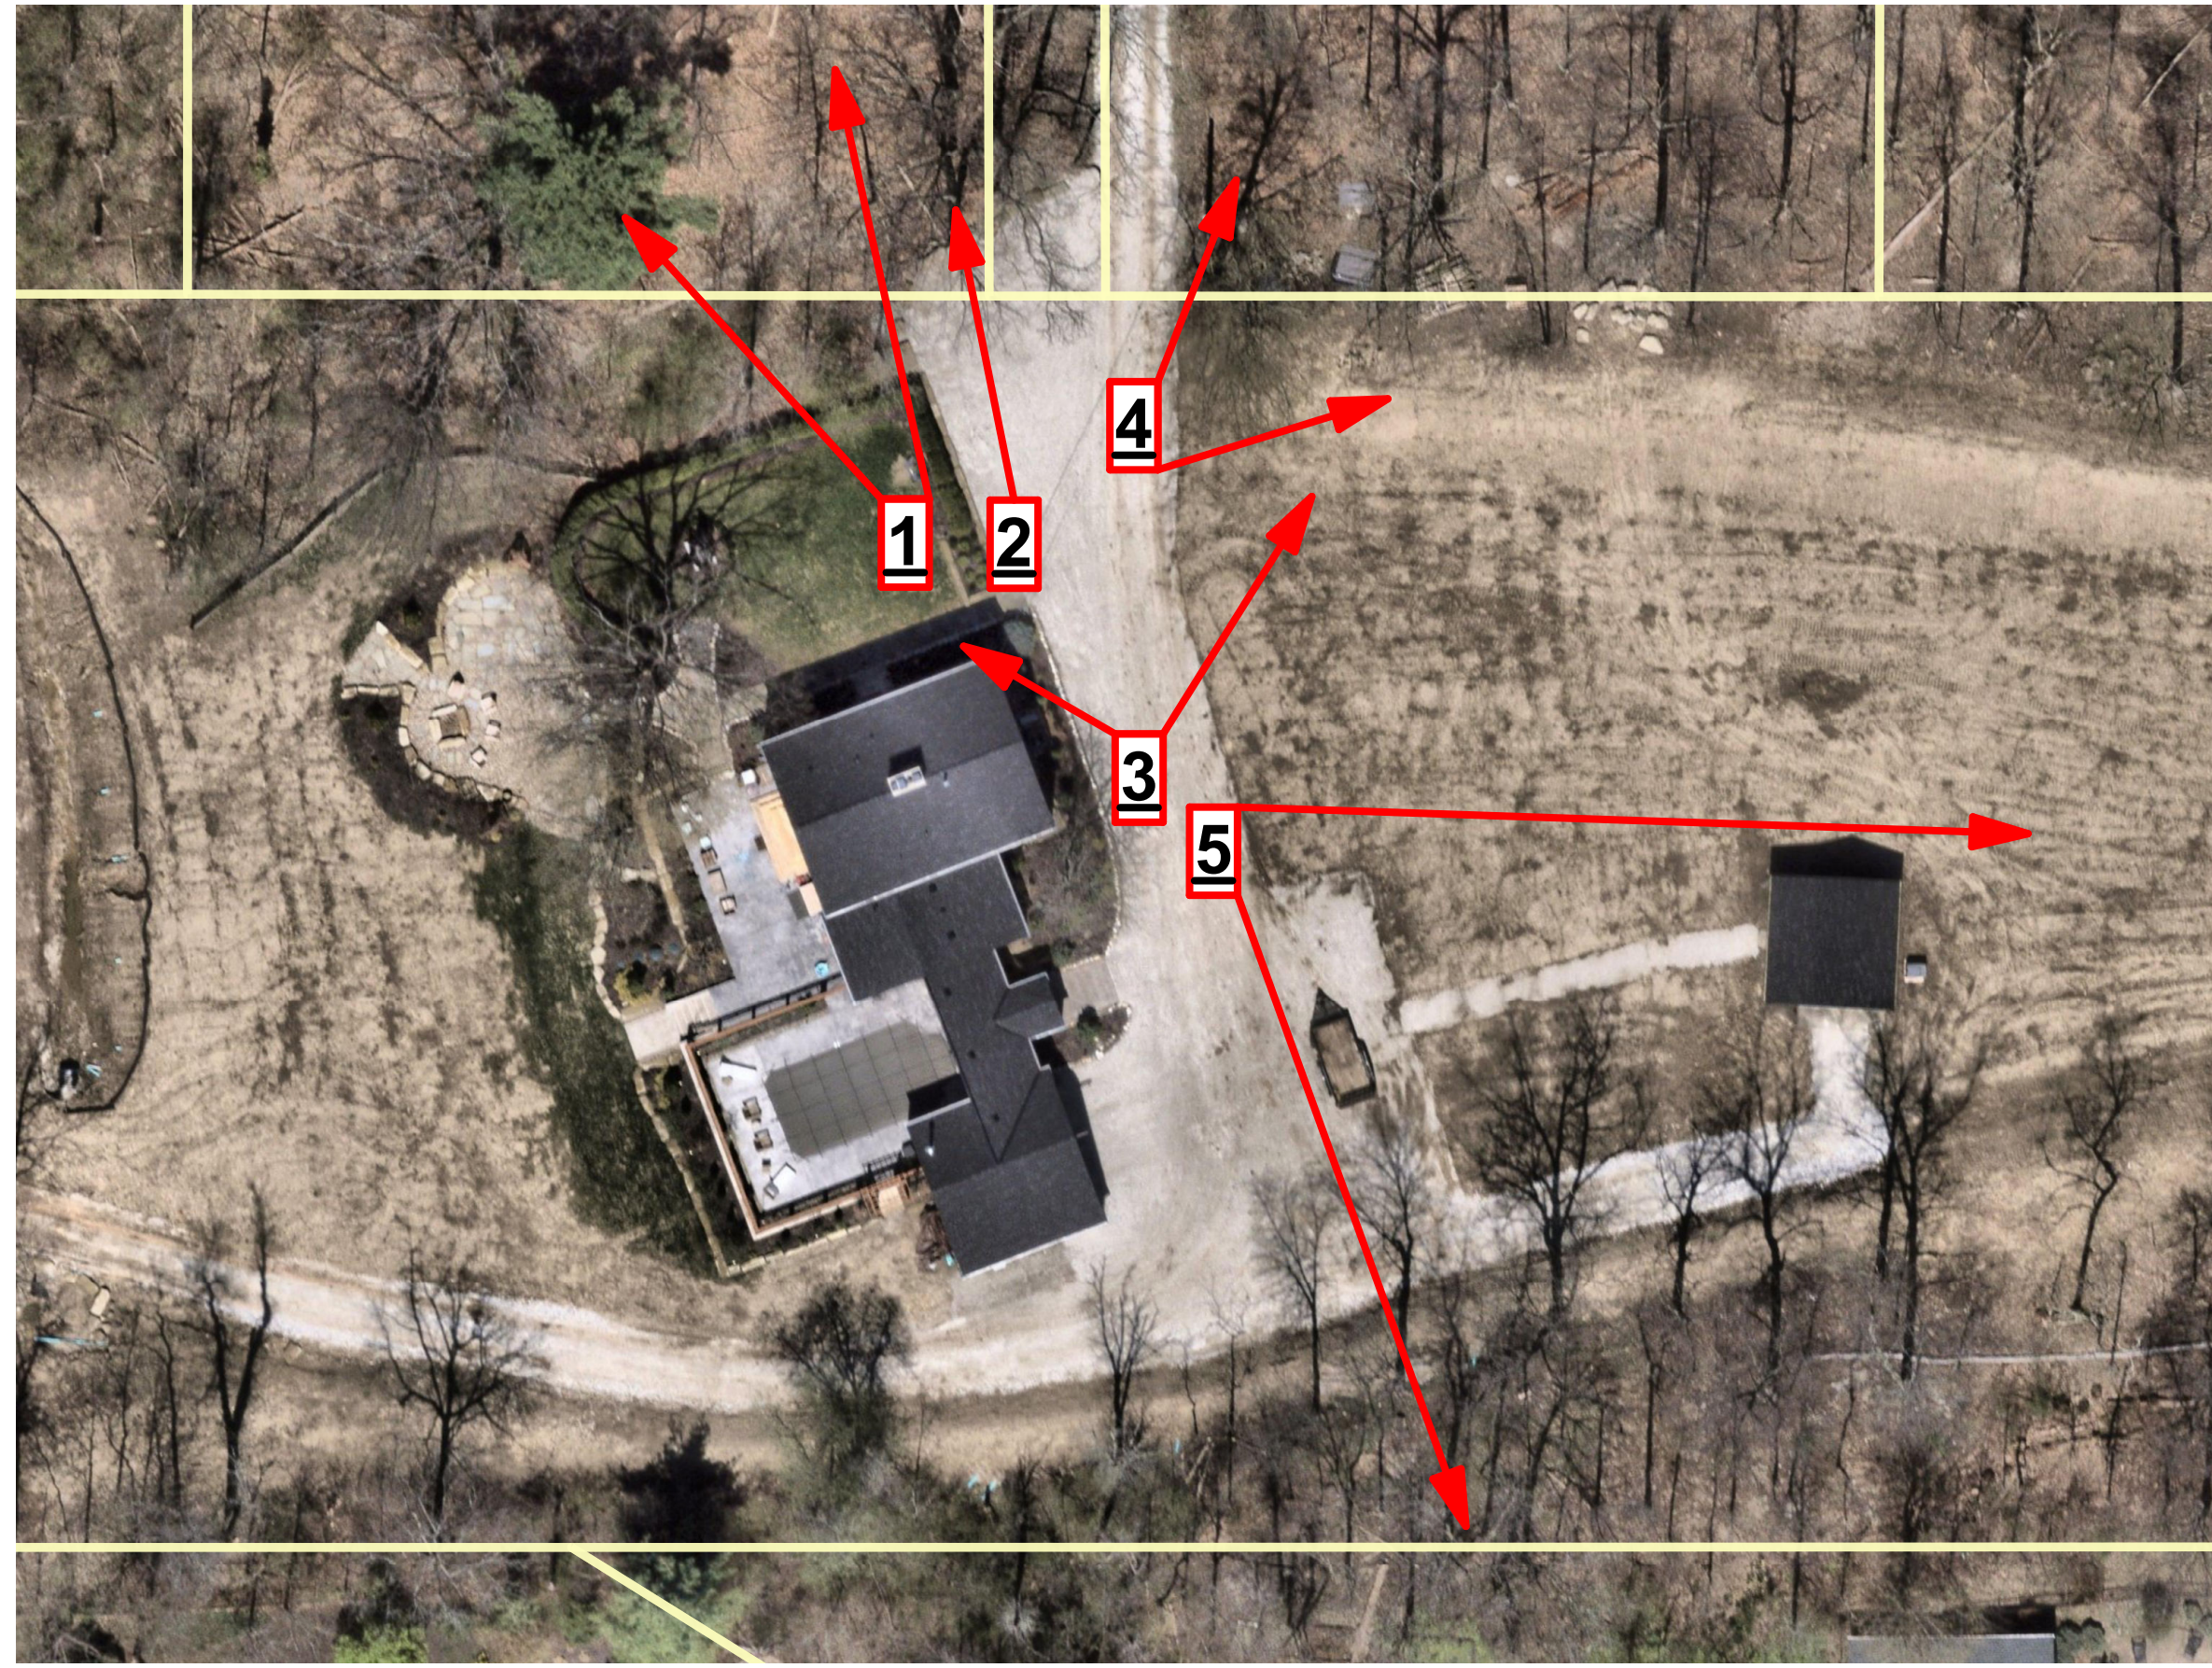

SITE PHOTO KEY | NORTH IS STRAIGHT UP ON SHEET



1 | STANDING IN GARDEN LOOKING NORTH



2 | STANDING ON DRIVEWAY LOOKING NORTH



3 | STANDING ON DRIVEWAY LOOKING NORTH




4 | STANDING ON DRIVEWAY LOOKING NORTH/ NORTHEAST




5 | STANDING ON DRIVEWAY LOOKING WEST/ SOUTHWEST

**PROGRESS
NOT FOR
CONSTRUCTION**
6/1/2026


PROJECT TEAM:
P PENINSULA
ARCHITECTS

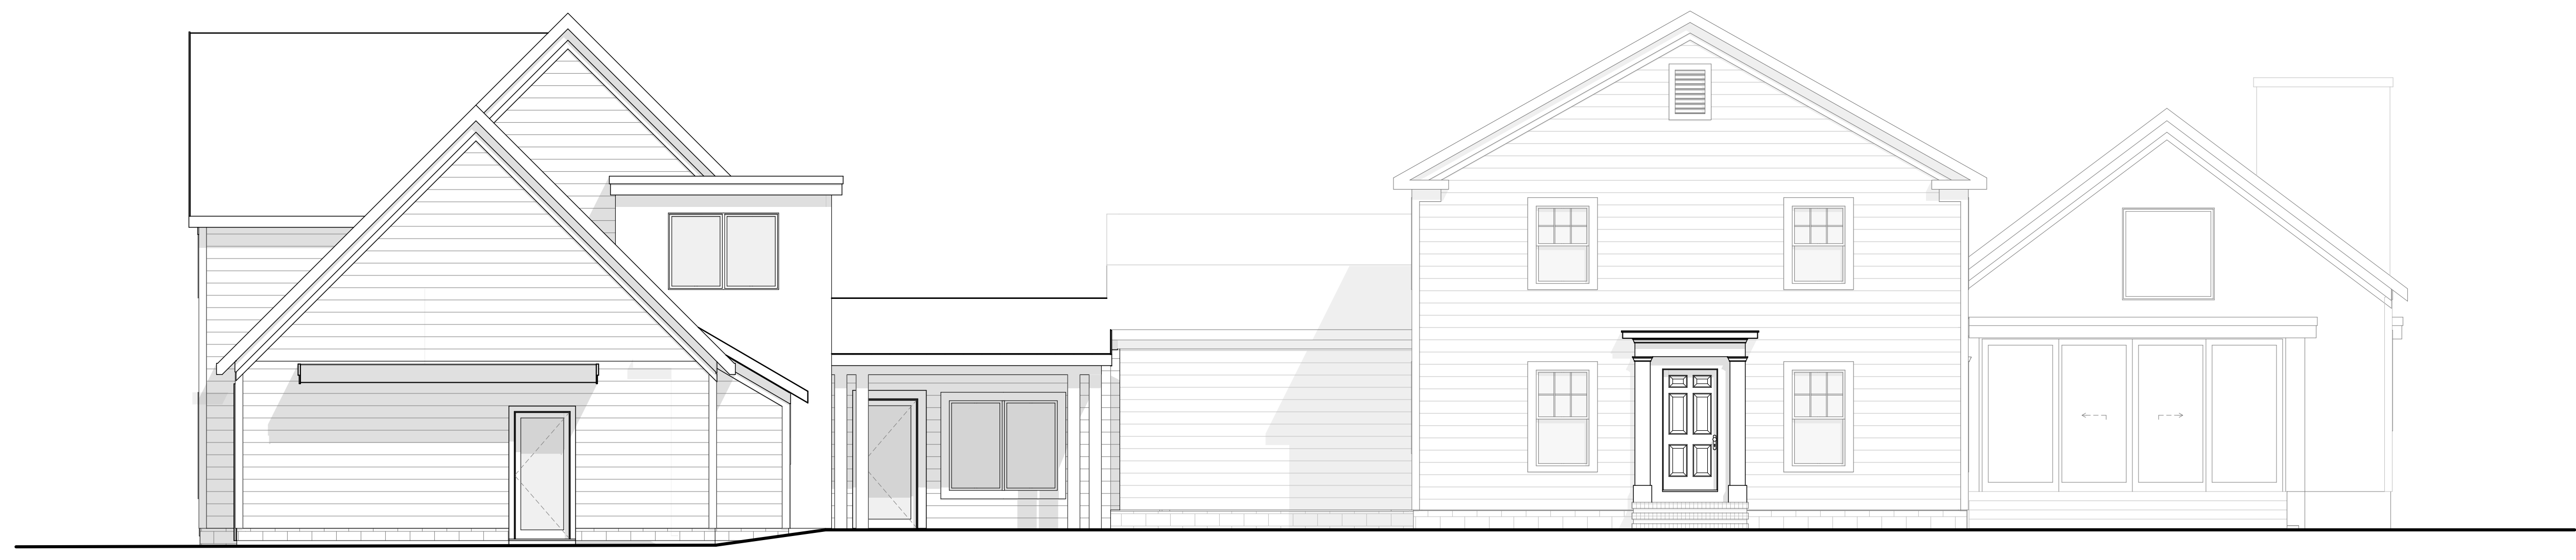


1 FRONT ELEVATION
SCALE: 3/16" = 1'-0"

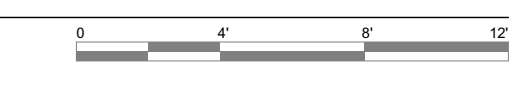

2 REAR ELEVATION
SCALE: 3/16" = 1'-0"

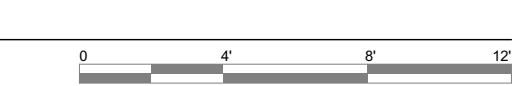

3 RIGHT SIDE ELEVATION
SCALE: 3/16" = 1'-0"

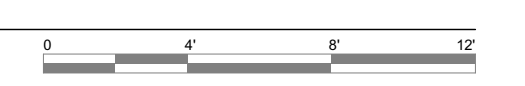

4 LEFT SIDE ELEVATION
SCALE: 3/16" = 1'-0"



DEMETRIOU RESIDENCE
2200 Middleton Rd., Hudson, Ohio 44236

PROJECT #:	2601
ISSUE:	
SCHEMATIC	04-29-2026
AH/R/INFORMAL	06-01-2026

EXTERIOR ELEVATIONS



































