




**NEW ENTRANCE CANOPIES  
 ST. HERMAN OF ALASKA  
 EASTERN ORTHODOX CHURCH  
 5107 DARROW ROAD  
 HUDSON, OHIO 44236**

**SITE PLAN**

|              |                  |
|--------------|------------------|
| PROJECT NO.: | 5107.DARROW.26.1 |
| AHBR:        | 3-26-26          |
|              |                  |
|              |                  |
|              |                  |

**SK1.1**

Michael J. Molchan  
 ARCHITECT-LLC  
 6321 Brecksville Road  
 Independence, Ohio 44131  
 216-469-4107  
 mmolchan11@gmail.com

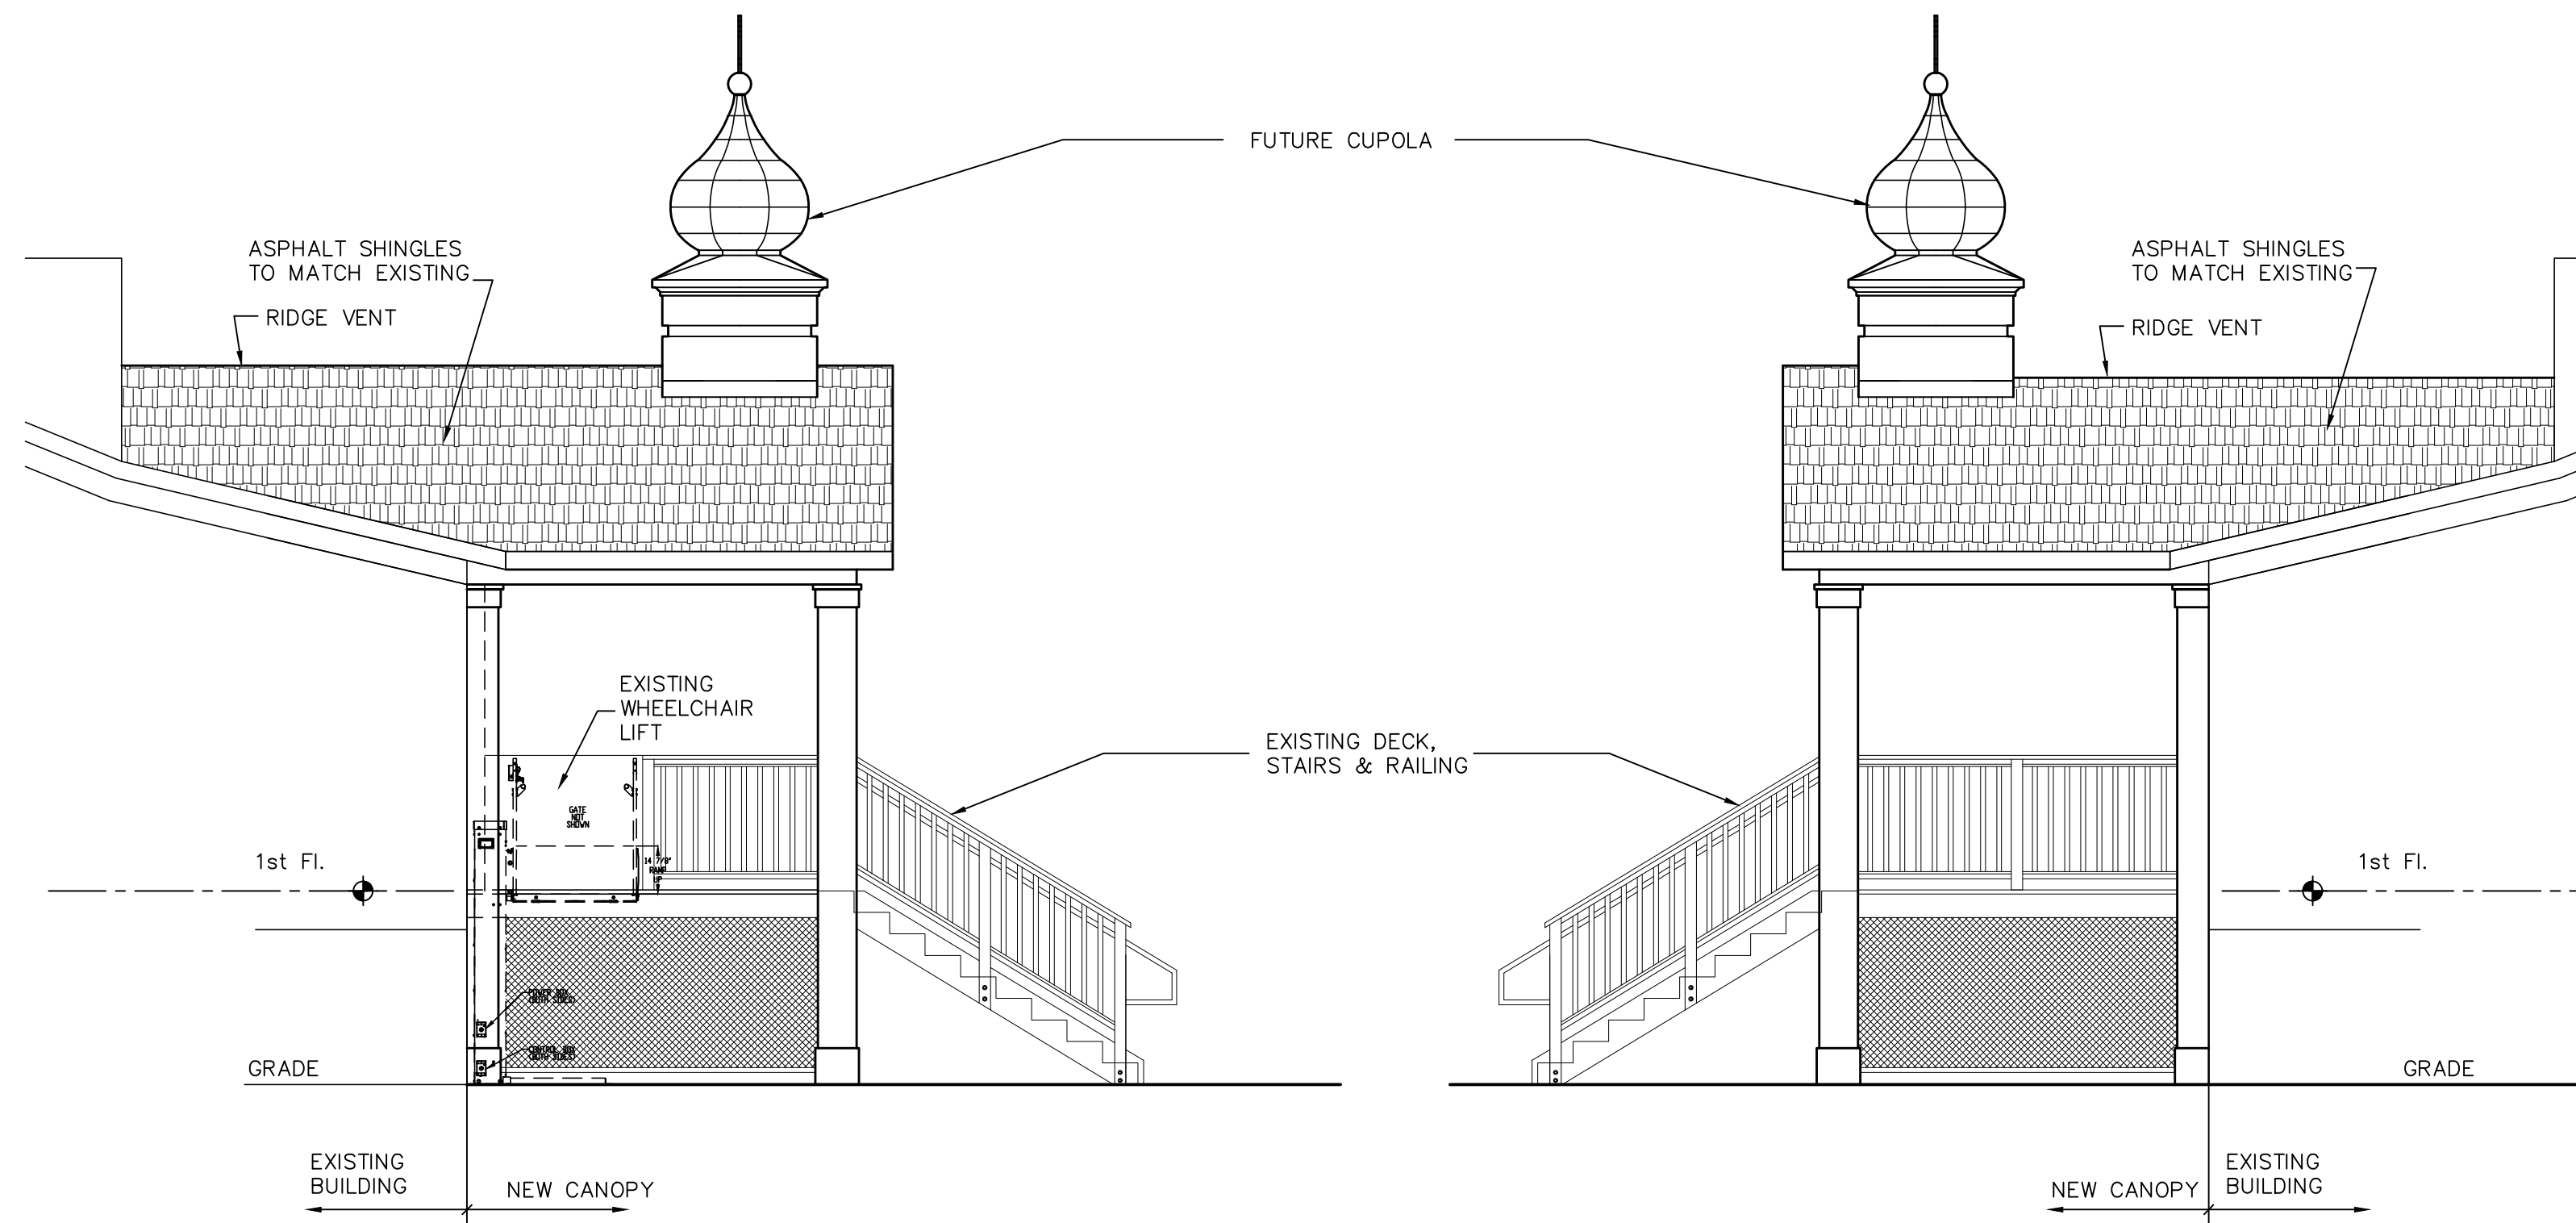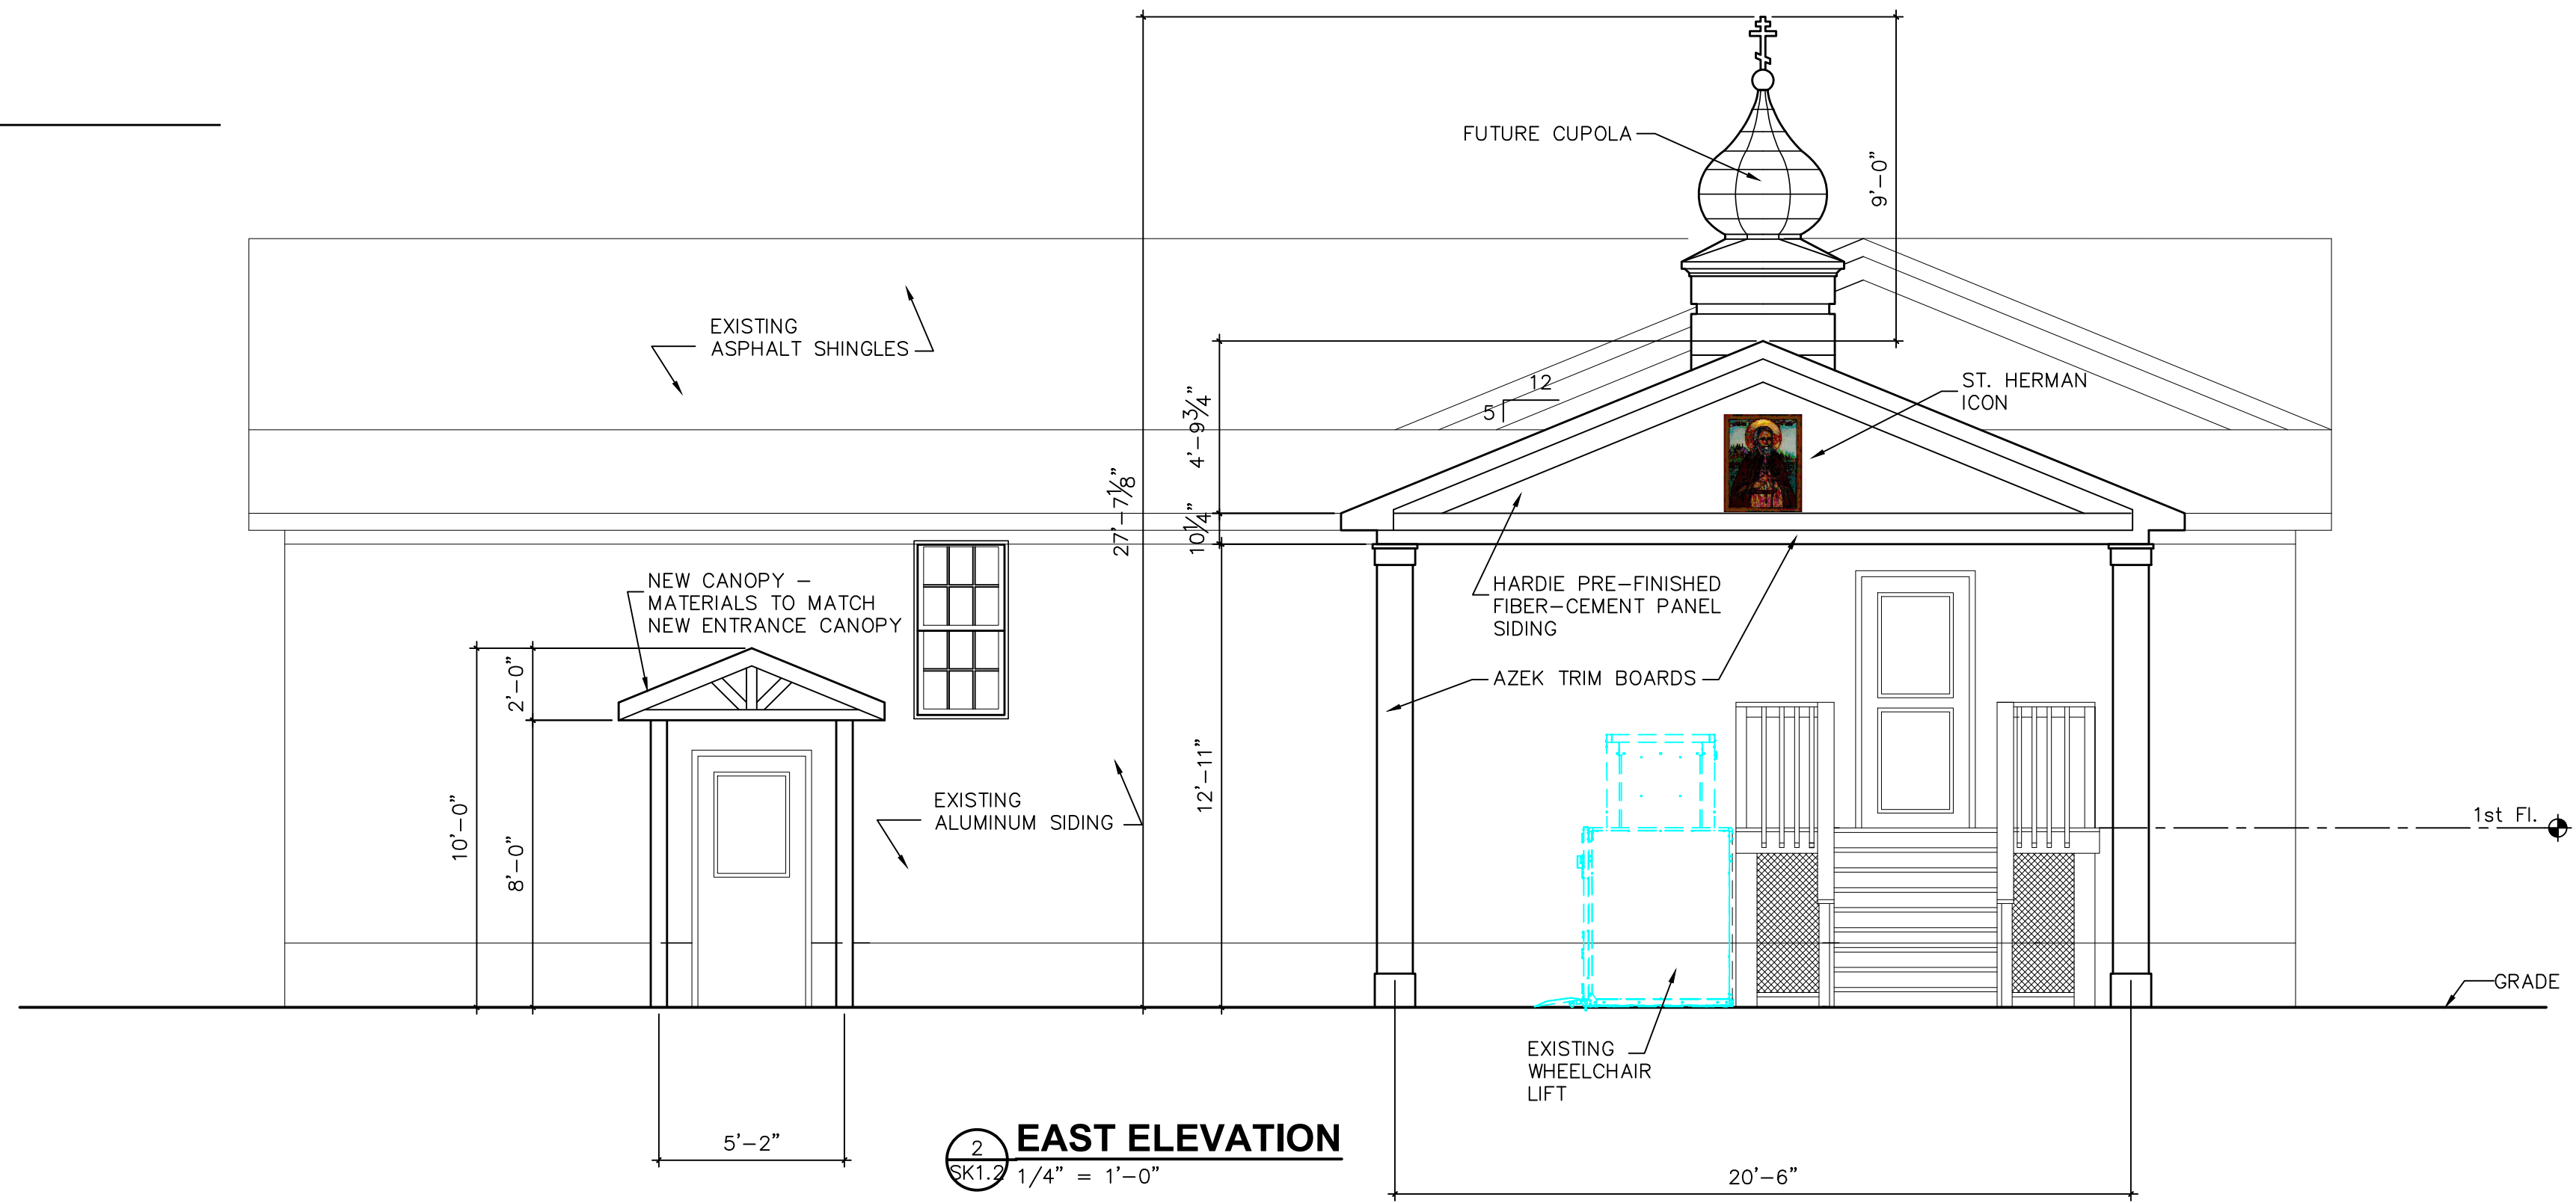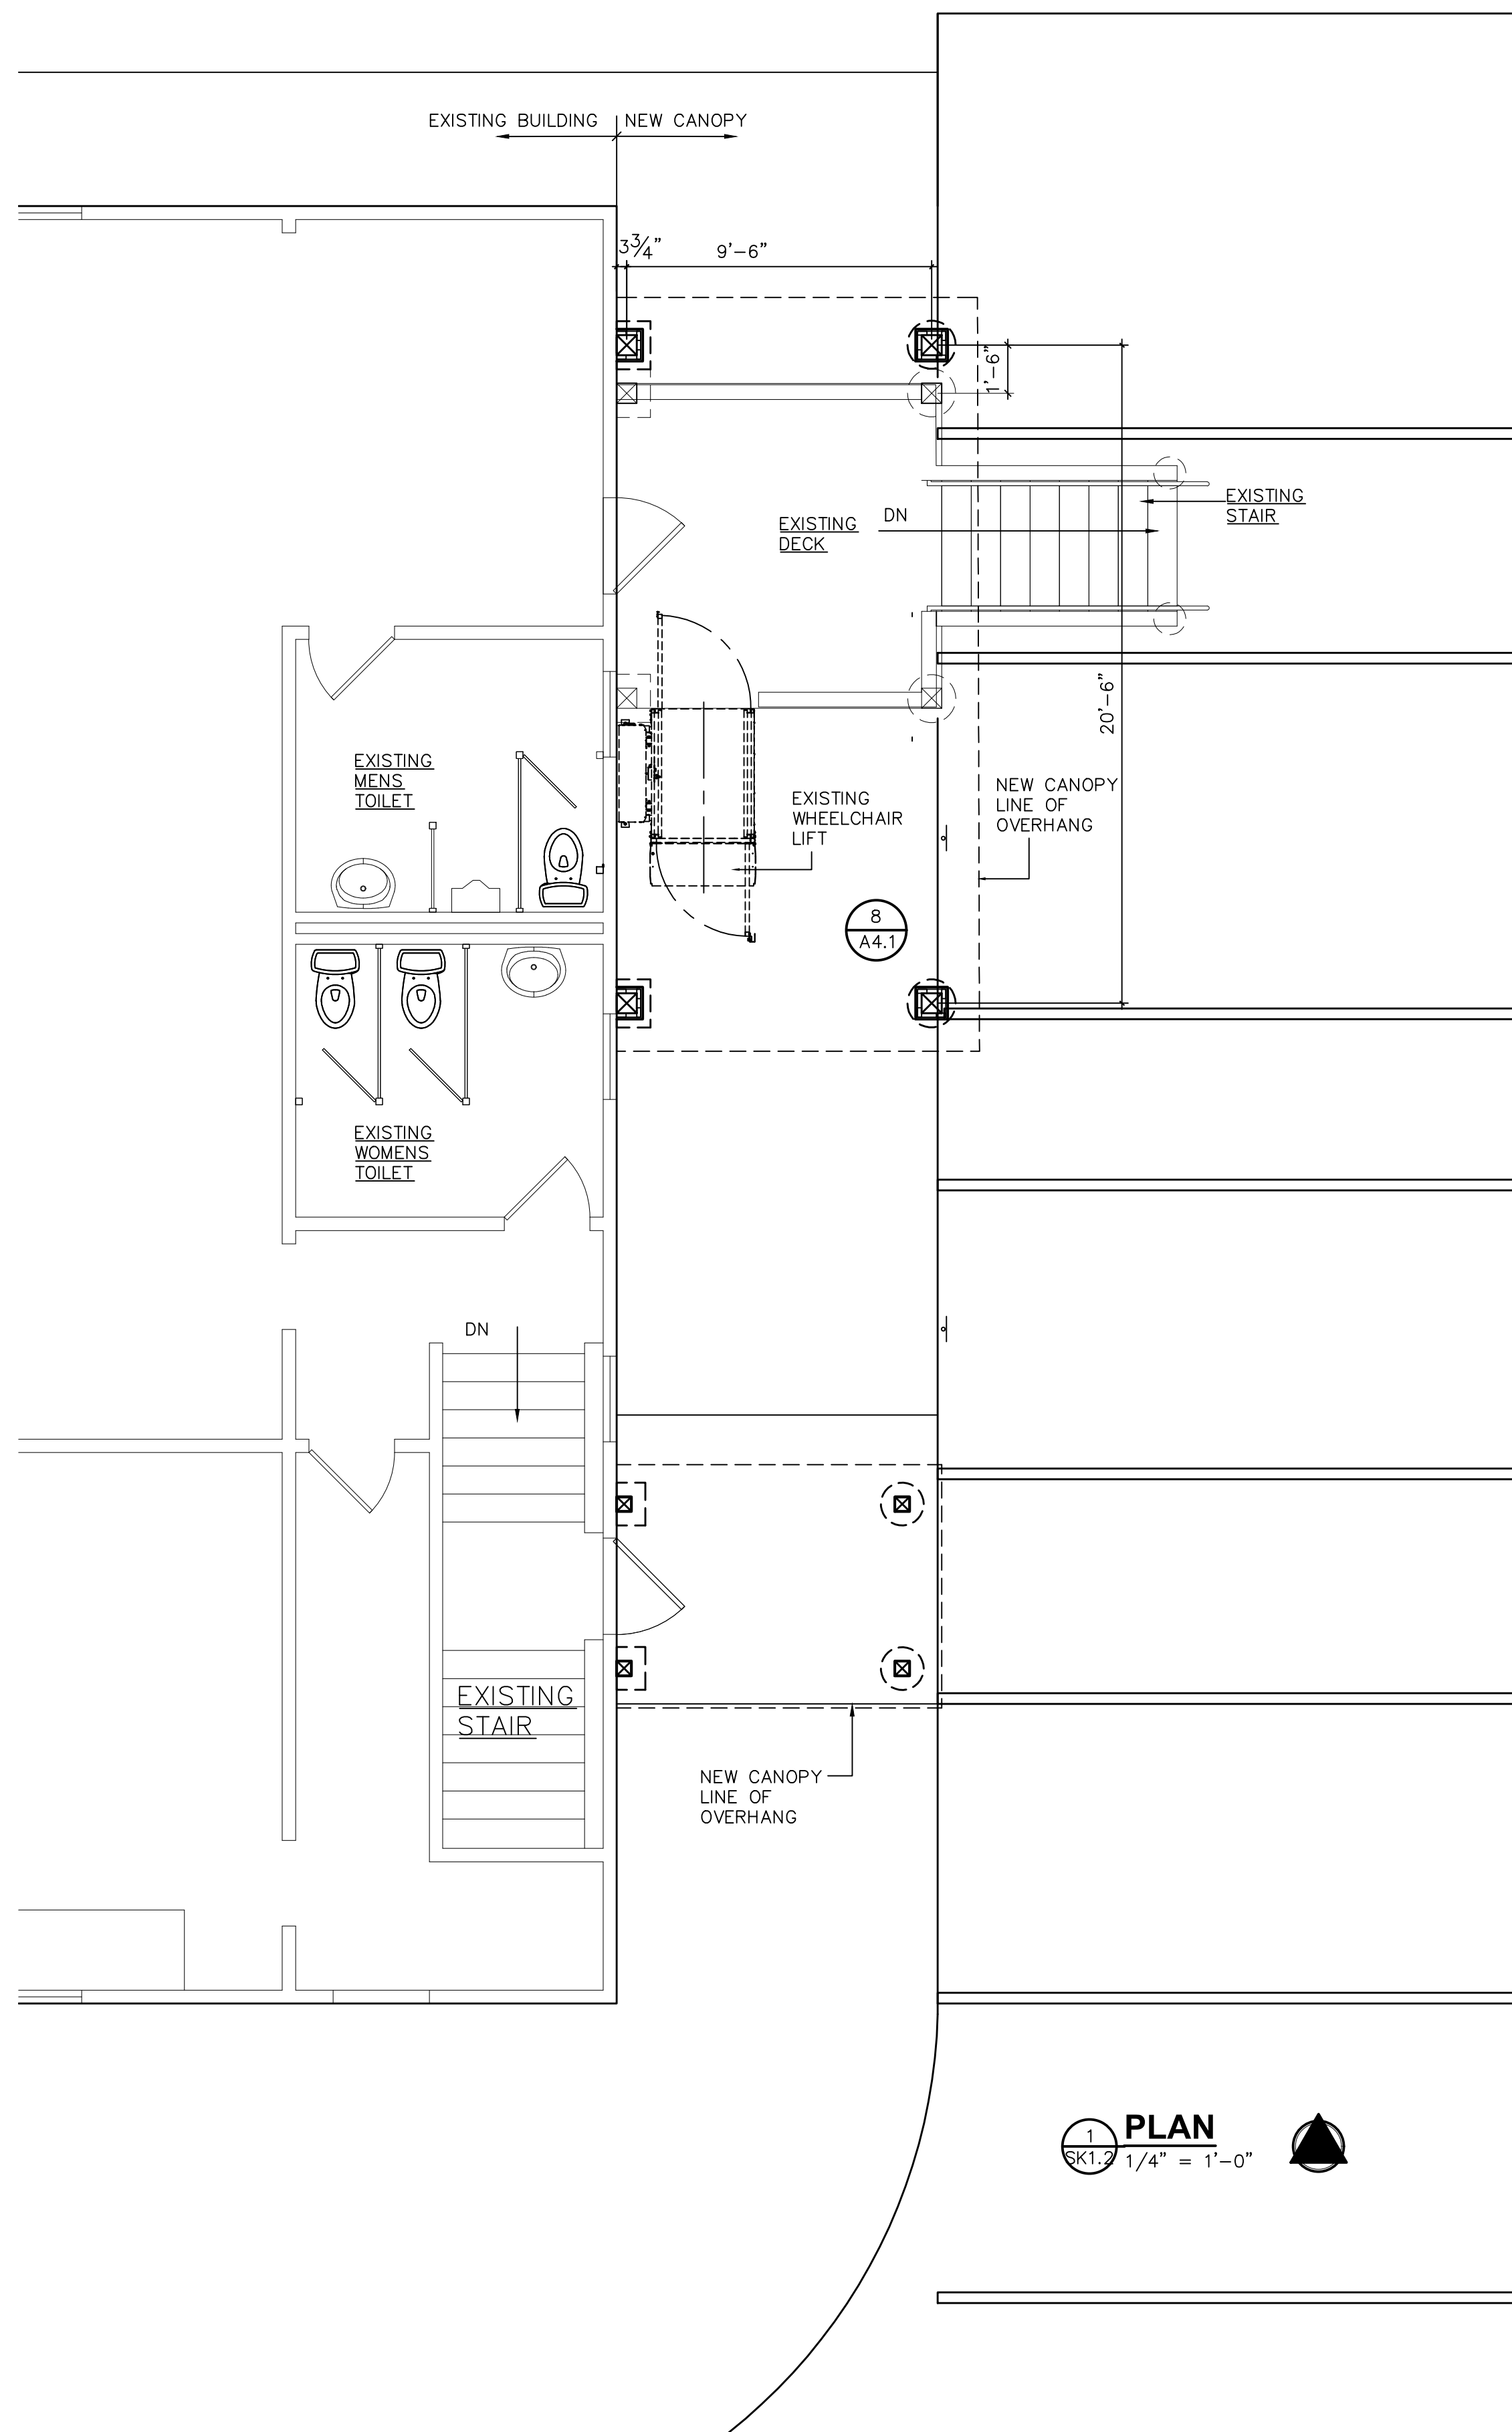

4 SK1.2 1/4" = 1'-0"


Michael J. Molchan  
 ARCHITECT-LLC  
 6321 Brecksville Road  
 Independence, Ohio 44131  
 216-469-4107  
 mmolchan1@gmail.com

**NEW ENTRANCE CANOPIES**  
**ST. HERMAN OF ALASKA**  
**EASTERN ORTHODOX CHURCH**  
 5107 DARROW ROAD  
 HUDSON, OHIO 44236


FLOOR PLAN /  
 EXTERIOR  
 ELEVATIONS

PROJECT NO.: 5107.DARROW.26.1  
 AHBR: 3-26-26


**SK1.2**

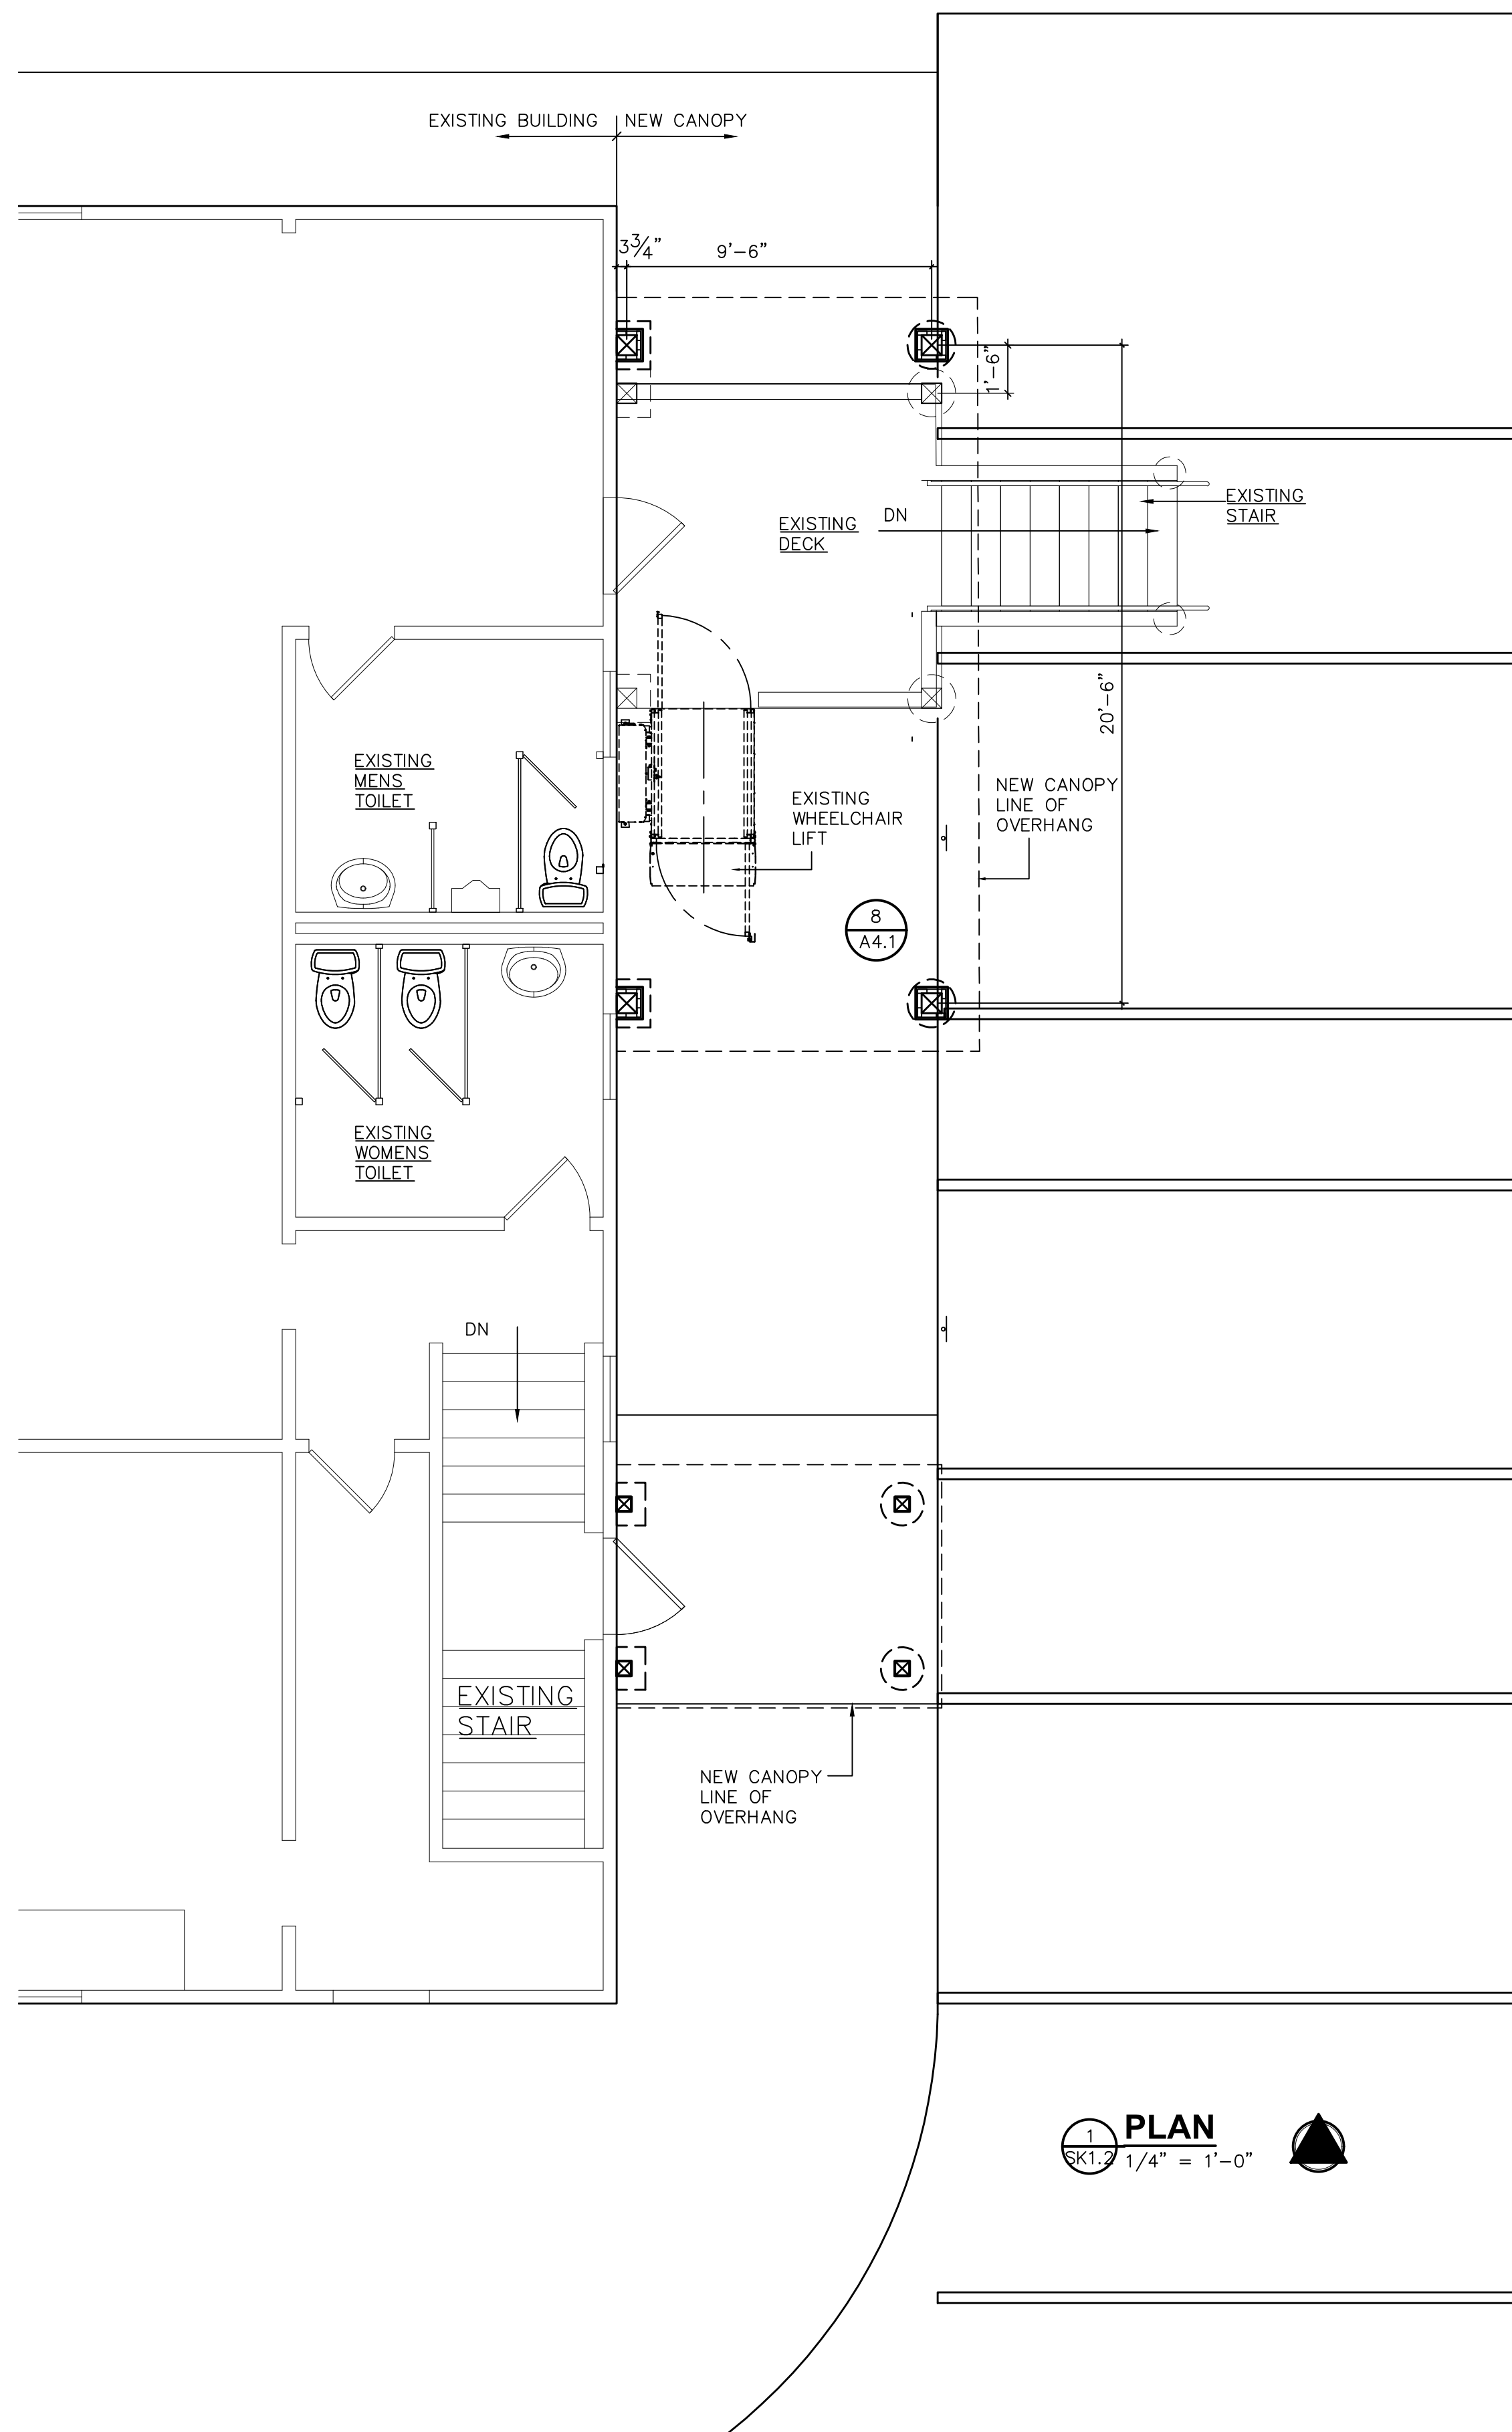

1 PLAN  
SK1.2 1/4" = 1'-0"

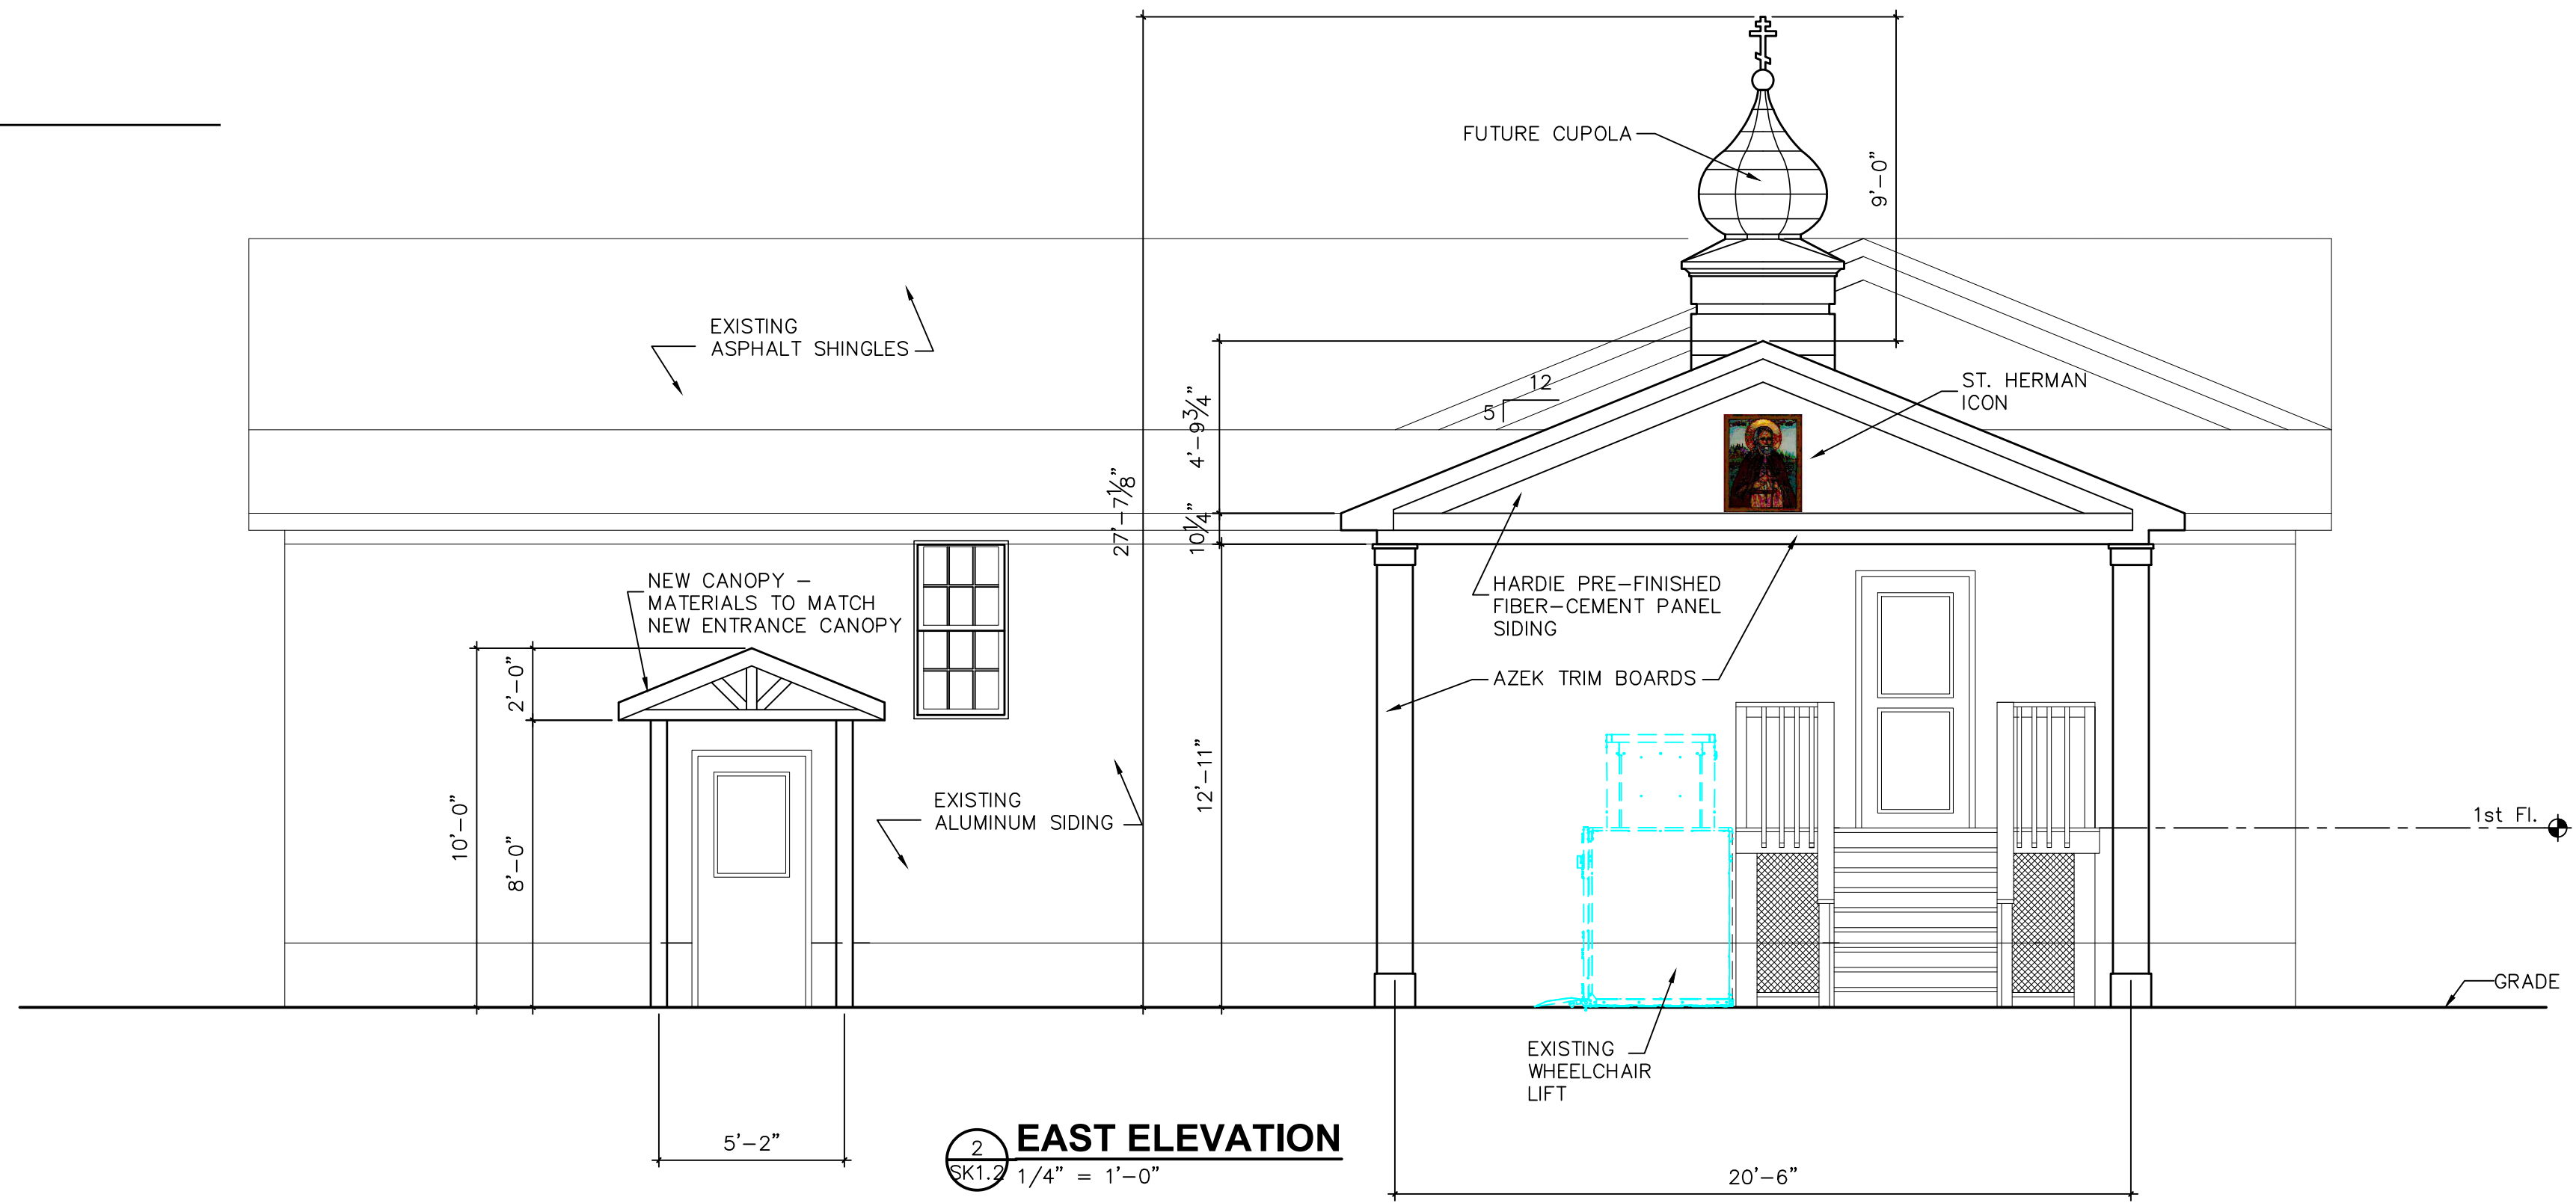

2 EAST ELEVATION  
SK1.2 1/4" = 1'-0"

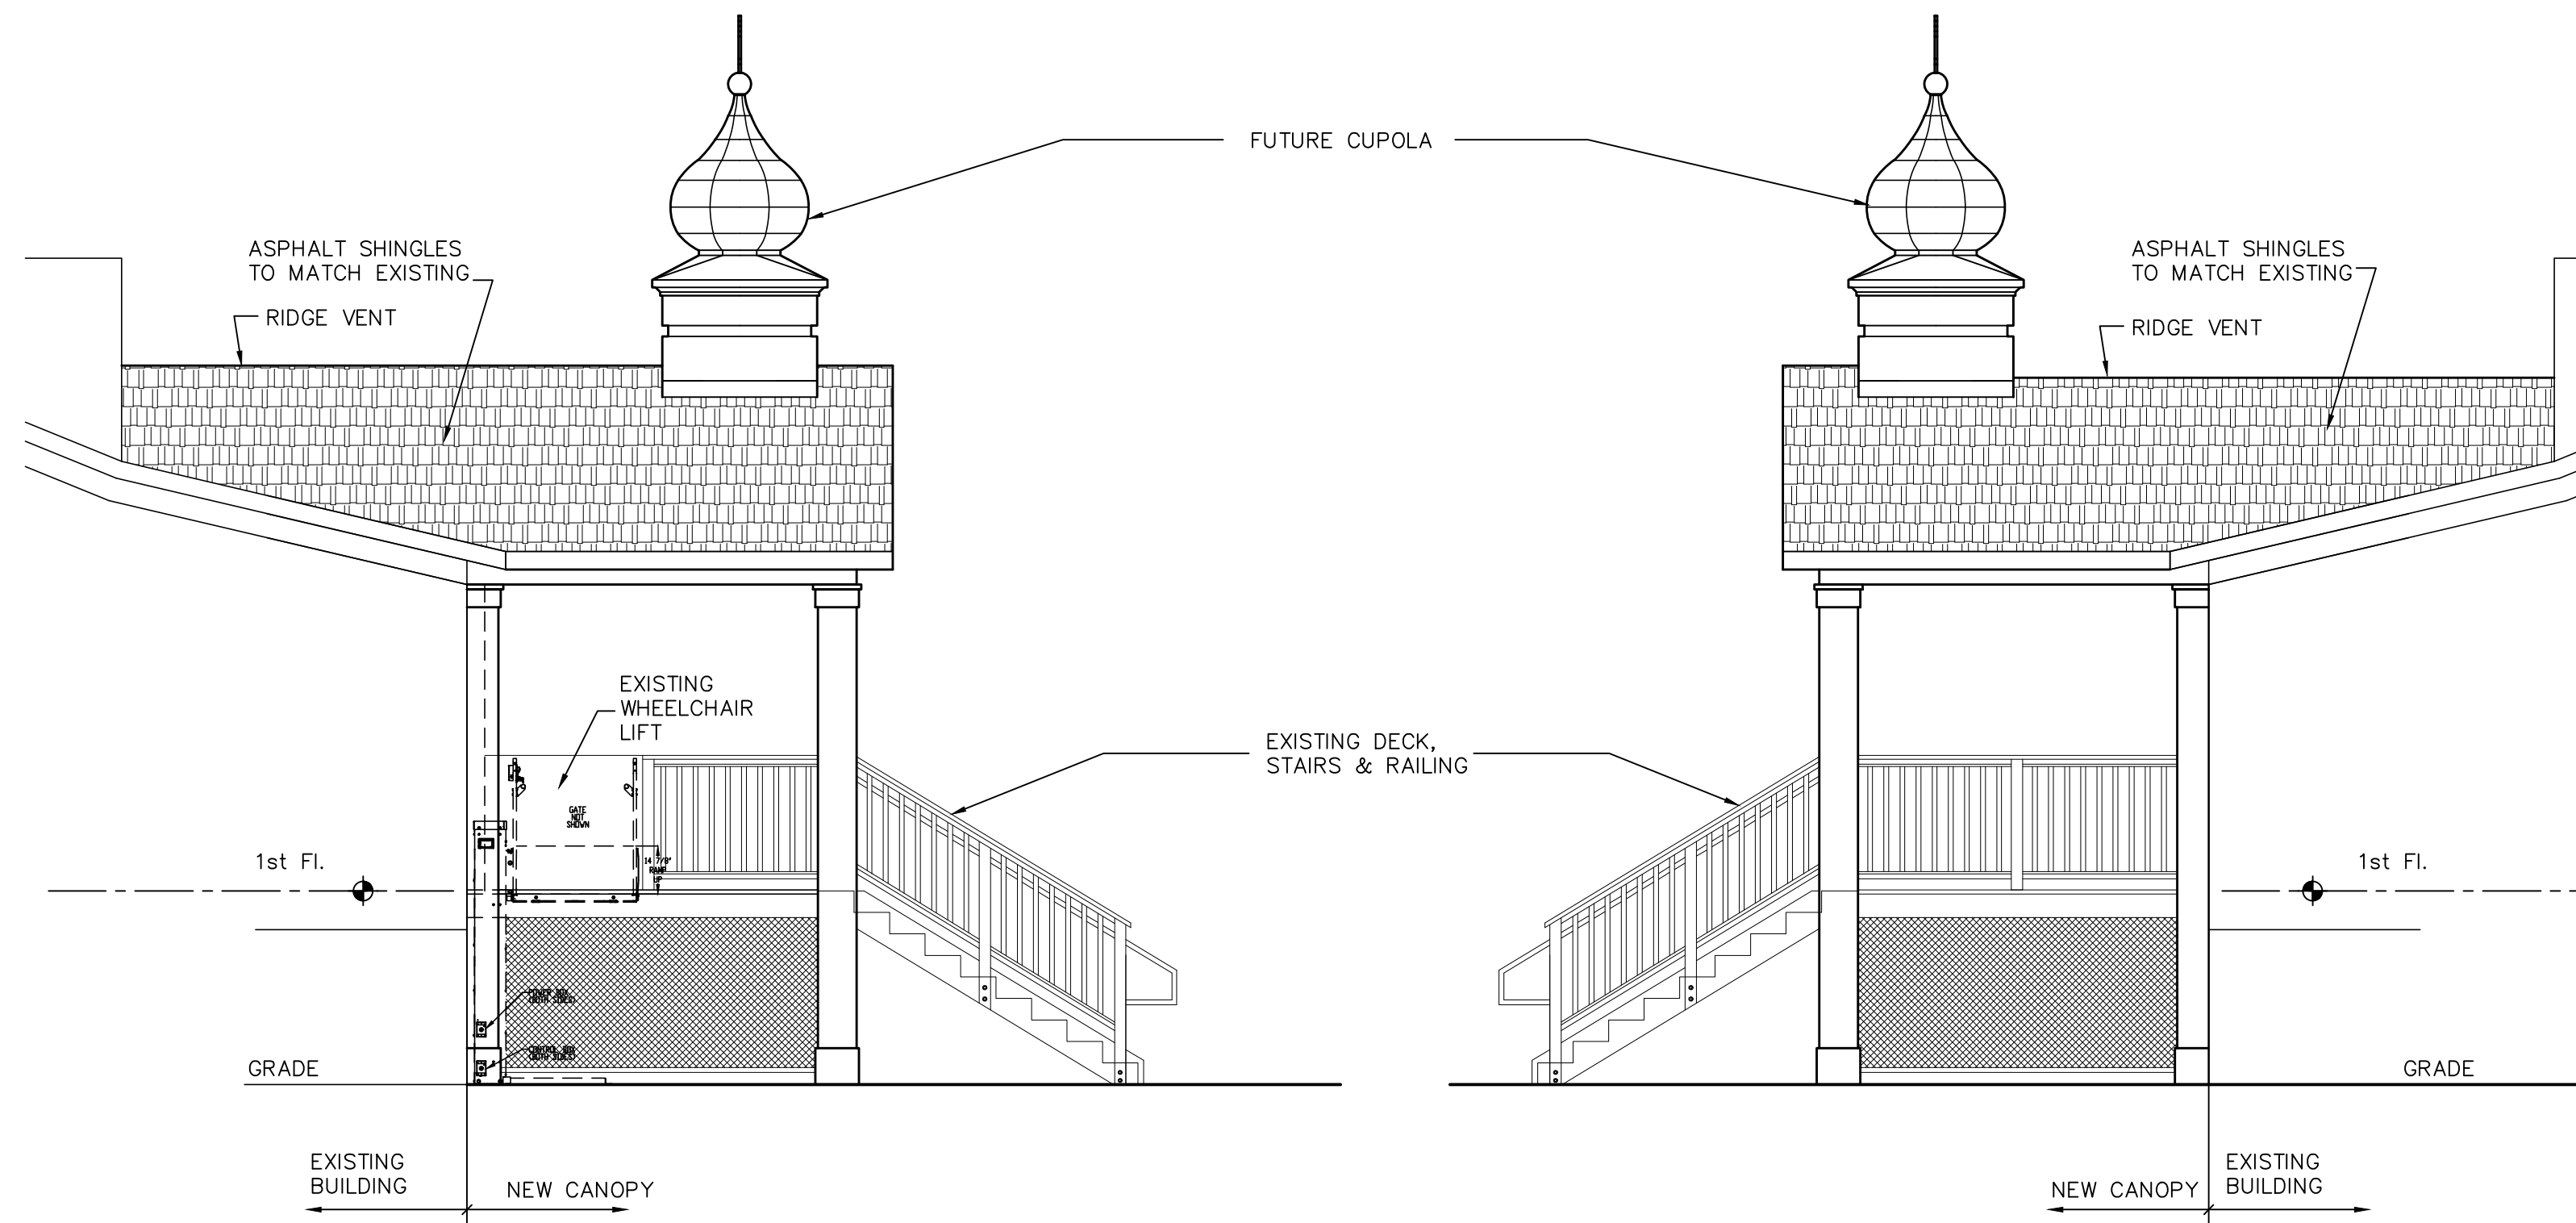

3 SOUTH ELEVATION  
SK1.2 1/4" = 1'-0"

4 NORTH ELEVATION  
SK1.2 1/4" = 1'-0"

Michael J. Molchan  
ARCHITECT-LLC

6321 Brecksville Road  
Independence, Ohio 44131  
216-469-4107  
mmolchan1@gmail.com

**NEW ENTRANCE CANOPIES**  
**ST. HERMAN OF ALASKA**  
**EASTERN ORTHODOX CHURCH**  
5107 DARROW ROAD  
HUDSON, OHIO 44236

FLOOR PLAN /  
EXTERIOR  
ELEVATIONS

PROJECT NO.: 5107.DARROW.26.1  
AHBR: 3-26-26

**SK1.2**



NO PARKING

NO PARKING





RESERVED  
PARKING

RESERVED  
PARKING