



LEFT SIDE ELEV - COTTAGE
SCALE: 3/16"=1'-0"



RIGHT SIDE ELEV - COTTAGE
SCALE: 3/16"=1'-0"



REAR ELEV - COTTAGE
SCALE: 3/16"=1'-0"



LOT 5

LOT 4

LOT 3

LOT 2

LOT 1

FRONT ELEV - COTTAGE
SCALE: 3/16"=1'-0"



LEFT SIDE ELEV - COTTAGE
SCALE: 3/16"=1'-0"



RIGHT SIDE ELEV - COTTAGE
SCALE: 3/16"=1'-0"



REAR ELEV - COTTAGE
SCALE: 3/16"=1'-0"



LOT 19

LOT 18

LOT 17

LOT 16

LOT 15


FRONT ELEV - COTTAGE
SCALE: 3/16"=1'-0"



LEFT SIDE ELEVATION - FARMHOUSE
SCALE: 3/16"=1'-0"



RIGHT SIDE ELEVATION - FARMHOUSE
SCALE: 3/16"=1'-0"

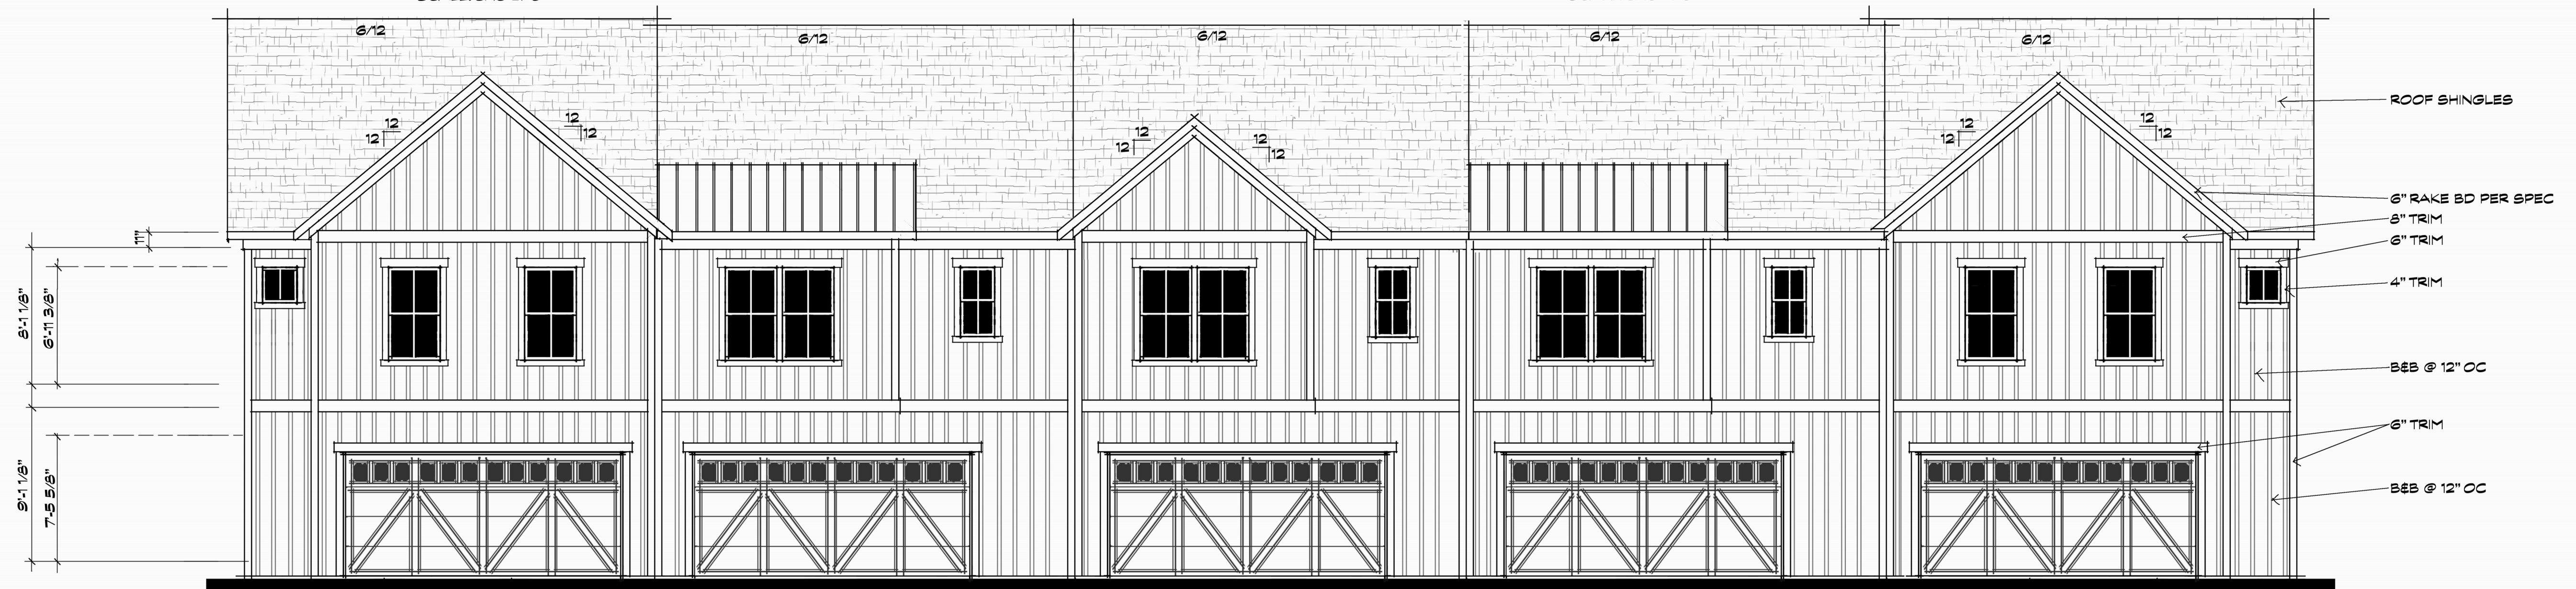

REAR ELEV - FARMHOUSE (HIGH IMPACT LOTS)
SCALE: 3/16"=1'-0"




FRONT ELEV - FARMHOUSE
SCALE: 3/16"=1'-0"

LOT 10

LOT 11

LOT 13

LOT 14

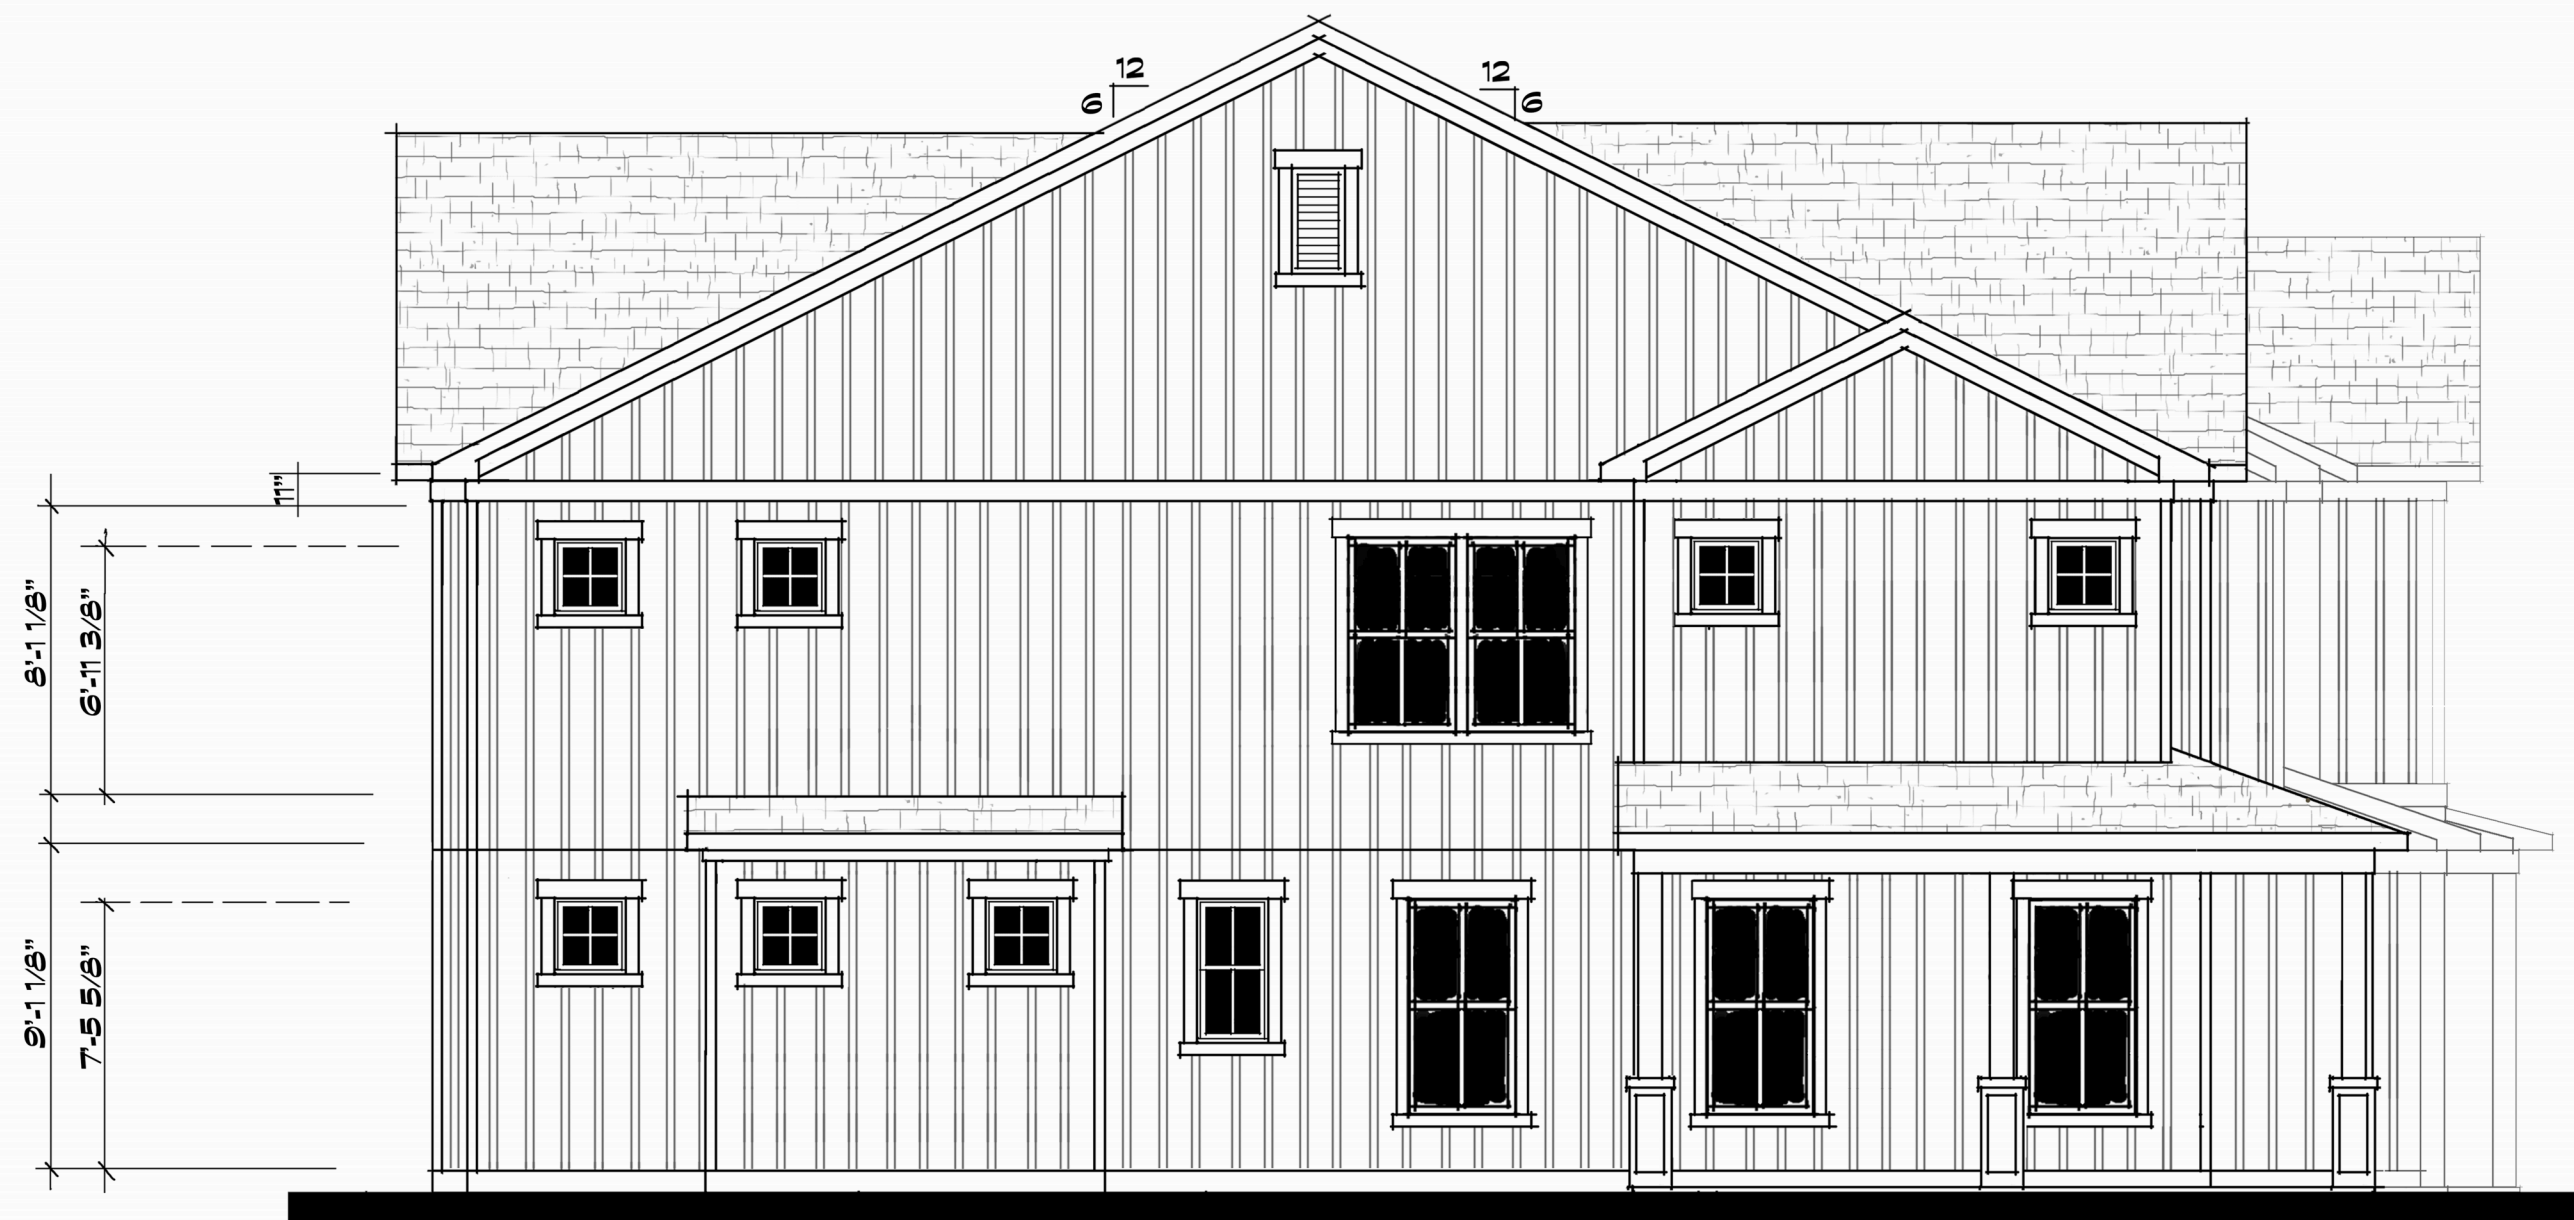

LEFT SIDE ELEVATION - FARMHOUSE (HIGH IMPACT LOTS)
SCALE: 3/16"=1'-0"



RIGHT SIDE ELEVATION - FARMHOUSE (HIGH IMPACT LOTS)
SCALE: 3/16"=1'-0"



REAR ELEV - FARMHOUSE
SCALE: 3/16"=1'-0"



LOT 29

LOT 28

LOT 27

LOT 26

LOT 25

LOT 24

FRONT ELEV - FARMHOUSE
SCALE: 3/16"=1'-0"



LEFT SIDE ELEV - TRADITIONAL
SCALE: 3/16"=1'-0"



RIGHT SIDE ELEV - TRADITIONAL
SCALE: 3/16"=1'-0"



REAR ELEV - TRADITIONAL
SCALE: 3/16"=1'-0"



LOT 9

LOT 8

LOT 7

LOT 6

FRONT ELEV - TRADITIONAL
SCALE: 3/16"=1'-0"



LEFT SIDE ELEV - TRADITIONAL
SCALE: 3/16"=1'-0"



RIGHT SIDE ELEV - TRADITIONAL
SCALE: 3/16"=1'-0"



REAR ELEV - TRADITIONAL
SCALE: 3/16"=1'-0"




LOT 23

LOT 22

LOT 21

LOT 20

FRONT ELEV - TRADITIONAL
SCALE: 3/16"=1'-0"

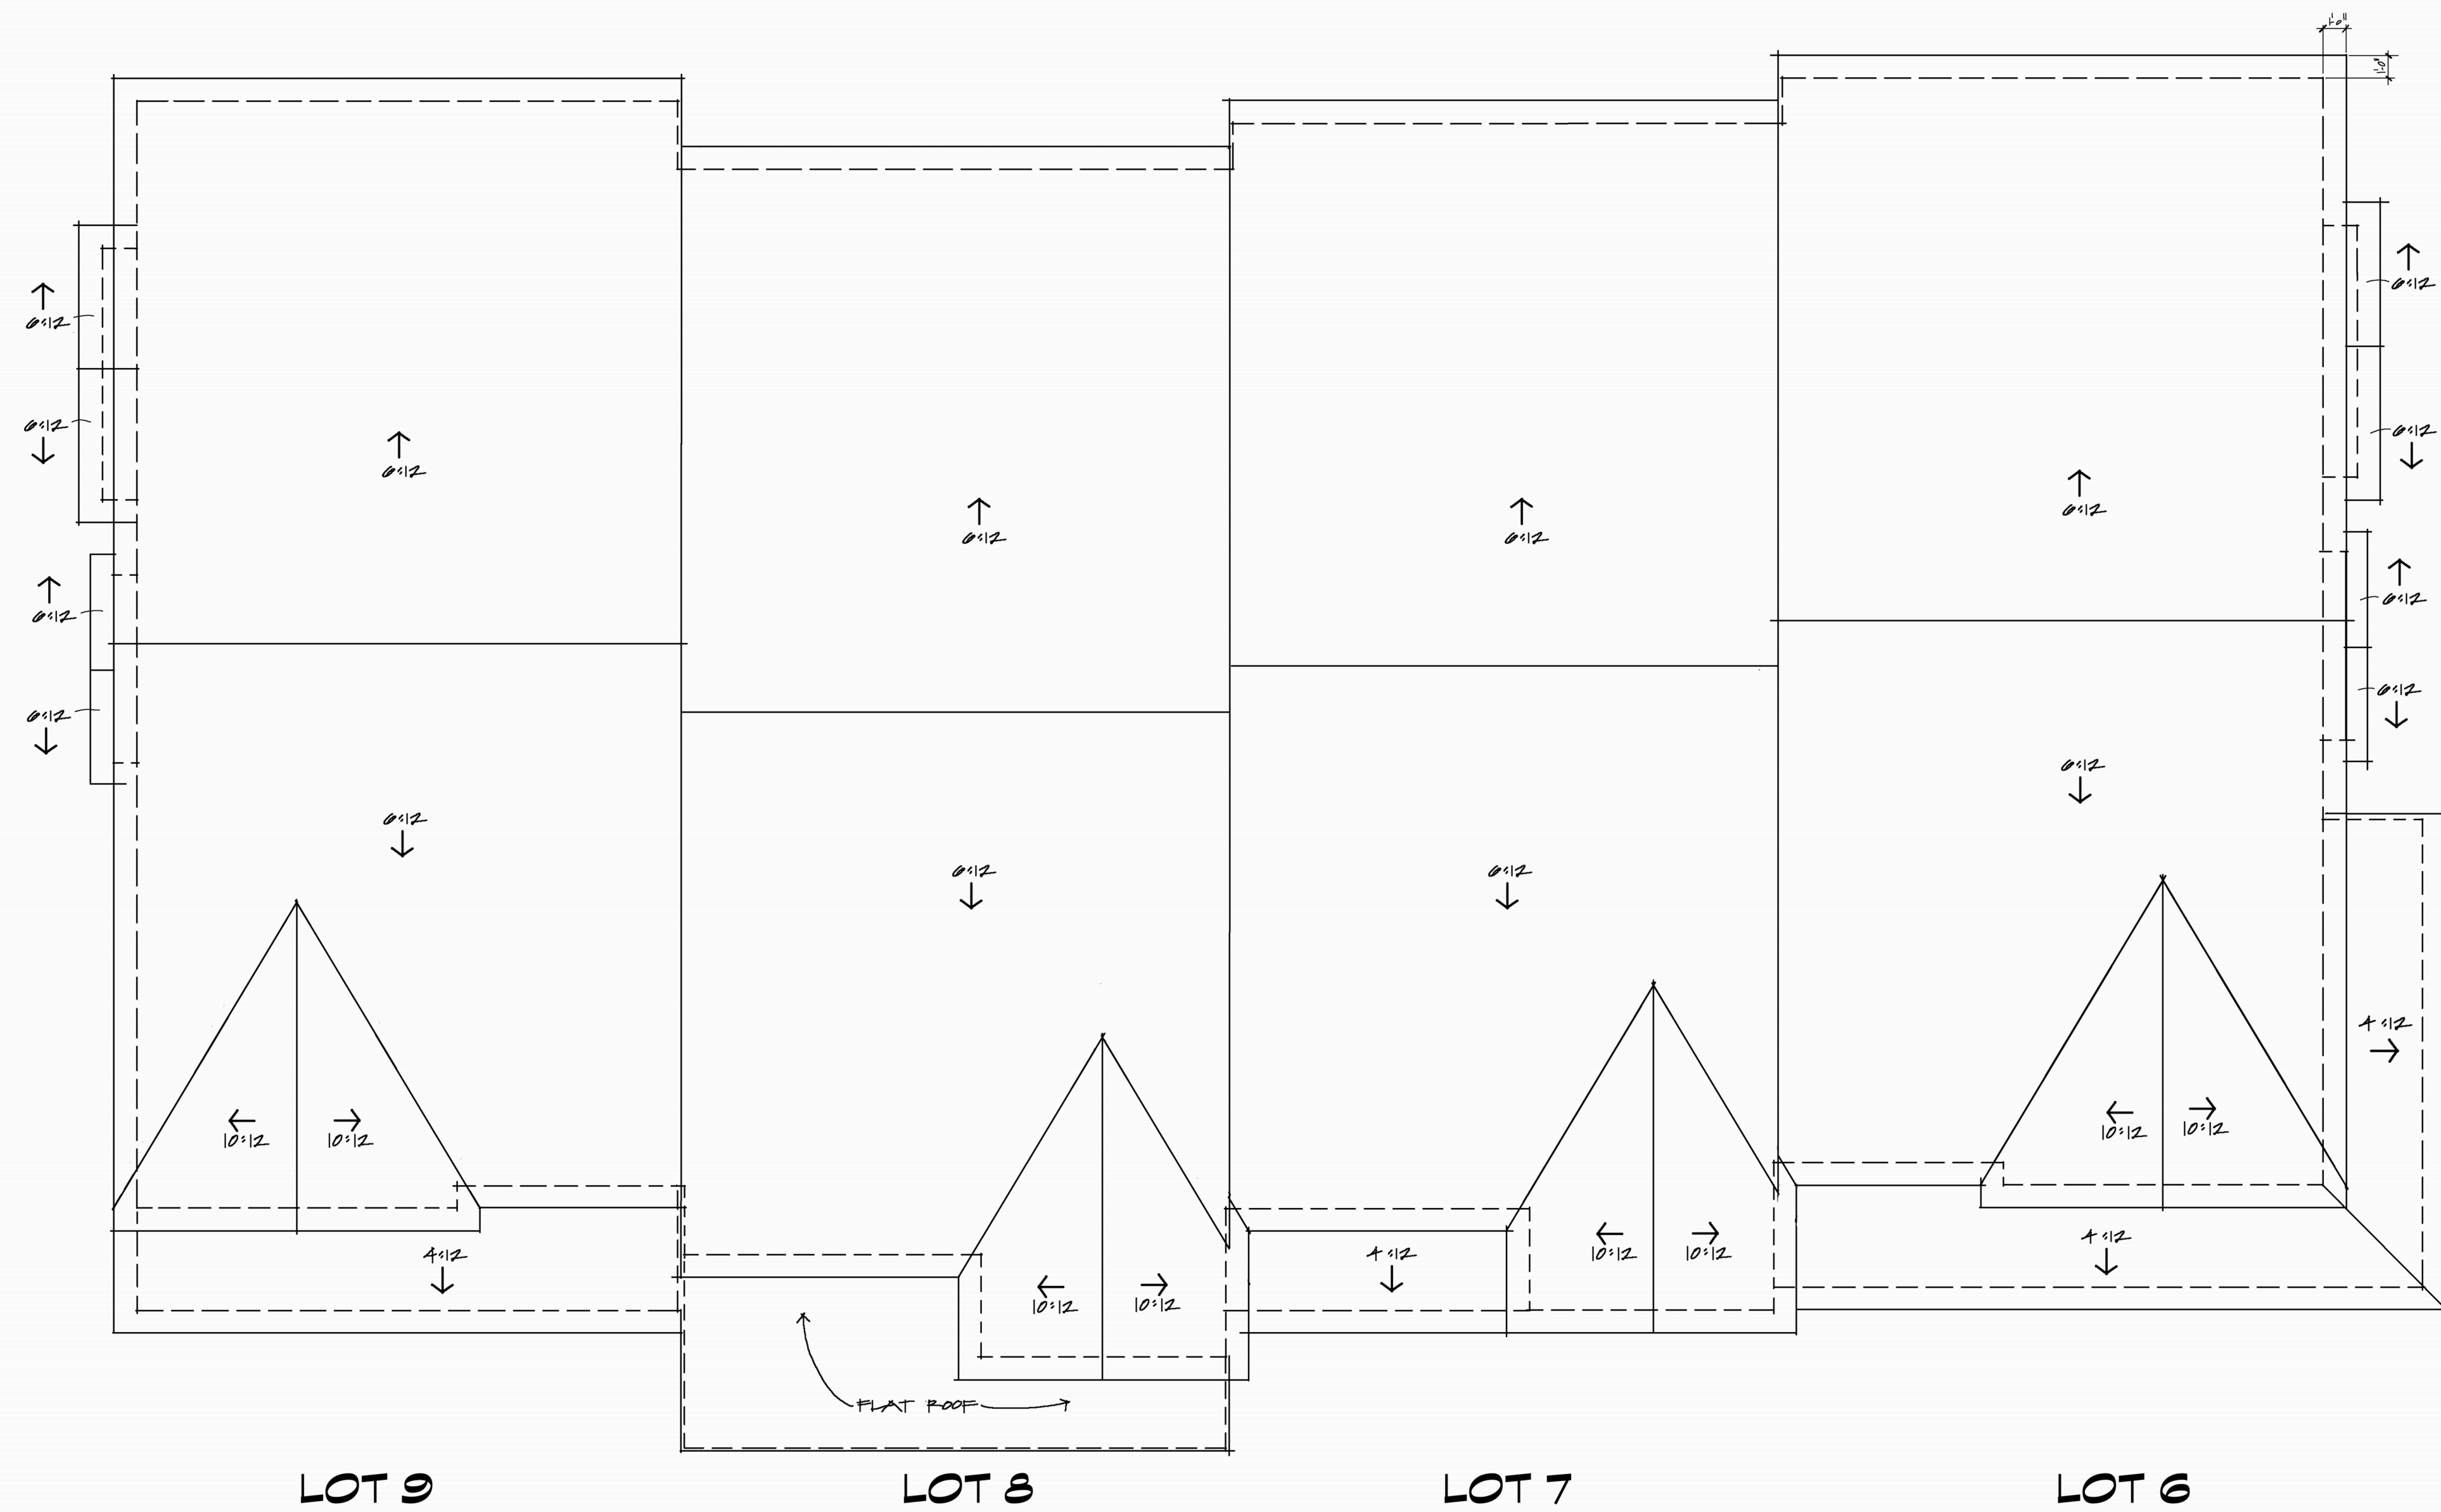

ROOF PLAN FOR LOT 9-6 TRADITIONAL BLDG

SCALE: 3/16"=1'-0"



