


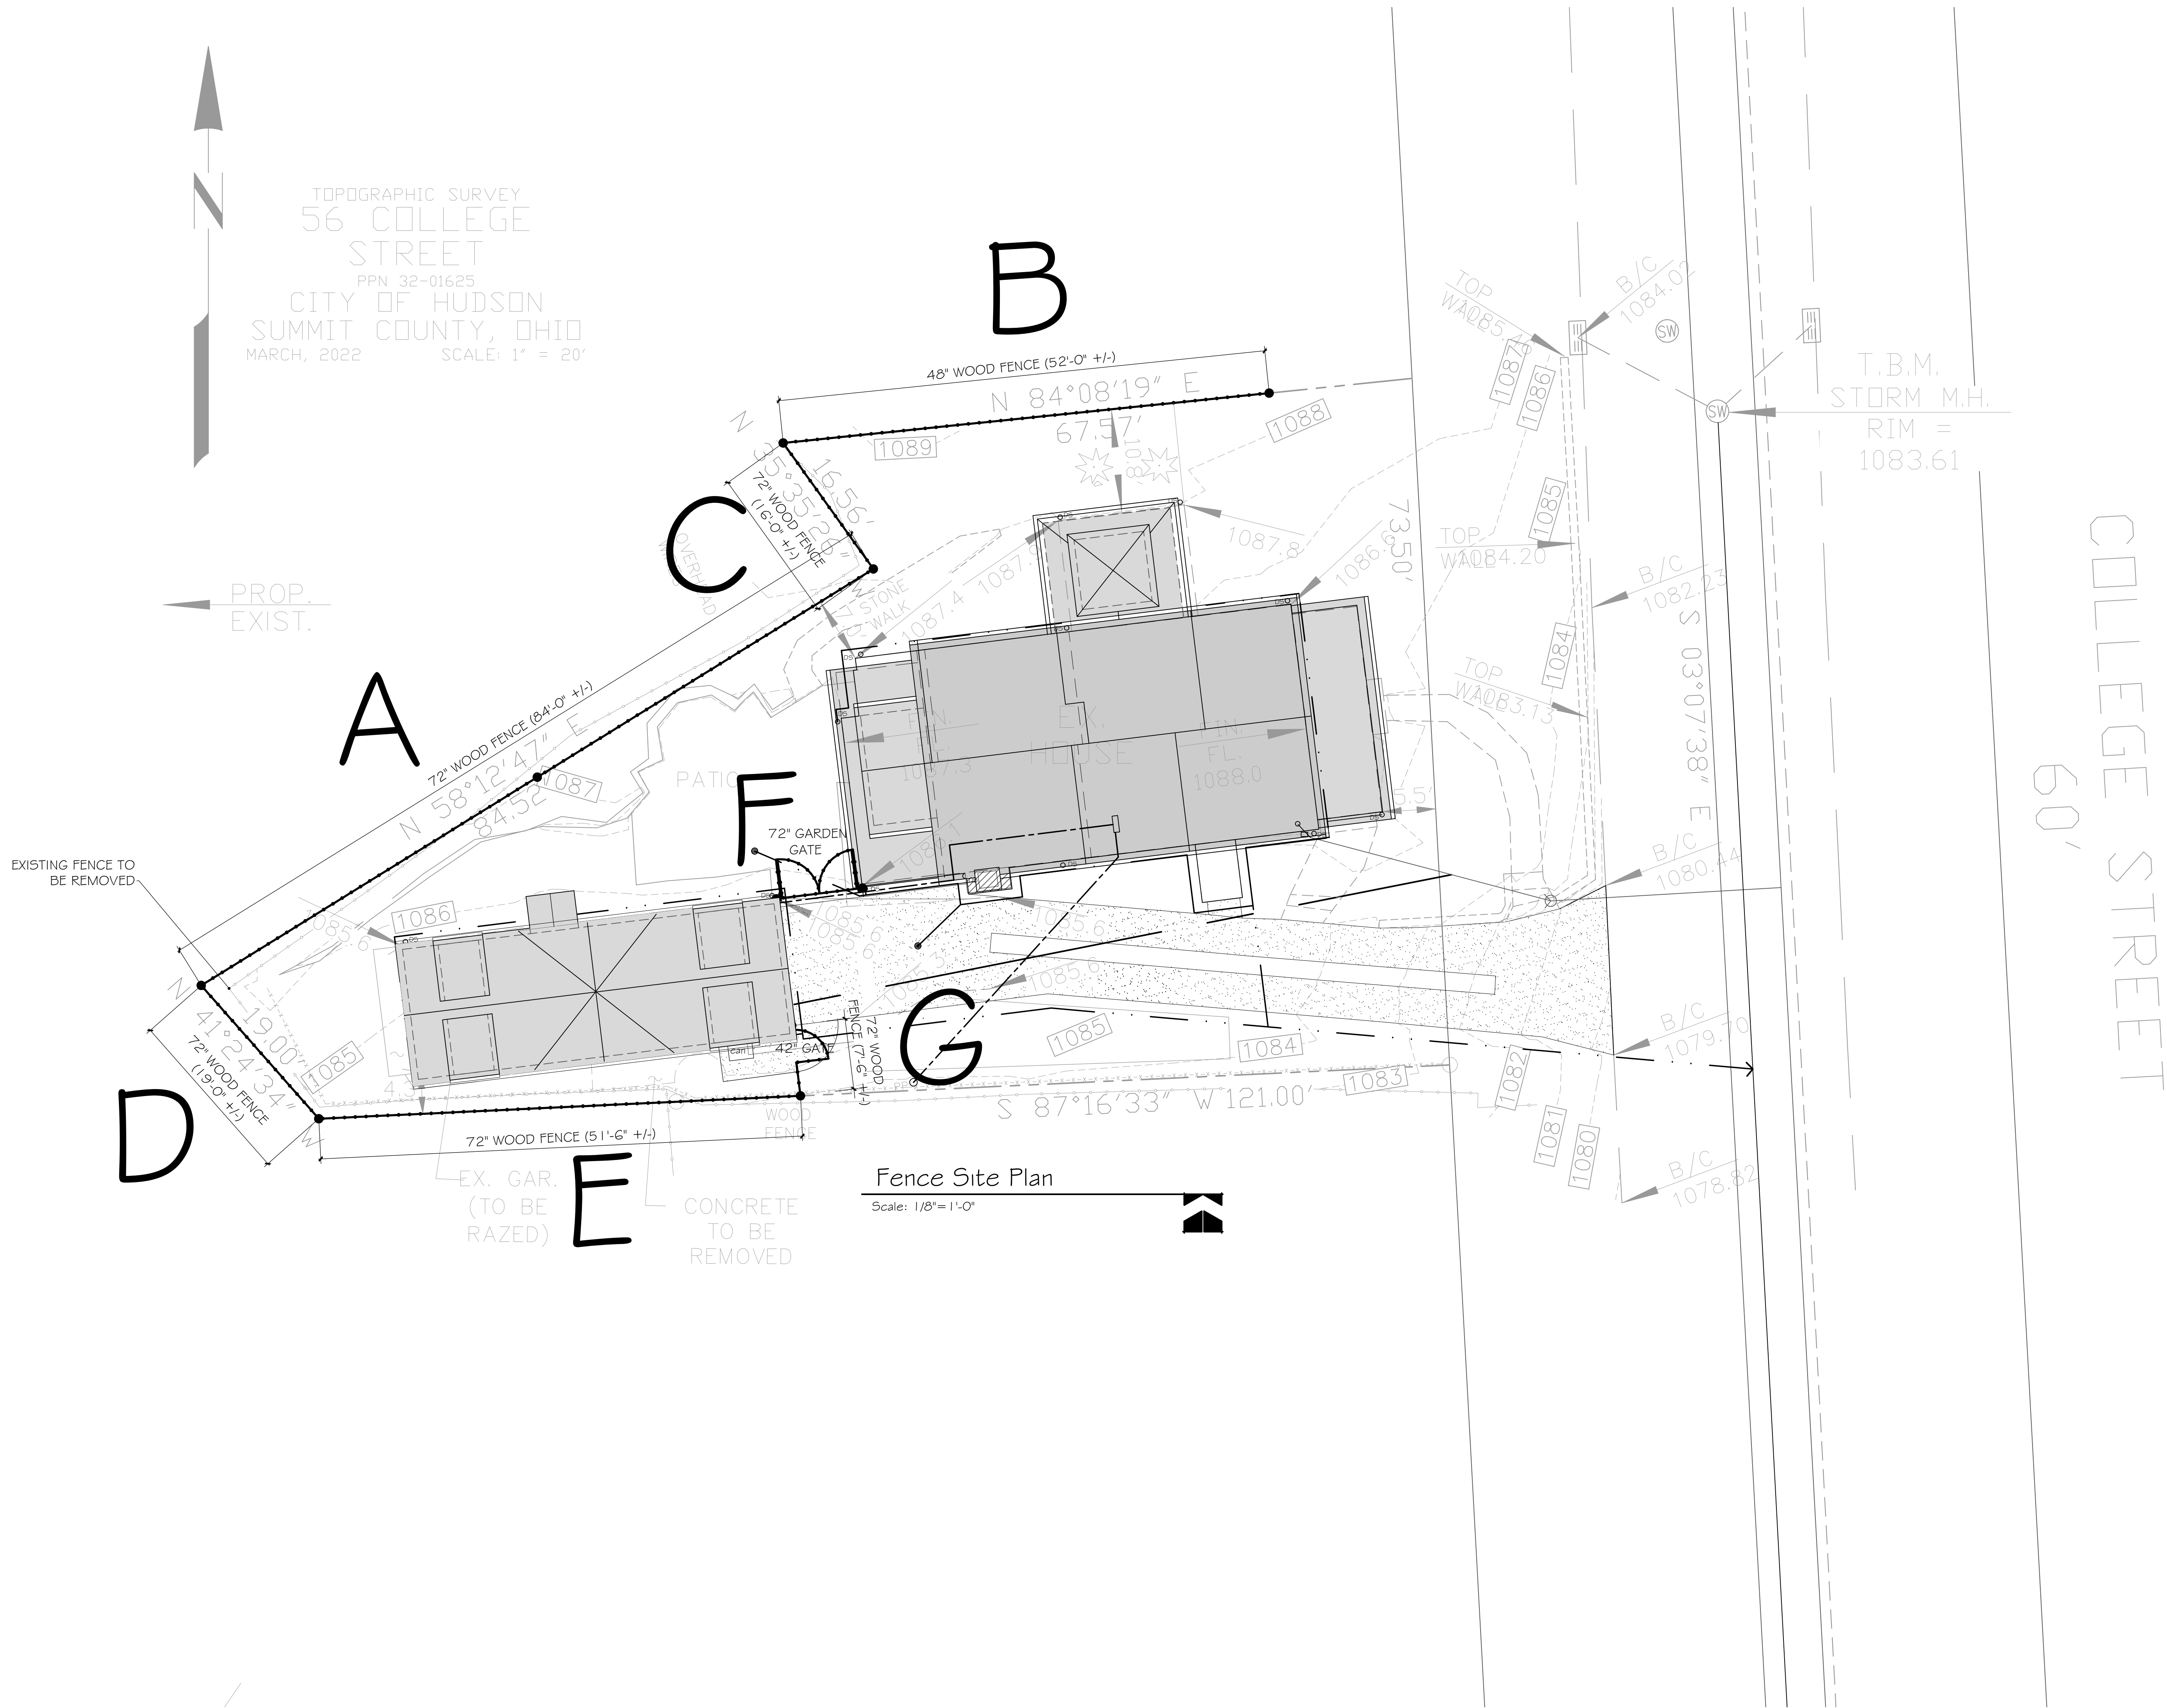

REVISION	DATE
ISSUED FOR REVIEW	11/4/243
ISSUED FOR REVIEW	11/11/243
REVISED	12/20/2024

1674 STINE ROAD • PENINSULA, OHIO • 44264 • 216-289-3950

THIS DOCUMENT, PREPARED FOR THIS PROJECT IS THE INSTRUMENT OF THE ARCHITECT'S SERVICE AND AS SUCH IS GIVEN IN CONFIDENCE FOR USE SOLELY FOR THIS PROJECT. THE ARCHITECT AS AUTHOR OF THIS DOCUMENT SHALL RETAIN ALL COMMON LAW, STATUTORY AND OTHER RESERVED RIGHTS, INCLUDING COPYRIGHT, TO THIS DOCUMENT AND THEY SHALL NOT BE USED, REPRODUCED OR DISSEMINATED WITHOUT WRITTEN CONSENT OF THE ARCHITECT.




FILE:	23115 C1.0.dwg
DRAWN:	DATE:
PWB	
CHECKED:	JOB NO.
	23-115


TITLE:
FENCE SITE
PLAN

C. Quagliata
Home Renovation
56 College St.
Hudson, Ohio

C1.0

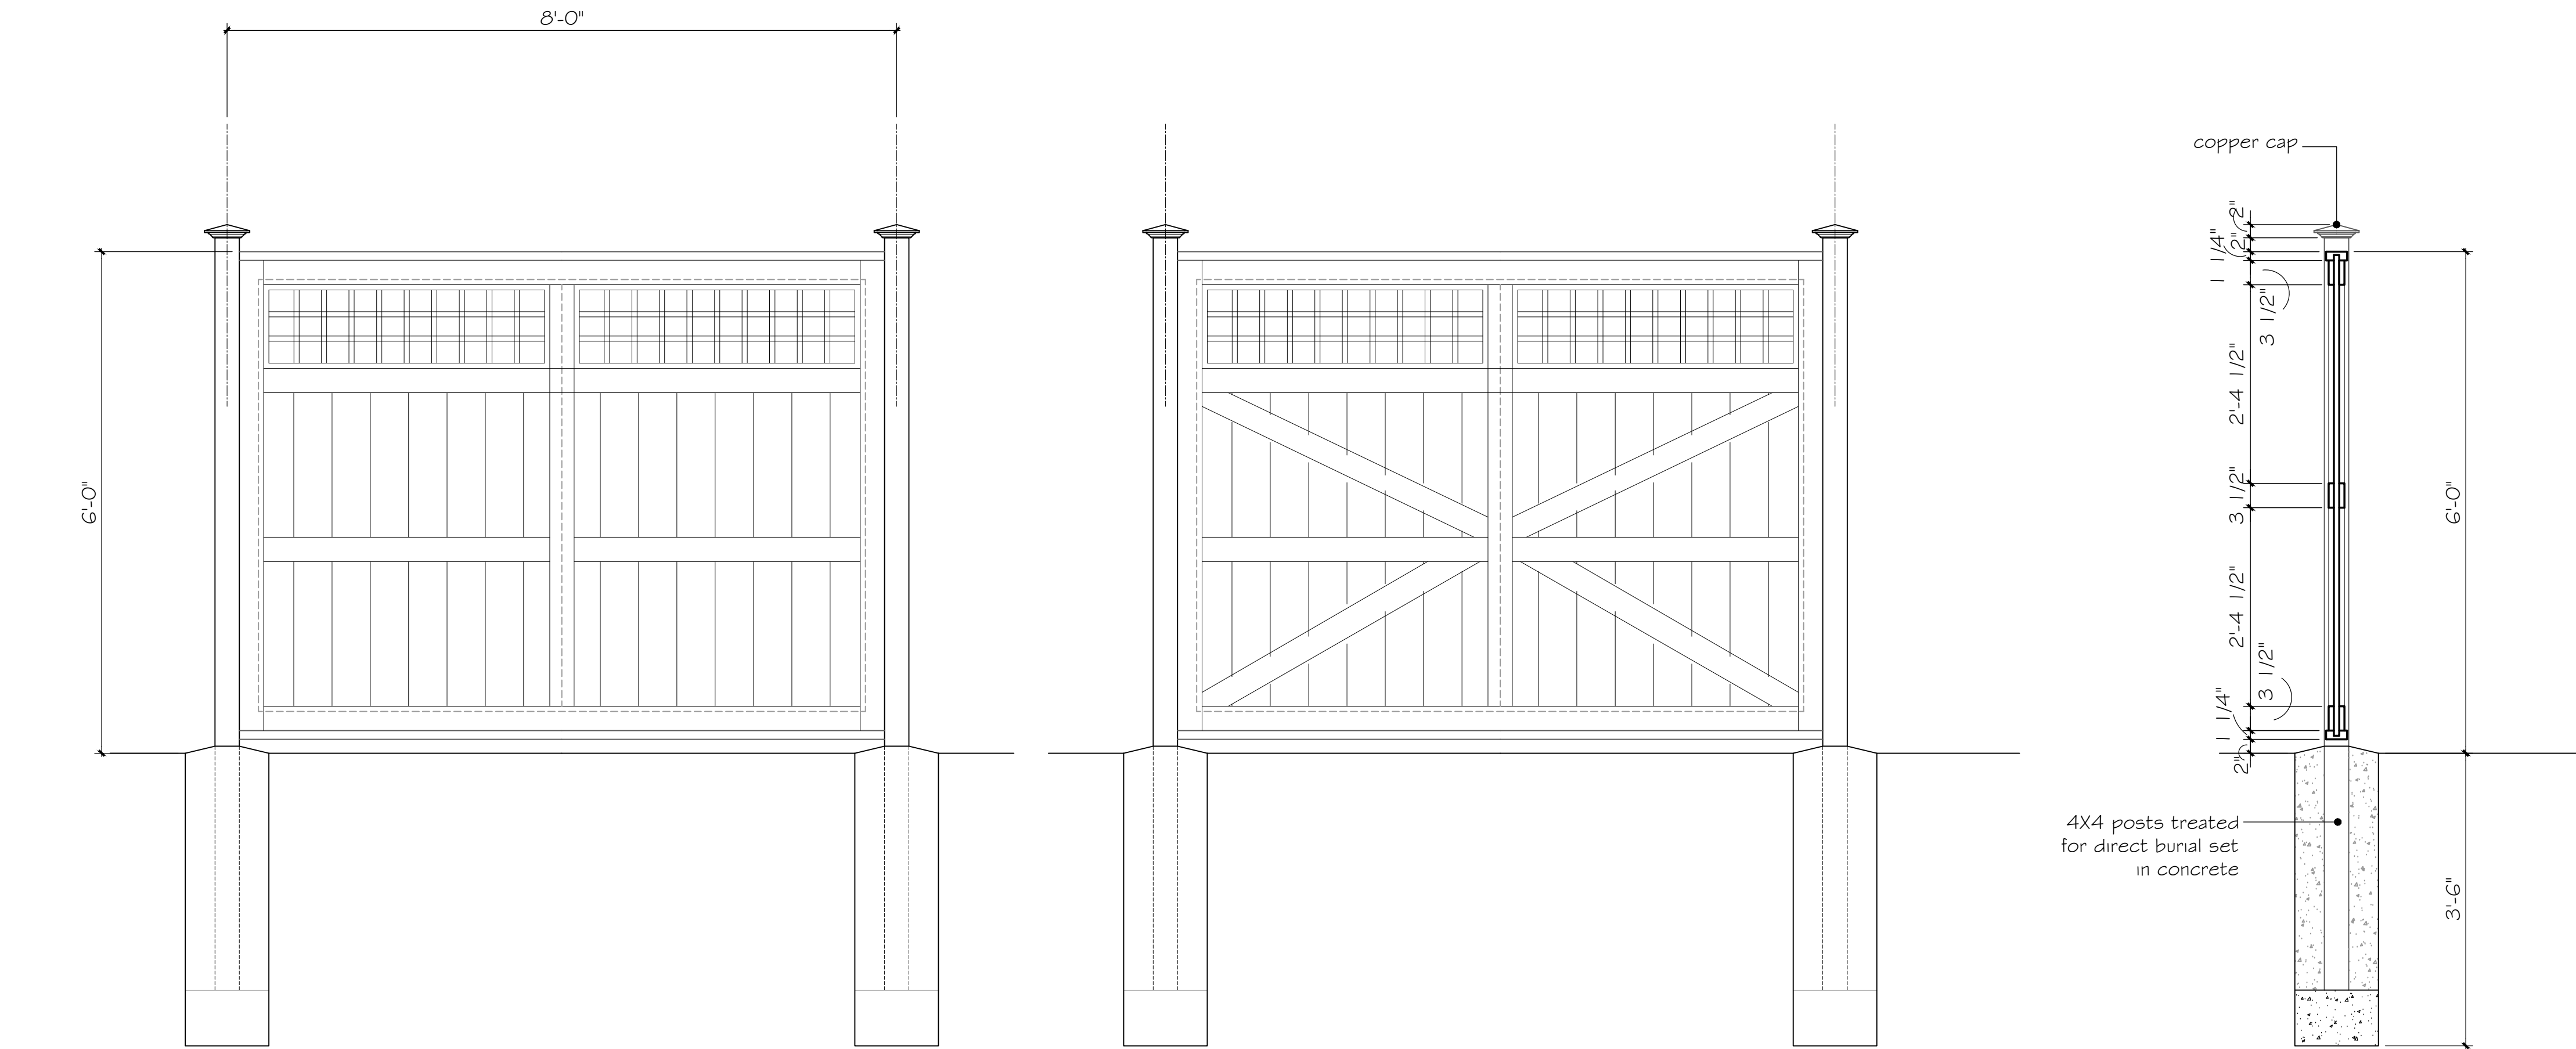

Fence Elevation - 72" High
Scale: 3/4"= 1'-0"

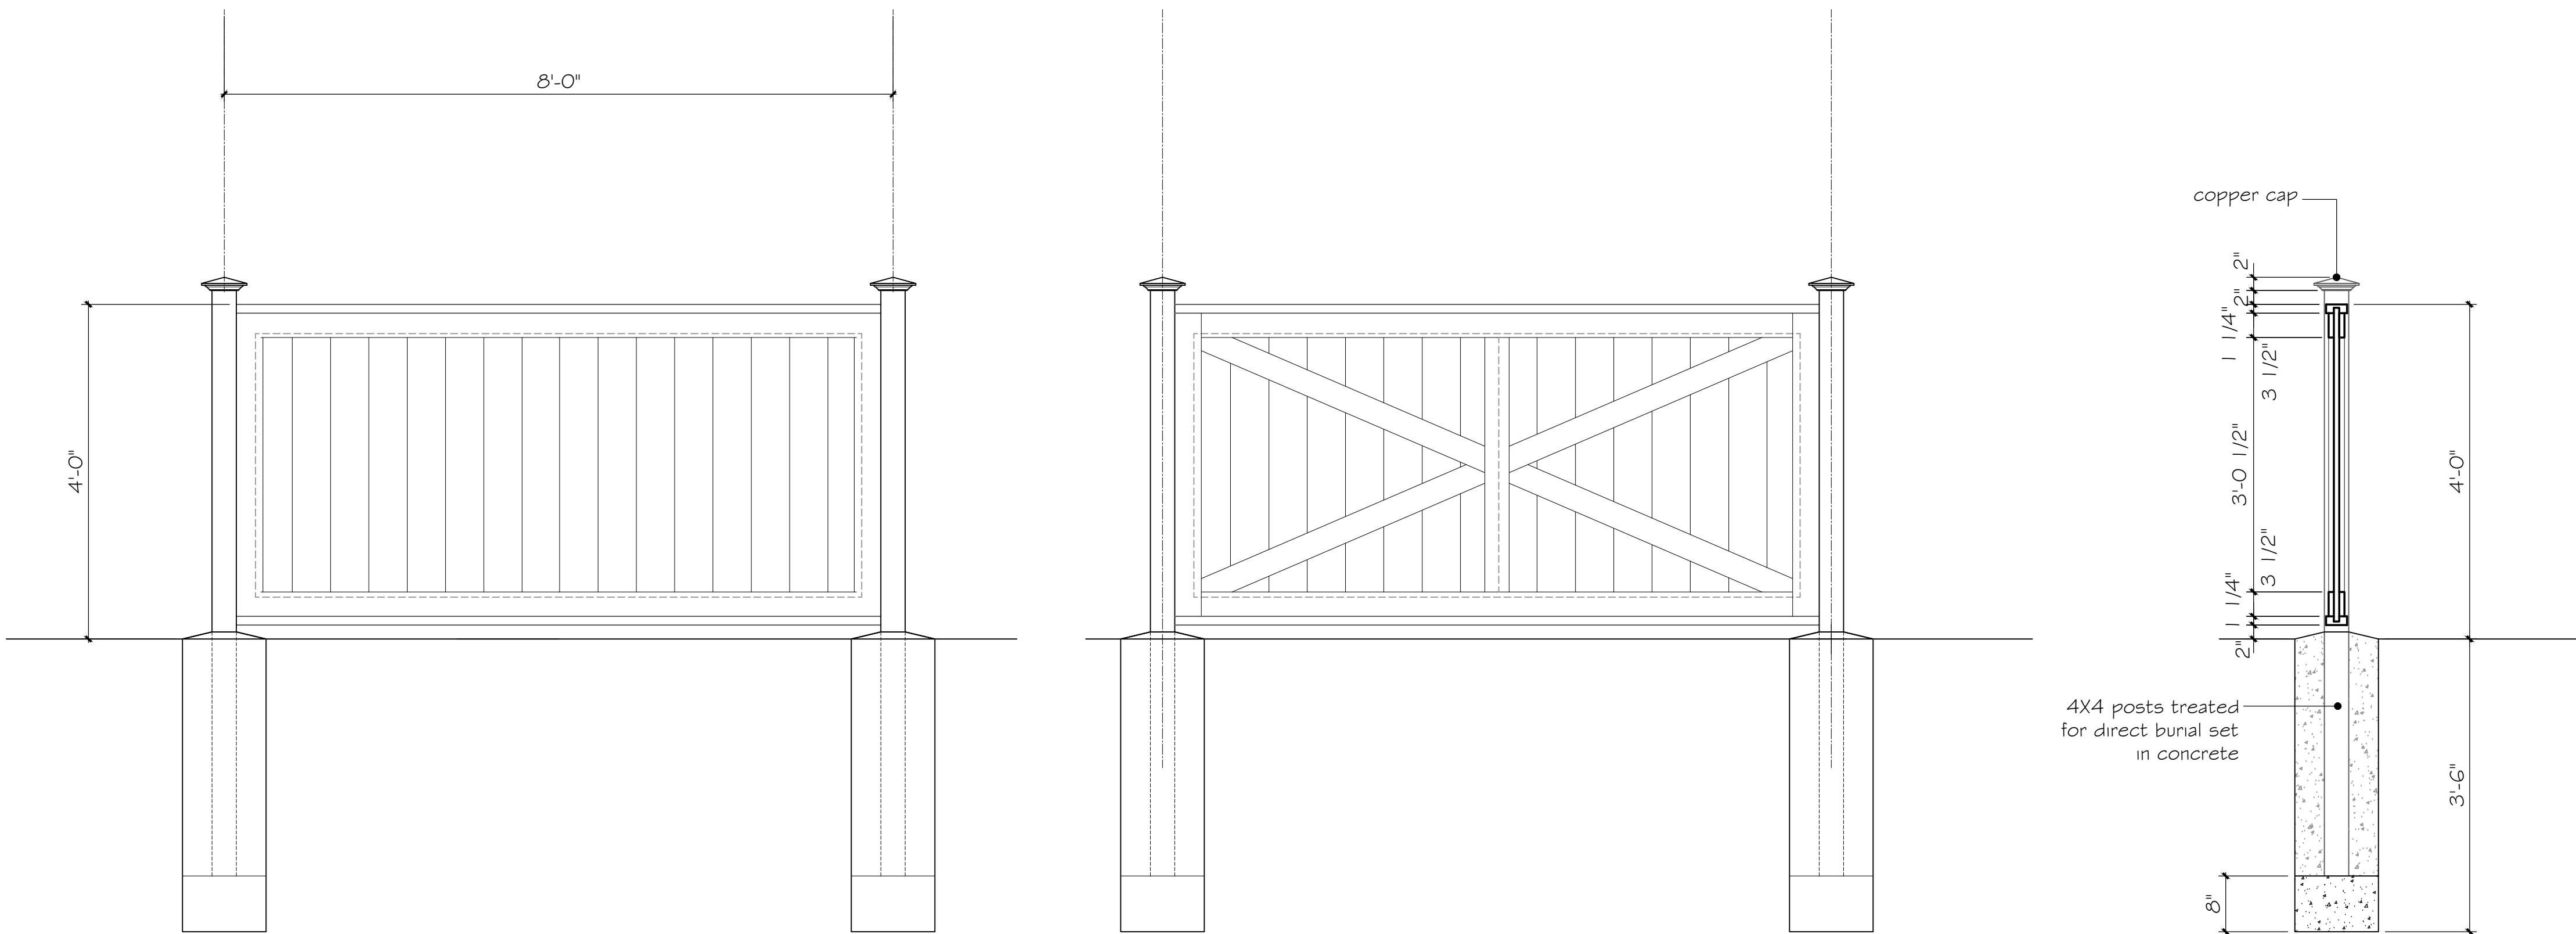

Fence Elevation - 48" High
Scale: 3/4"= 1'-0"


40. Gateway Garden Privacy Fence



DESIGN INTENT
Above is the design intent for the fence sections and gate sections without wood peg detail. Material shall be clear cedar treated with a preservative stain to give a weathered wood look.

GATE HARDWARE
Provide heavy duty hardware in flat black powdered coated finish to include hinges, gate latch (lockable), hold open pins and decorative handles.

REVISION	DATE
ISSUED FOR REVIEW	11/4/243
ISSUED FOR REVIEW	11/11/243

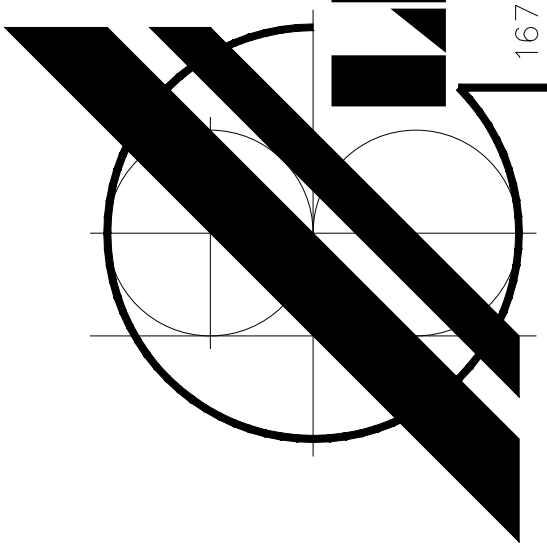

R.E. Brown Architects LLC.
PENINSULA, OHIO • 44264
1674 STINE ROAD

216-289-3950

THIS DOCUMENT, PREPARED FOR THIS PROJECT IS THE INSTRUMENT OF THE ARCHITECT'S SERVICE AND AS SUCH IS GIVEN IN CONFIDENCE FOR USE SOLELY FOR THIS PROJECT. THE ARCHITECT AS AUTHOR OF THIS DOCUMENT SHALL RETAIN ALL COMMON LAW, STATUTORY AND OTHER RESERVED RIGHTS, INCLUDING COPYRIGHT, TO THIS DOCUMENT AND THEY SHALL NOT BE USED, REPRODUCED OR DISSEMINATED WITHOUT WRITTEN CONSENT OF THE ARCHITECT.




FILE: 23115 Arch Rev Set.dwg	
DRAWN: PWB	DATE: 03/06/2023
CHECKED:	JOB NO. 23-115


TITLE:
FENCE DETAILS

C. Quagliata
Home Renovation
56 College St.
Hudson, Ohio


A1.0

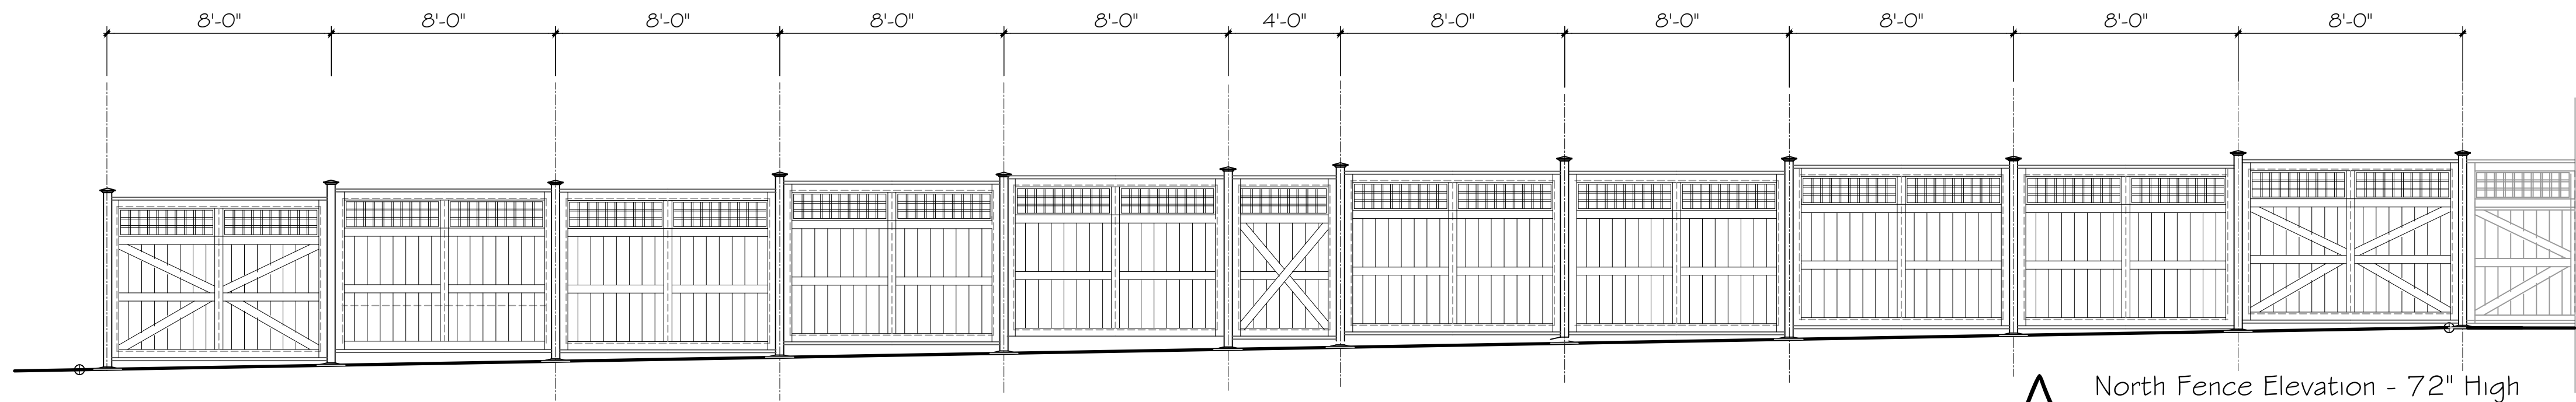


A North Fence Elevation - 72" High
Scale: 1/4"=1'-0"

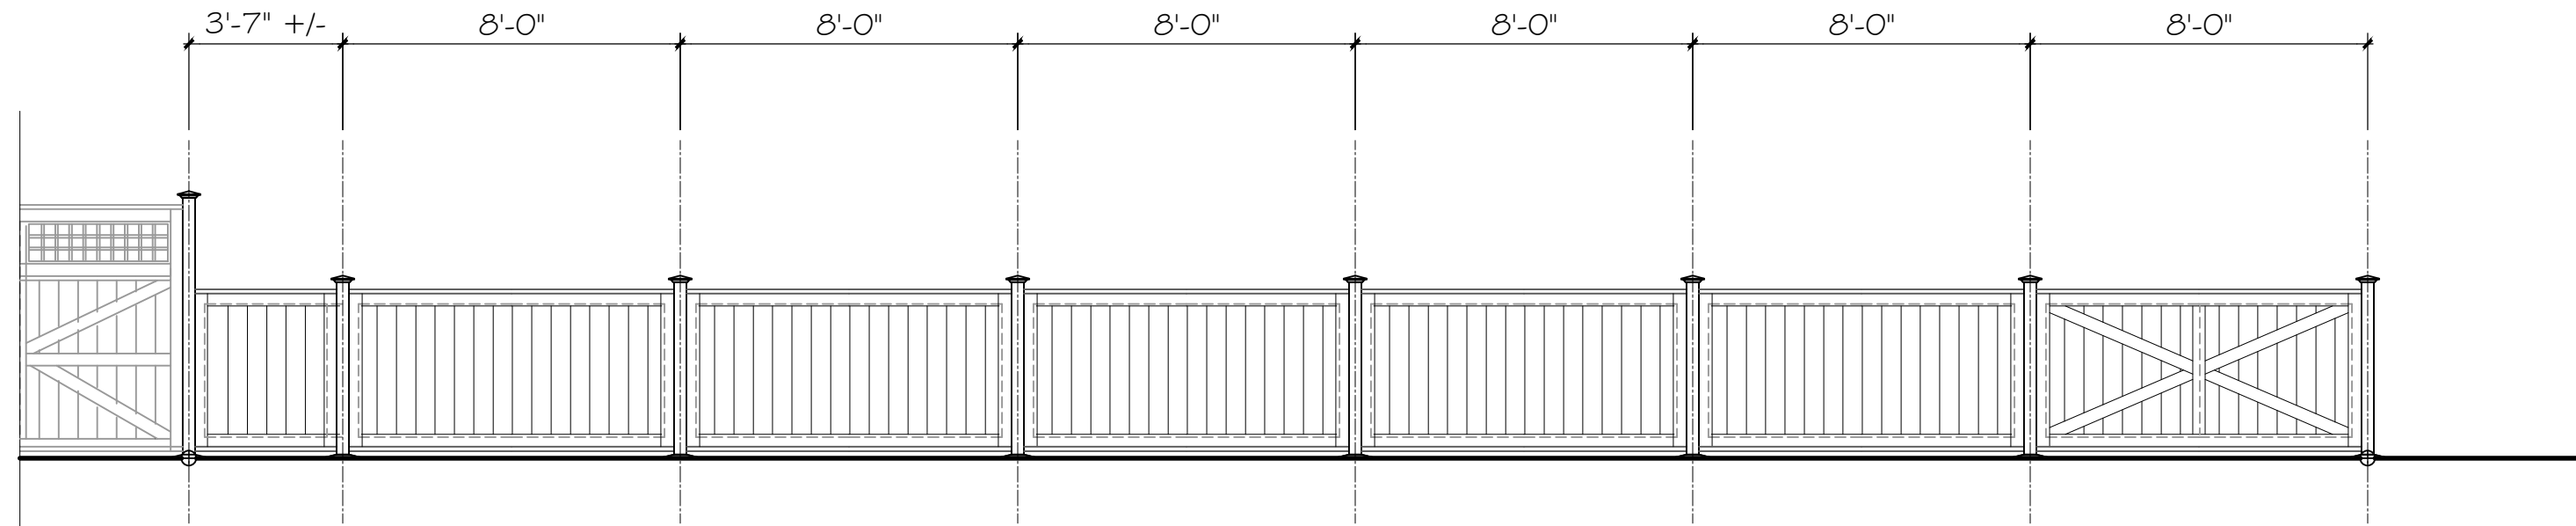


B North Fence Elevation - 48" High
Scale: 1/4"=1'-0"

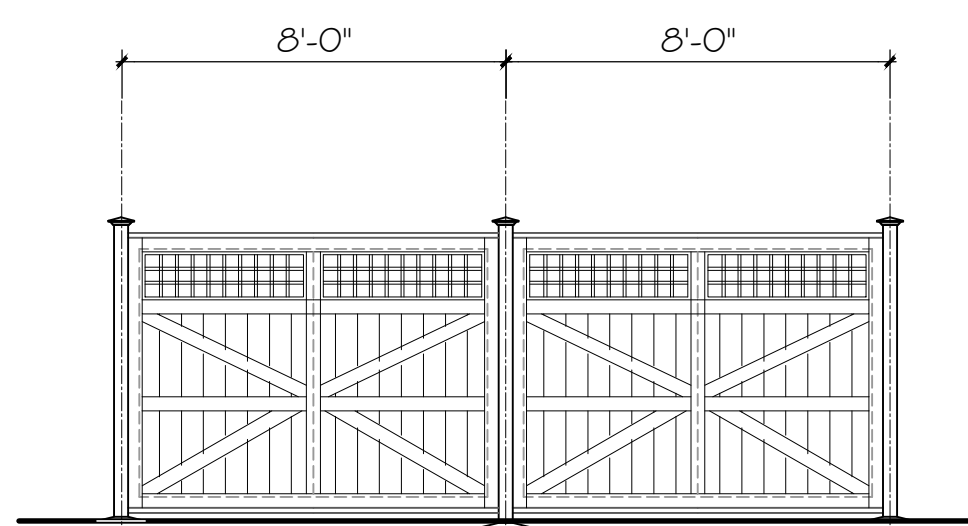


C North Fence Elevation - 72" High
Scale: 1/4"=1'-0"

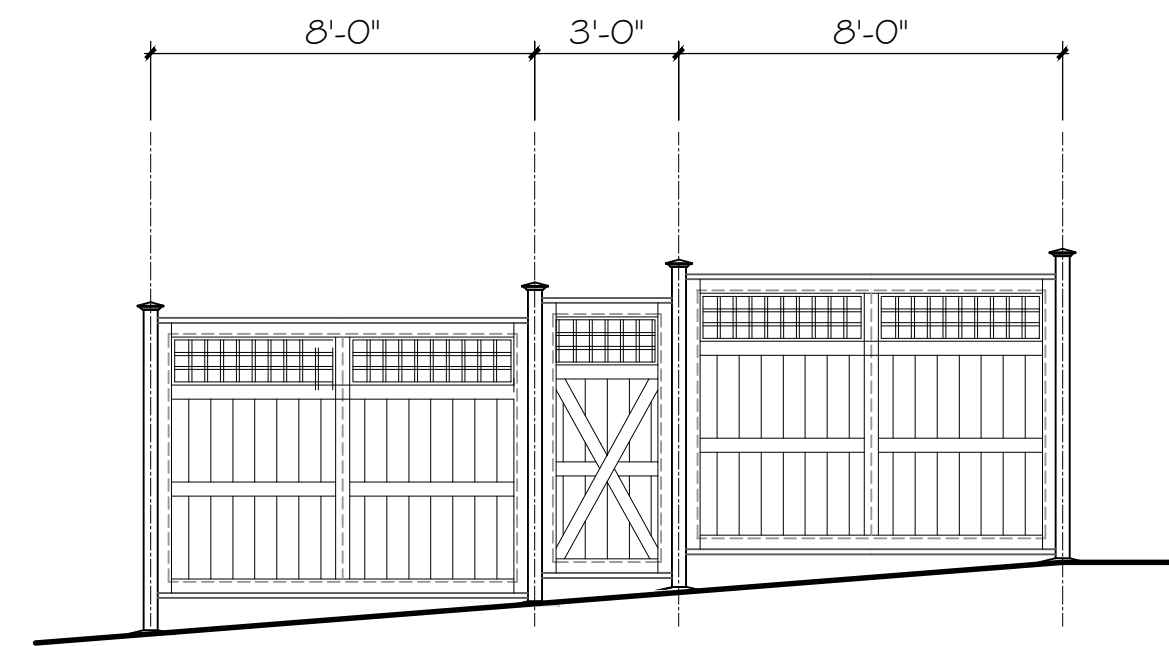

D North Fence Elevation - 72" High
Scale: 1/4"=1'-0"

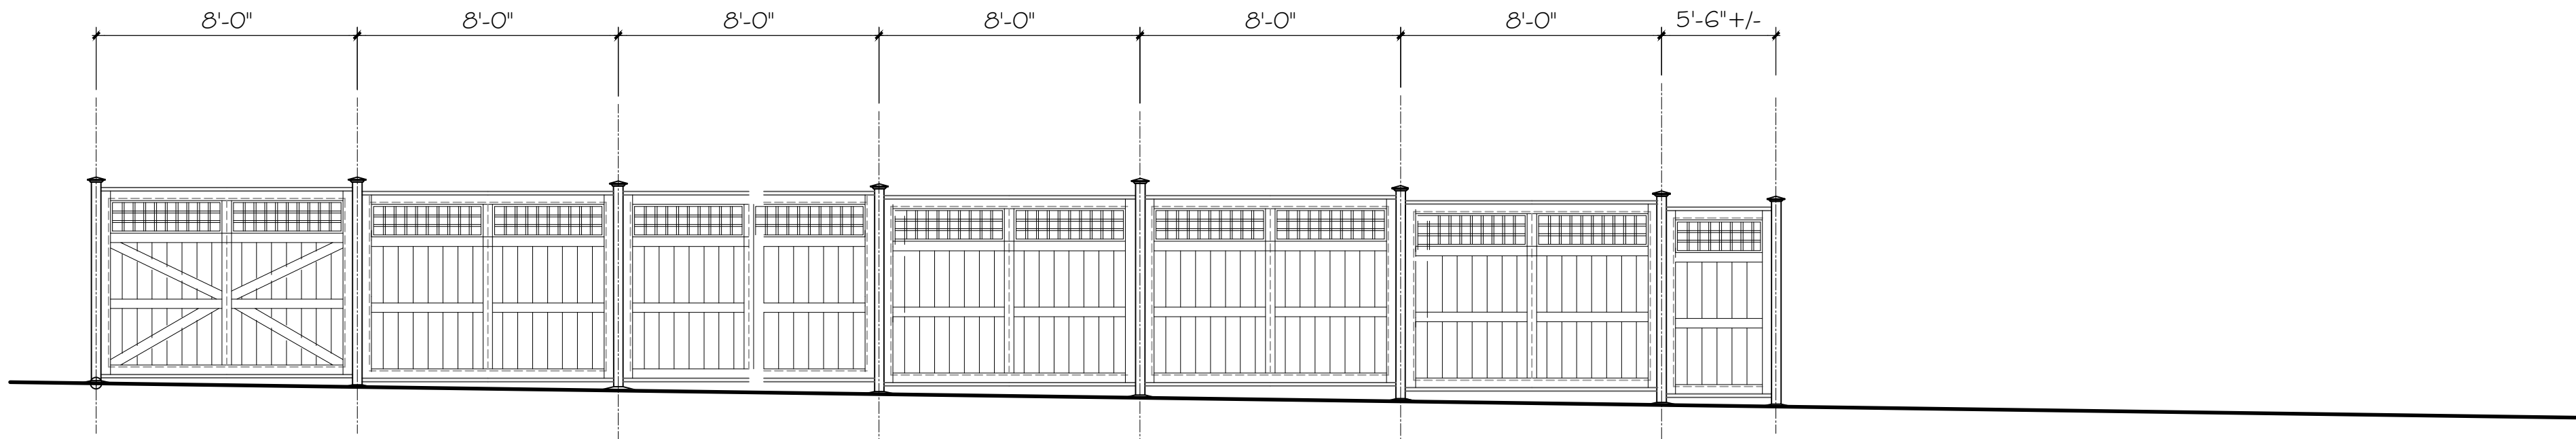

E South Fence Elevation - 72" High
Scale: 1/4"=1'-0"

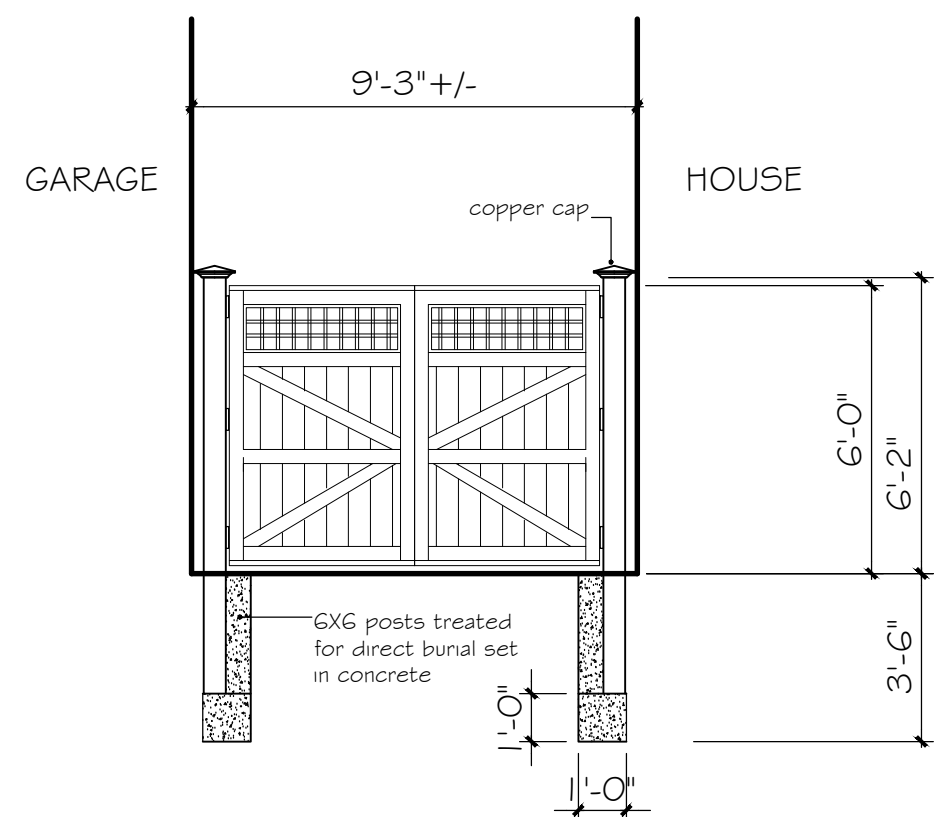


F Garden Gate - 72" High
Scale: 1/4"=1'-0"



G Garden Gate - 72" / 42" Gate
Scale: 1/4"=1'-0"

THIS DOCUMENT, PREPARED FOR THIS PROJECT IS THE INSTRUMENT OF THE ARCHITECT'S SERVICE AND AS SUCH IS GIVEN IN CONFIDENCE FOR USE SOLELY FOR THIS PROJECT. THE ARCHITECT AS AUTHOR OF THIS DOCUMENT SHALL RETAIN ALL COMMON LAW, STATUTORY AND OTHER RESERVED RIGHTS, INCLUDING COPYRIGHT, TO THIS DOCUMENT AND THEY SHALL NOT BE USED, REPRODUCED OR DISSEMINATED WITHOUT WRITTEN CONSENT OF THE ARCHITECT.

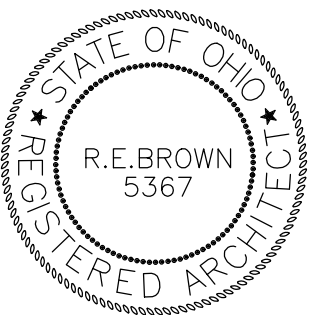

FILE: 23115 Arch Rev Set.dwg

DRAWN:	DATE:
PWB	03/06/2023
CHECKED:	JOB NO.
	23-115

TITLE:
FENCE
ELEVATIONS

C. Quagliata
Home Renovation
56 College St.
Hudson, Ohio

A2.0

Architects LLC,

1674 STINE ROAD
PENINSULA, OHIO . 44264
216-289-3950













6 foot portion of fence to
be behind the main mass
(depicted by red line)