


C&S CUSTOM CREATIONS, LLC WAS HIRED FOR DRAFTING SERVICES ONLY AND SHALL NOT BE SUBJECT TO ERROR OR OMISSIONS. THE CUSTOMER IS RESPONSIBLE TO VERIFY ALL DRAWING CONTENT AND MEASUREMENTS.

BJ ROBB
 2782 Stonebridge CT
 Hudson, OH 44236

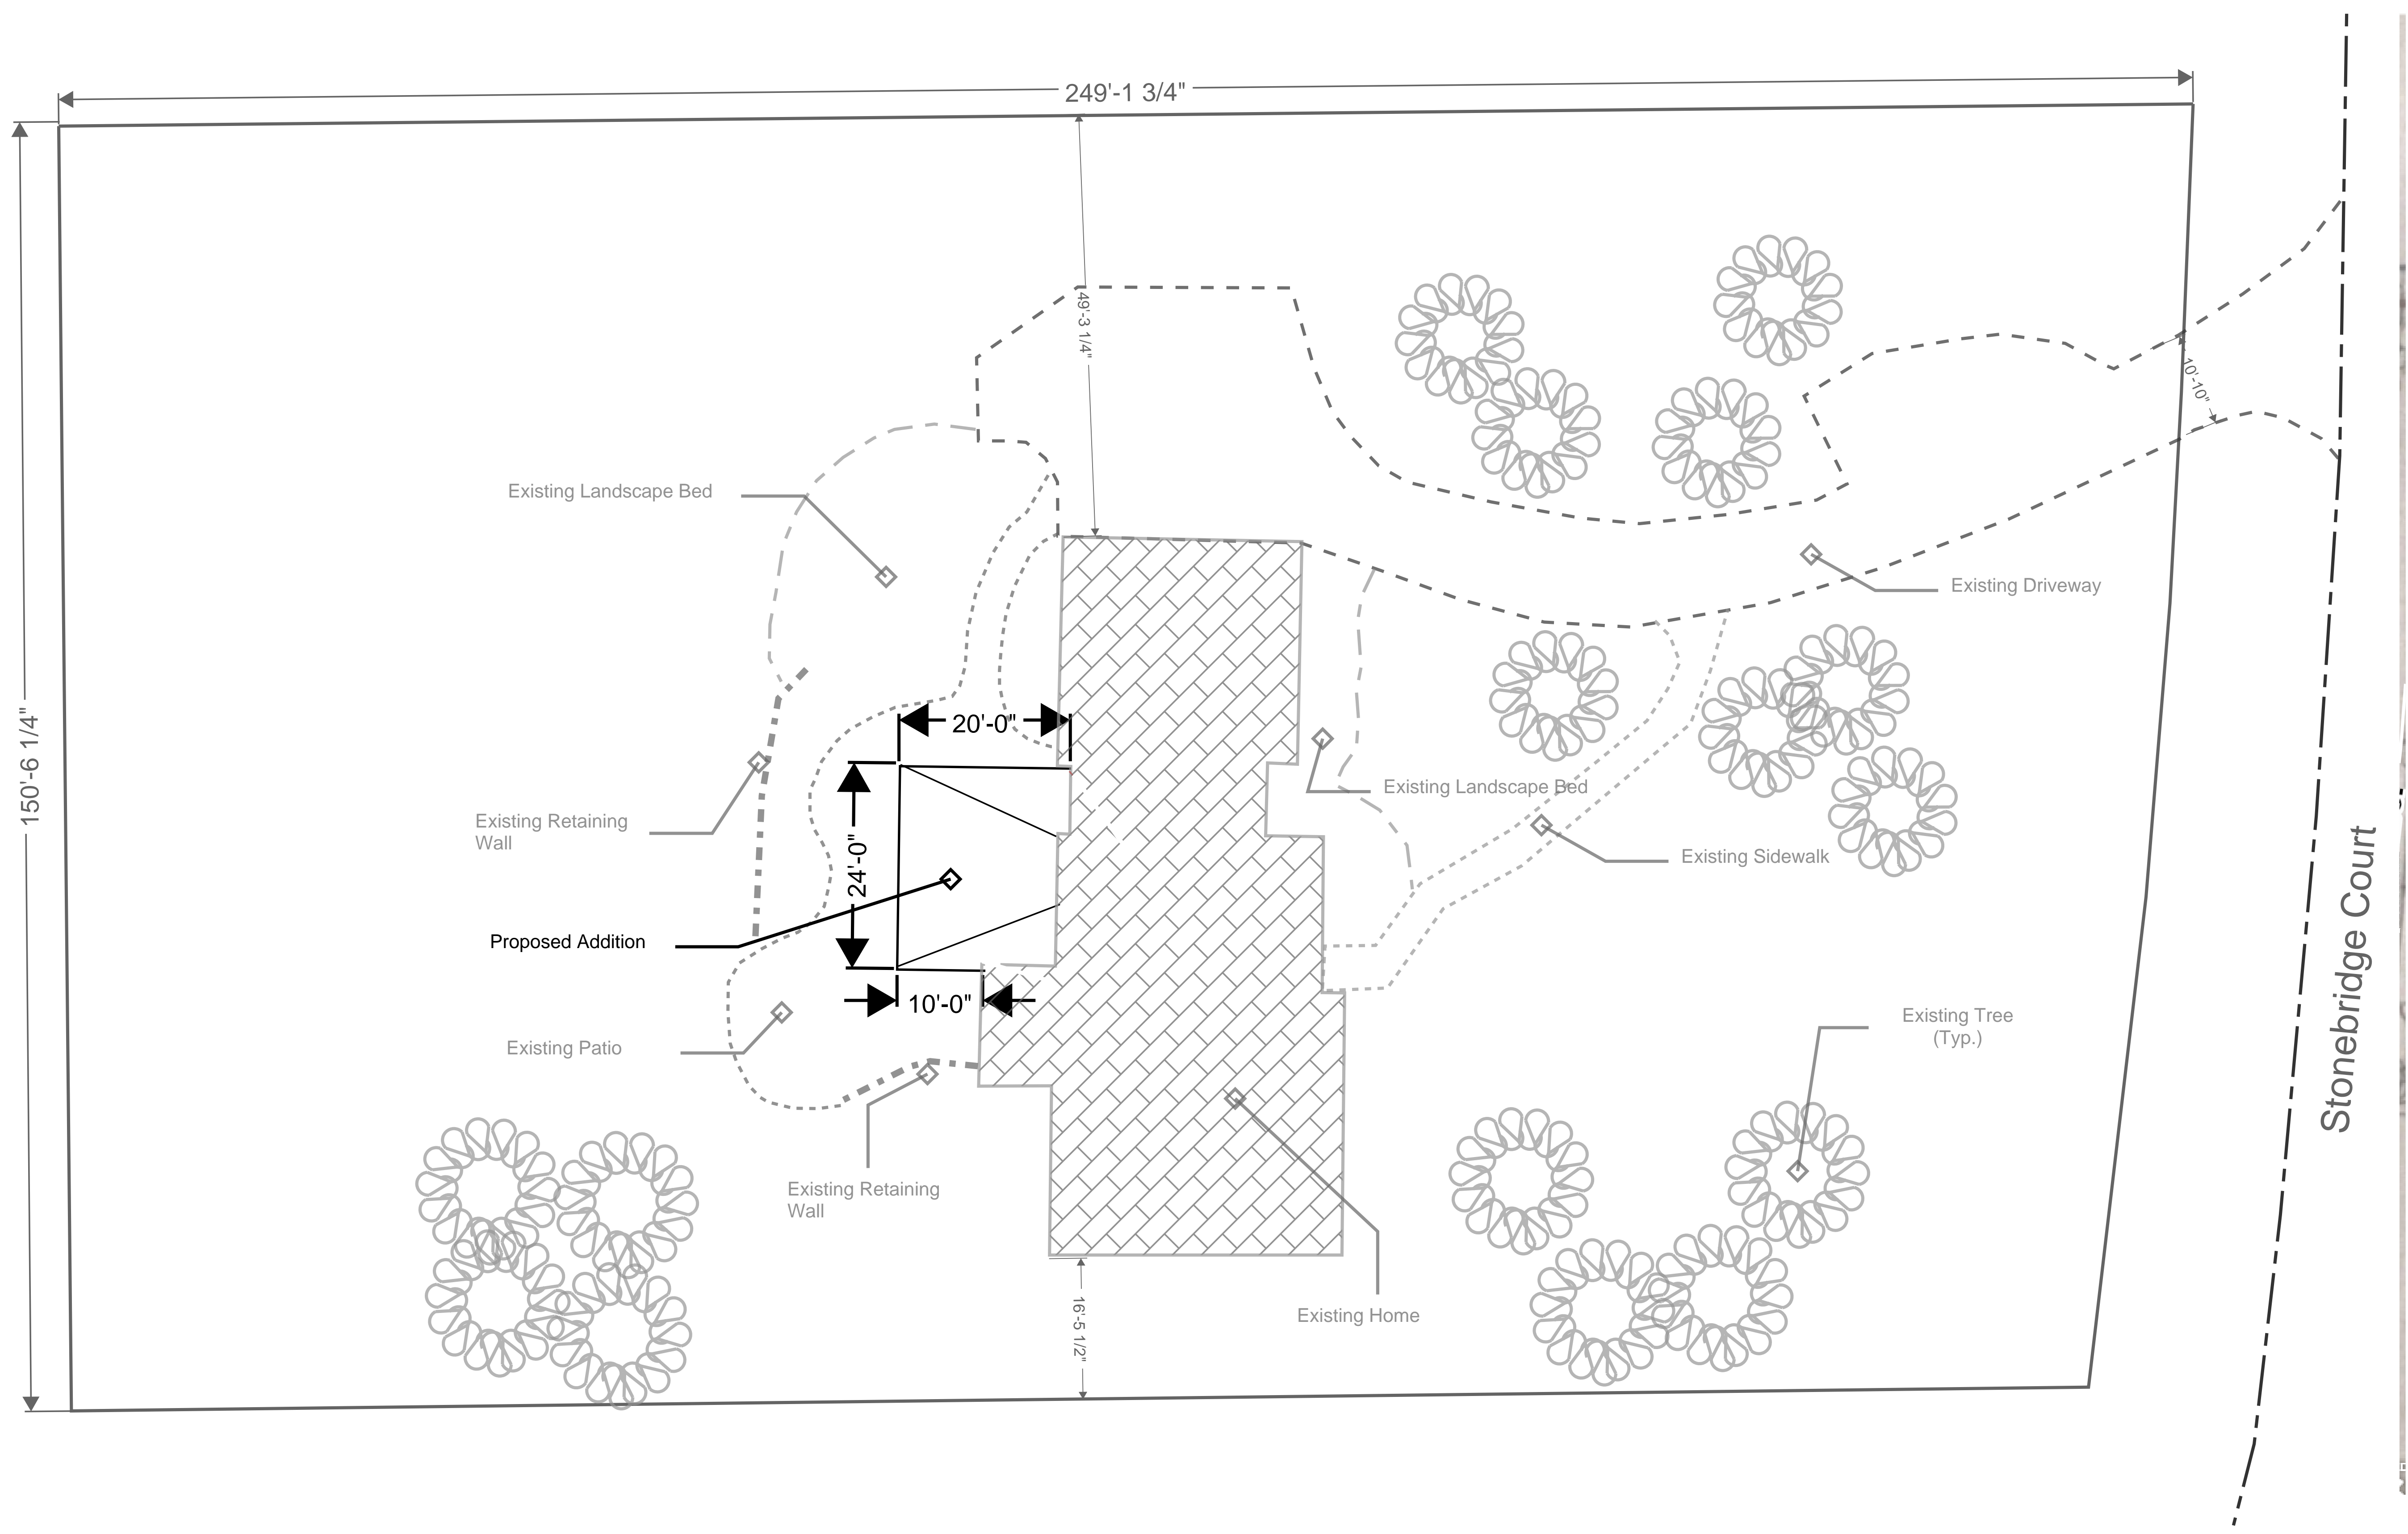

SITE PLAN
 SCALE: 1" = 10'


IF THE ABOVE DIMENSION DOES NOT MEASURE ONE INCH (1") EXACTLY, THIS DRAWING WILL HAVE BEEN ENLARGED OR REDUCED, AFFECTING ALL LABELED SCALES.

Mark	Revisions	Date

Date: 6/2/2026
 Scale: AS NOTED
 Drawn by : C&S
 Sheet Title



CS CUSTOM CREATIONS, LLC
 WAS HIRED FOR DRAFTING
 SERVICES ONLY AND SHALL
 NOT BE SUBJECT TO ERROR
 OR OMISSIONS. THE CUSTOMER
 IS RESPONSIBLE TO VERIFY
 ALL DRAWING CONTENT AND
 MEASUREMENTS.

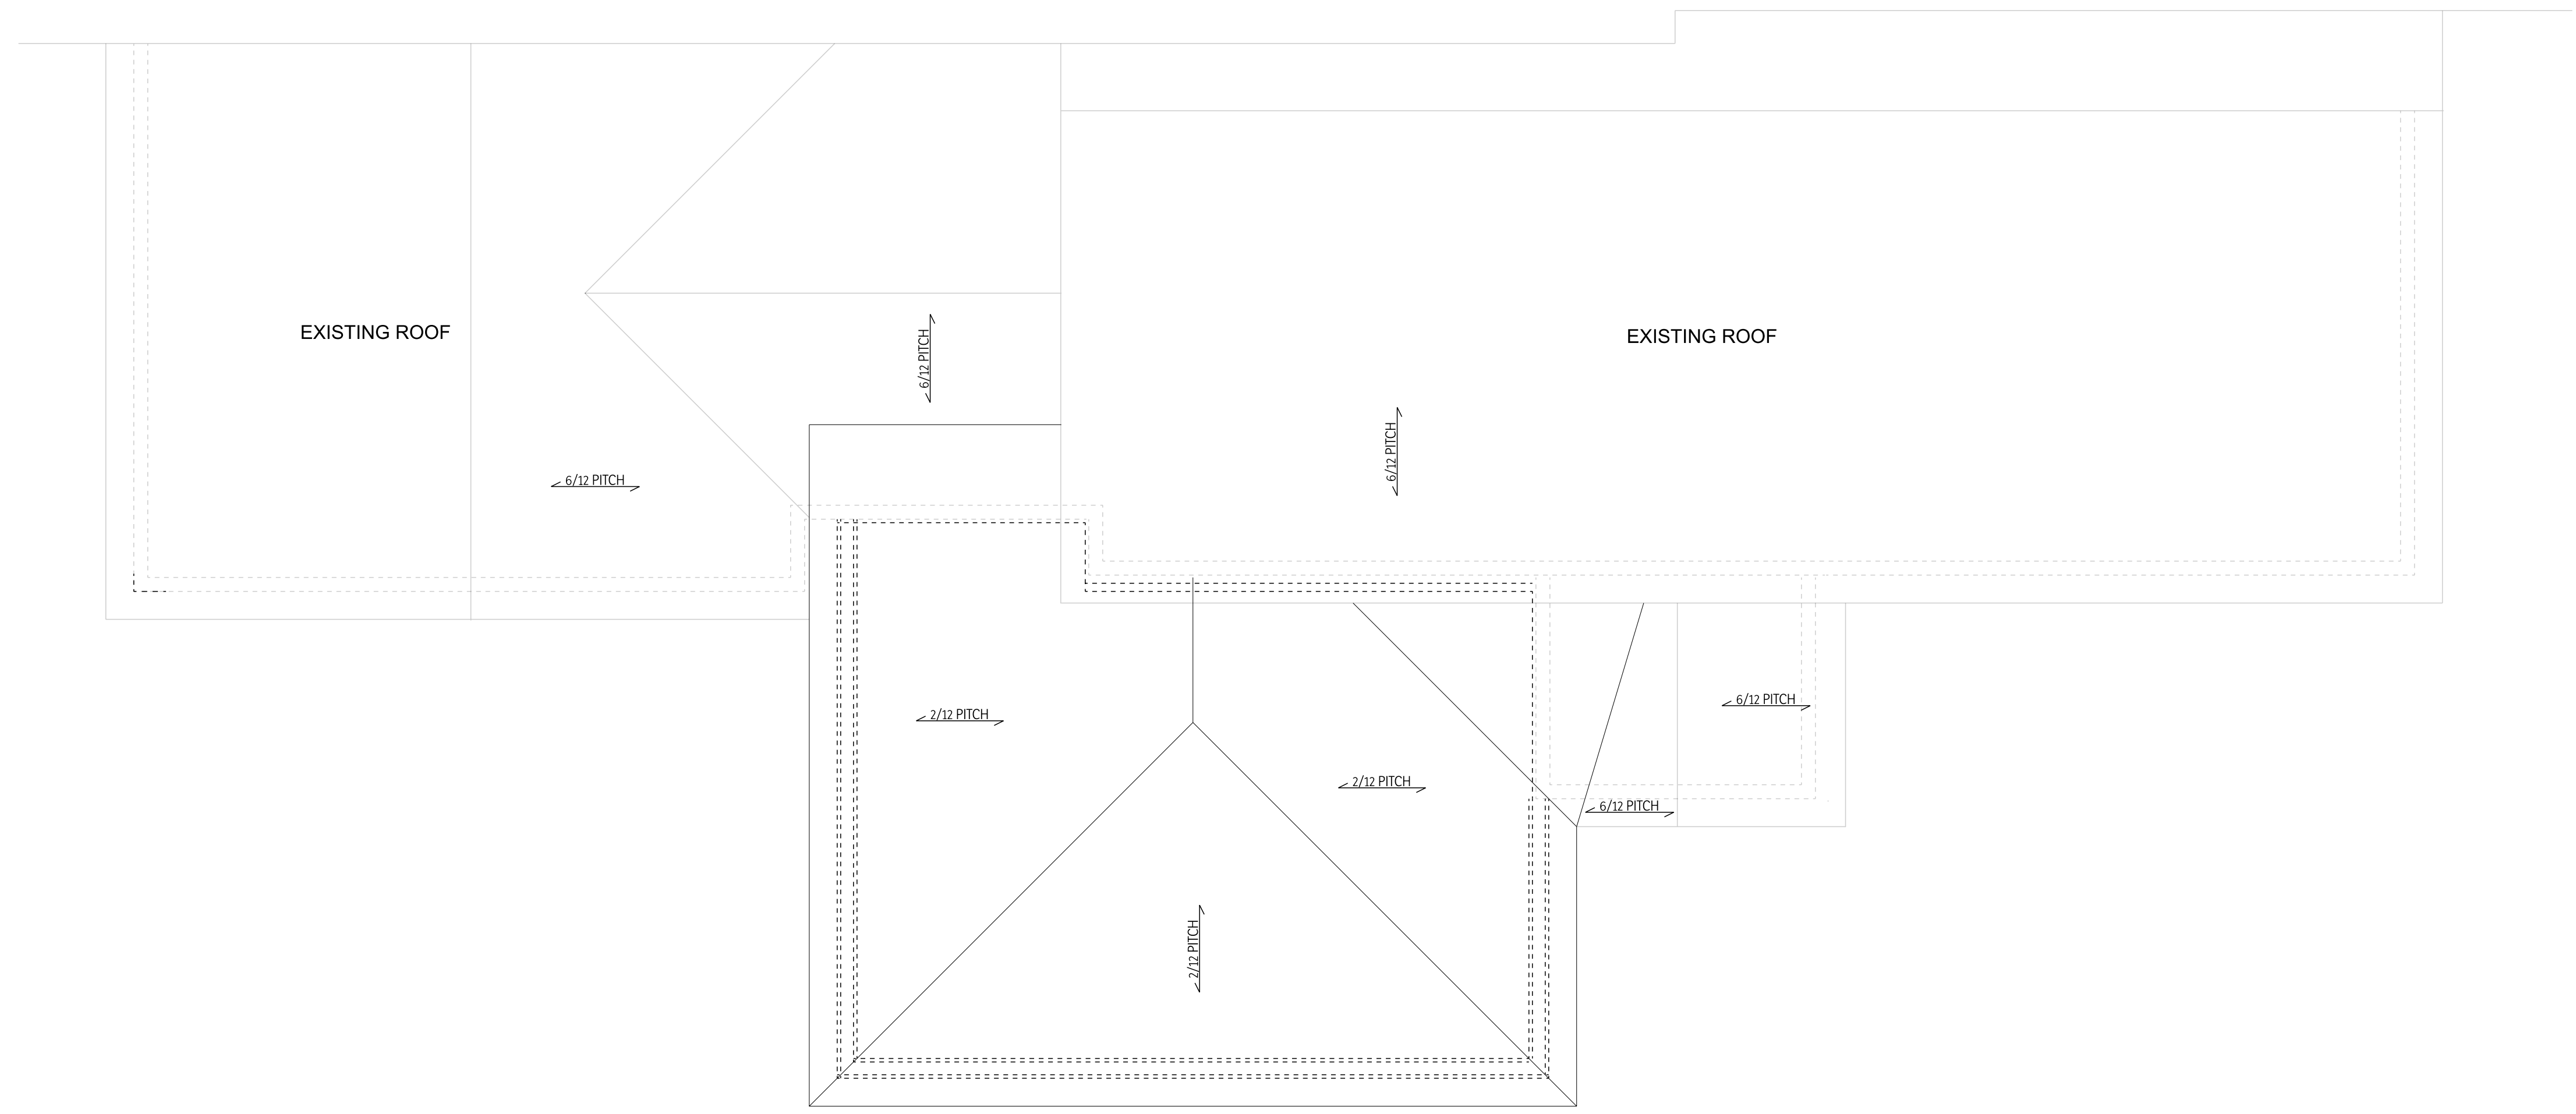

ROOF PLAN
 SCALE: 1/4" = 1'-0"

BJ ROBB
 2782 Stonebridge CT
 Hudson, OH 44236

IF THE ABOVE DIMENSION DOES
 NOT MEASURE ONE INCH (1")
 EXACTLY, THIS DRAWING WILL
 HAVE BEEN ENLARGED OR
 REDUCED, AFFECTING ALL
 LABELED SCALES.

Mark	Revisions	Date

Date: 6/2/2026
 Scale: AS NOTED
 Drawn by : CS
 Sheet Title

3

ROOF PLAN





