


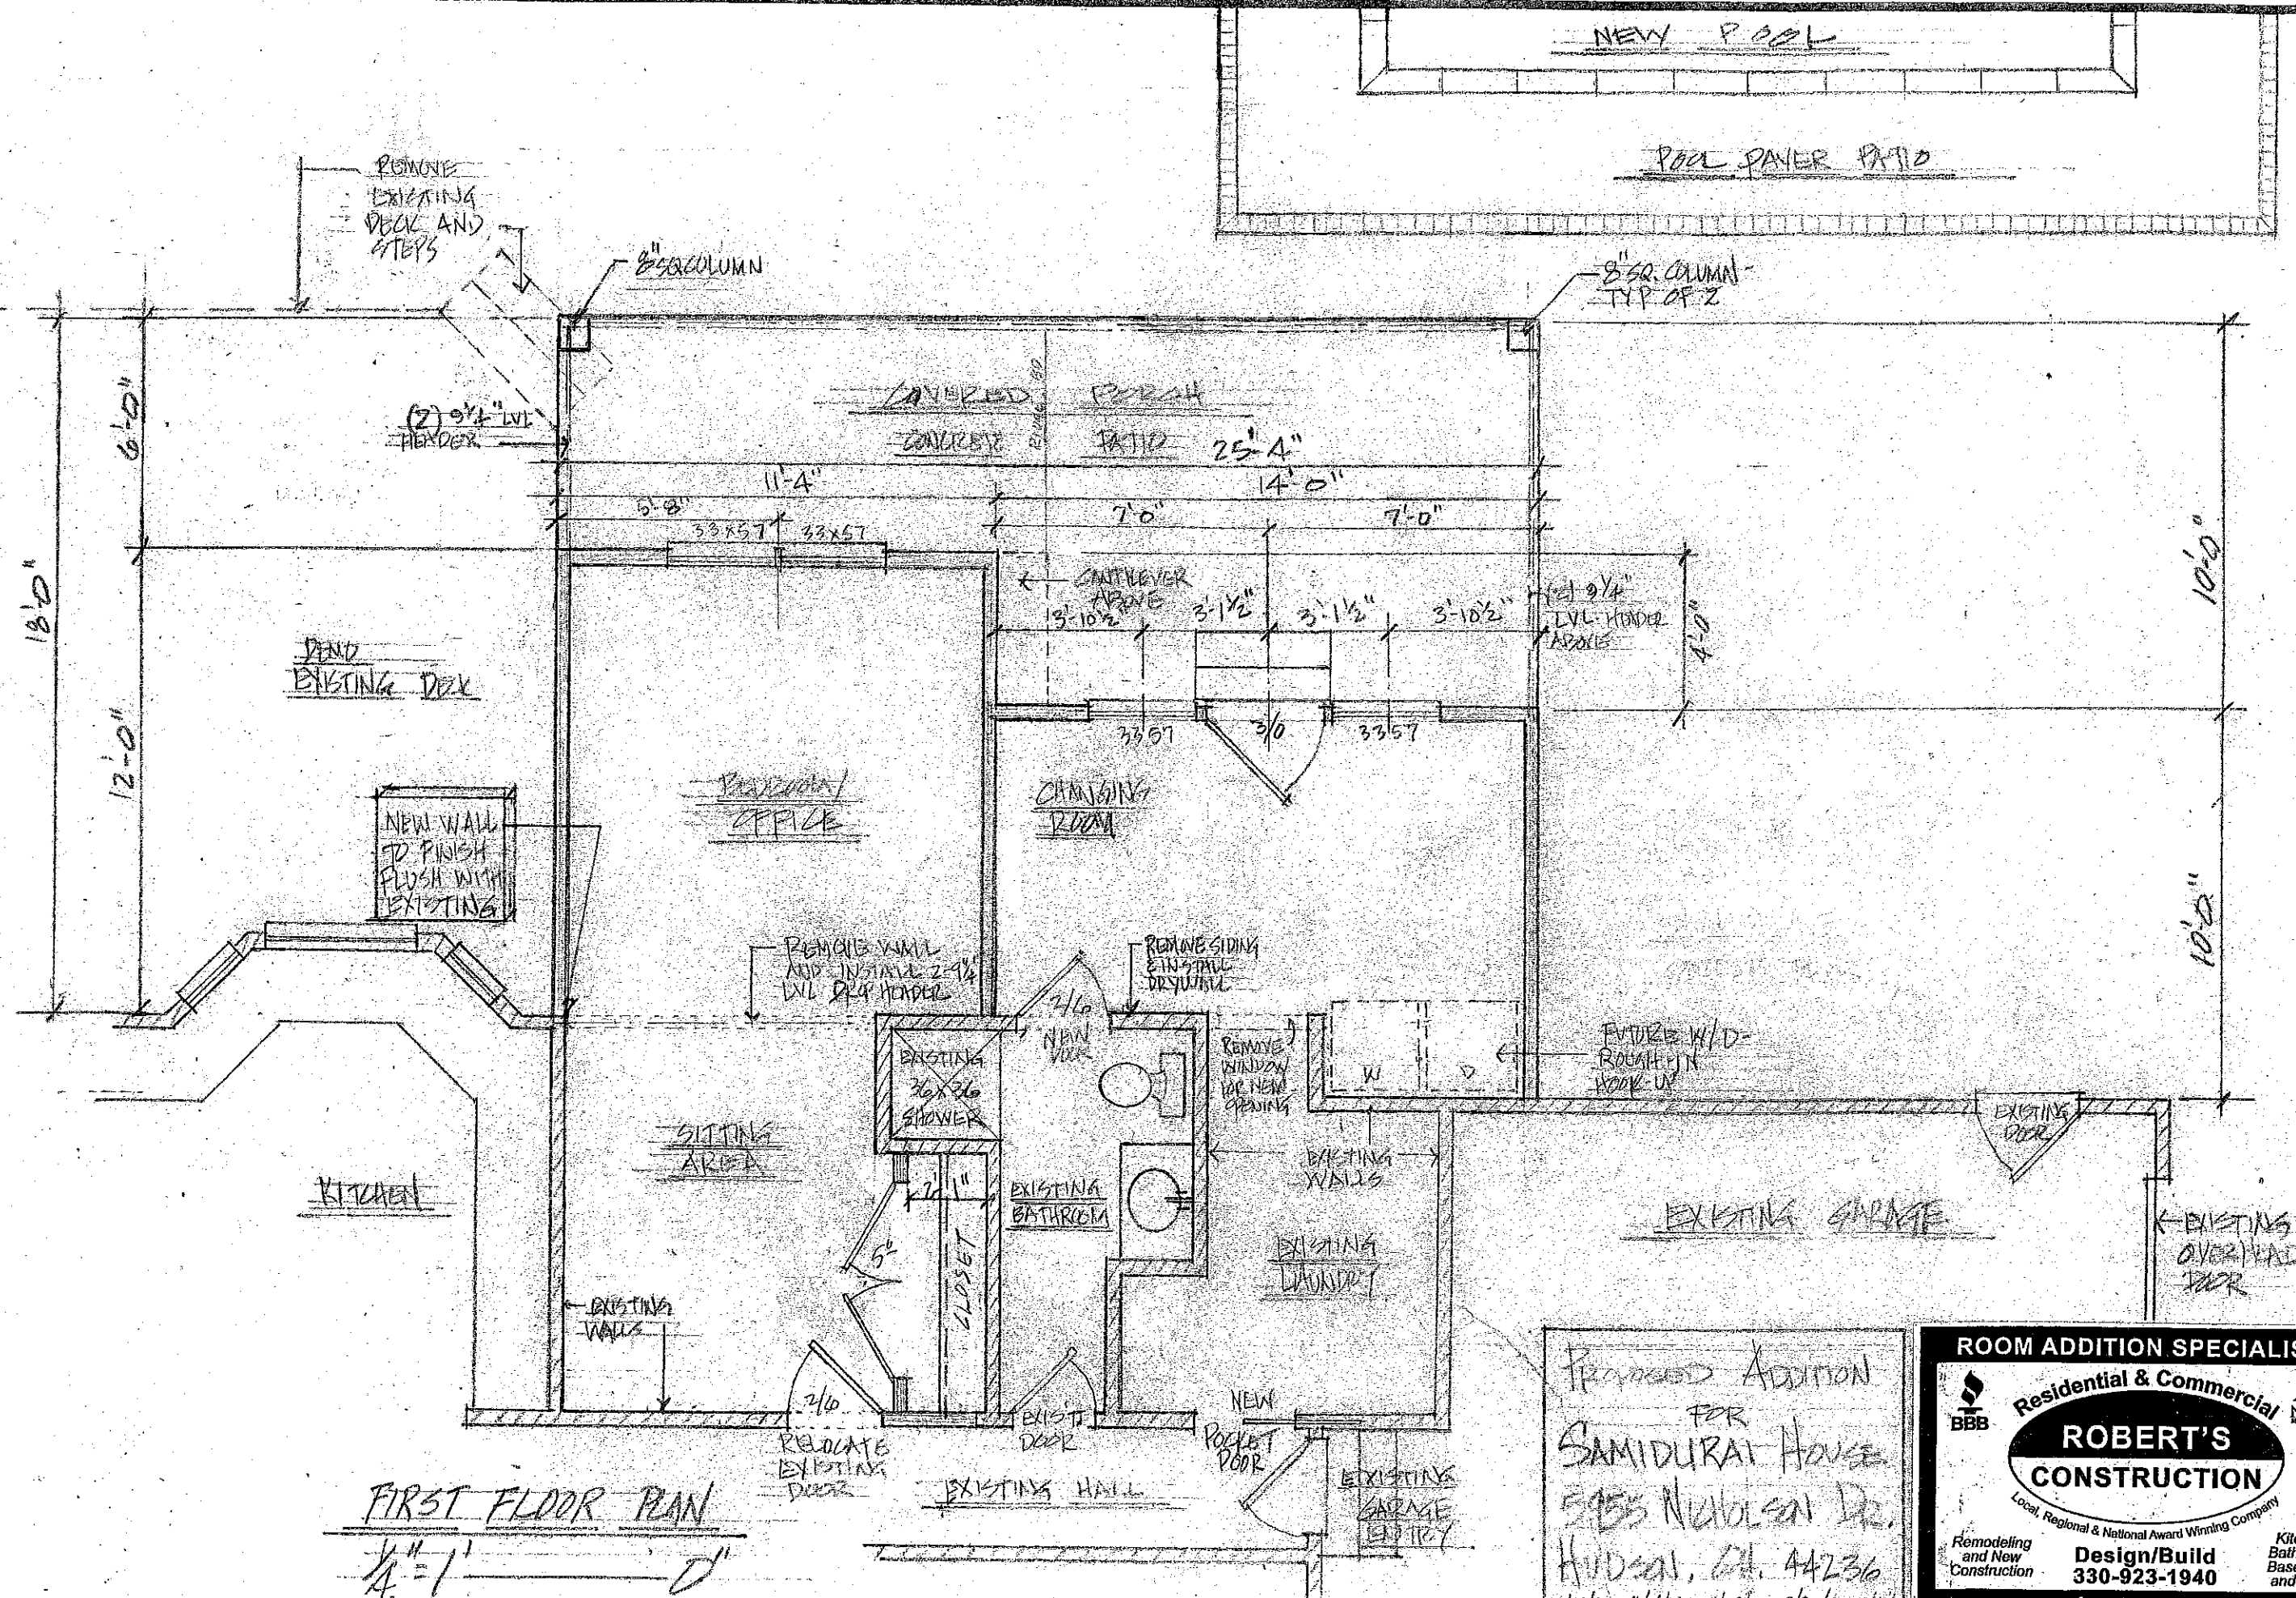

FIRST FLOOR PLAN
 1/4" = 1'-0"

PROPOSED ADDITION
 FOR
SAMIDURAI HOUSE
 Hudson, OH 44236
 7/17/23, 8/14/23, 9/13/23, 9/22/23, 10/12/23
 11/14/23, 11/25/23, 12/10/23, 12/10/23

ROOM ADDITION SPECIALISTS

Residential & Commercial

ROBERT'S CONSTRUCTION


Local, Regional & National Award Winning Company

Remodeling and New Construction

Design/Build
 330-923-1940

Kitchens
 Bathrooms
 Basements
 and More!

www.robertsremodel.com

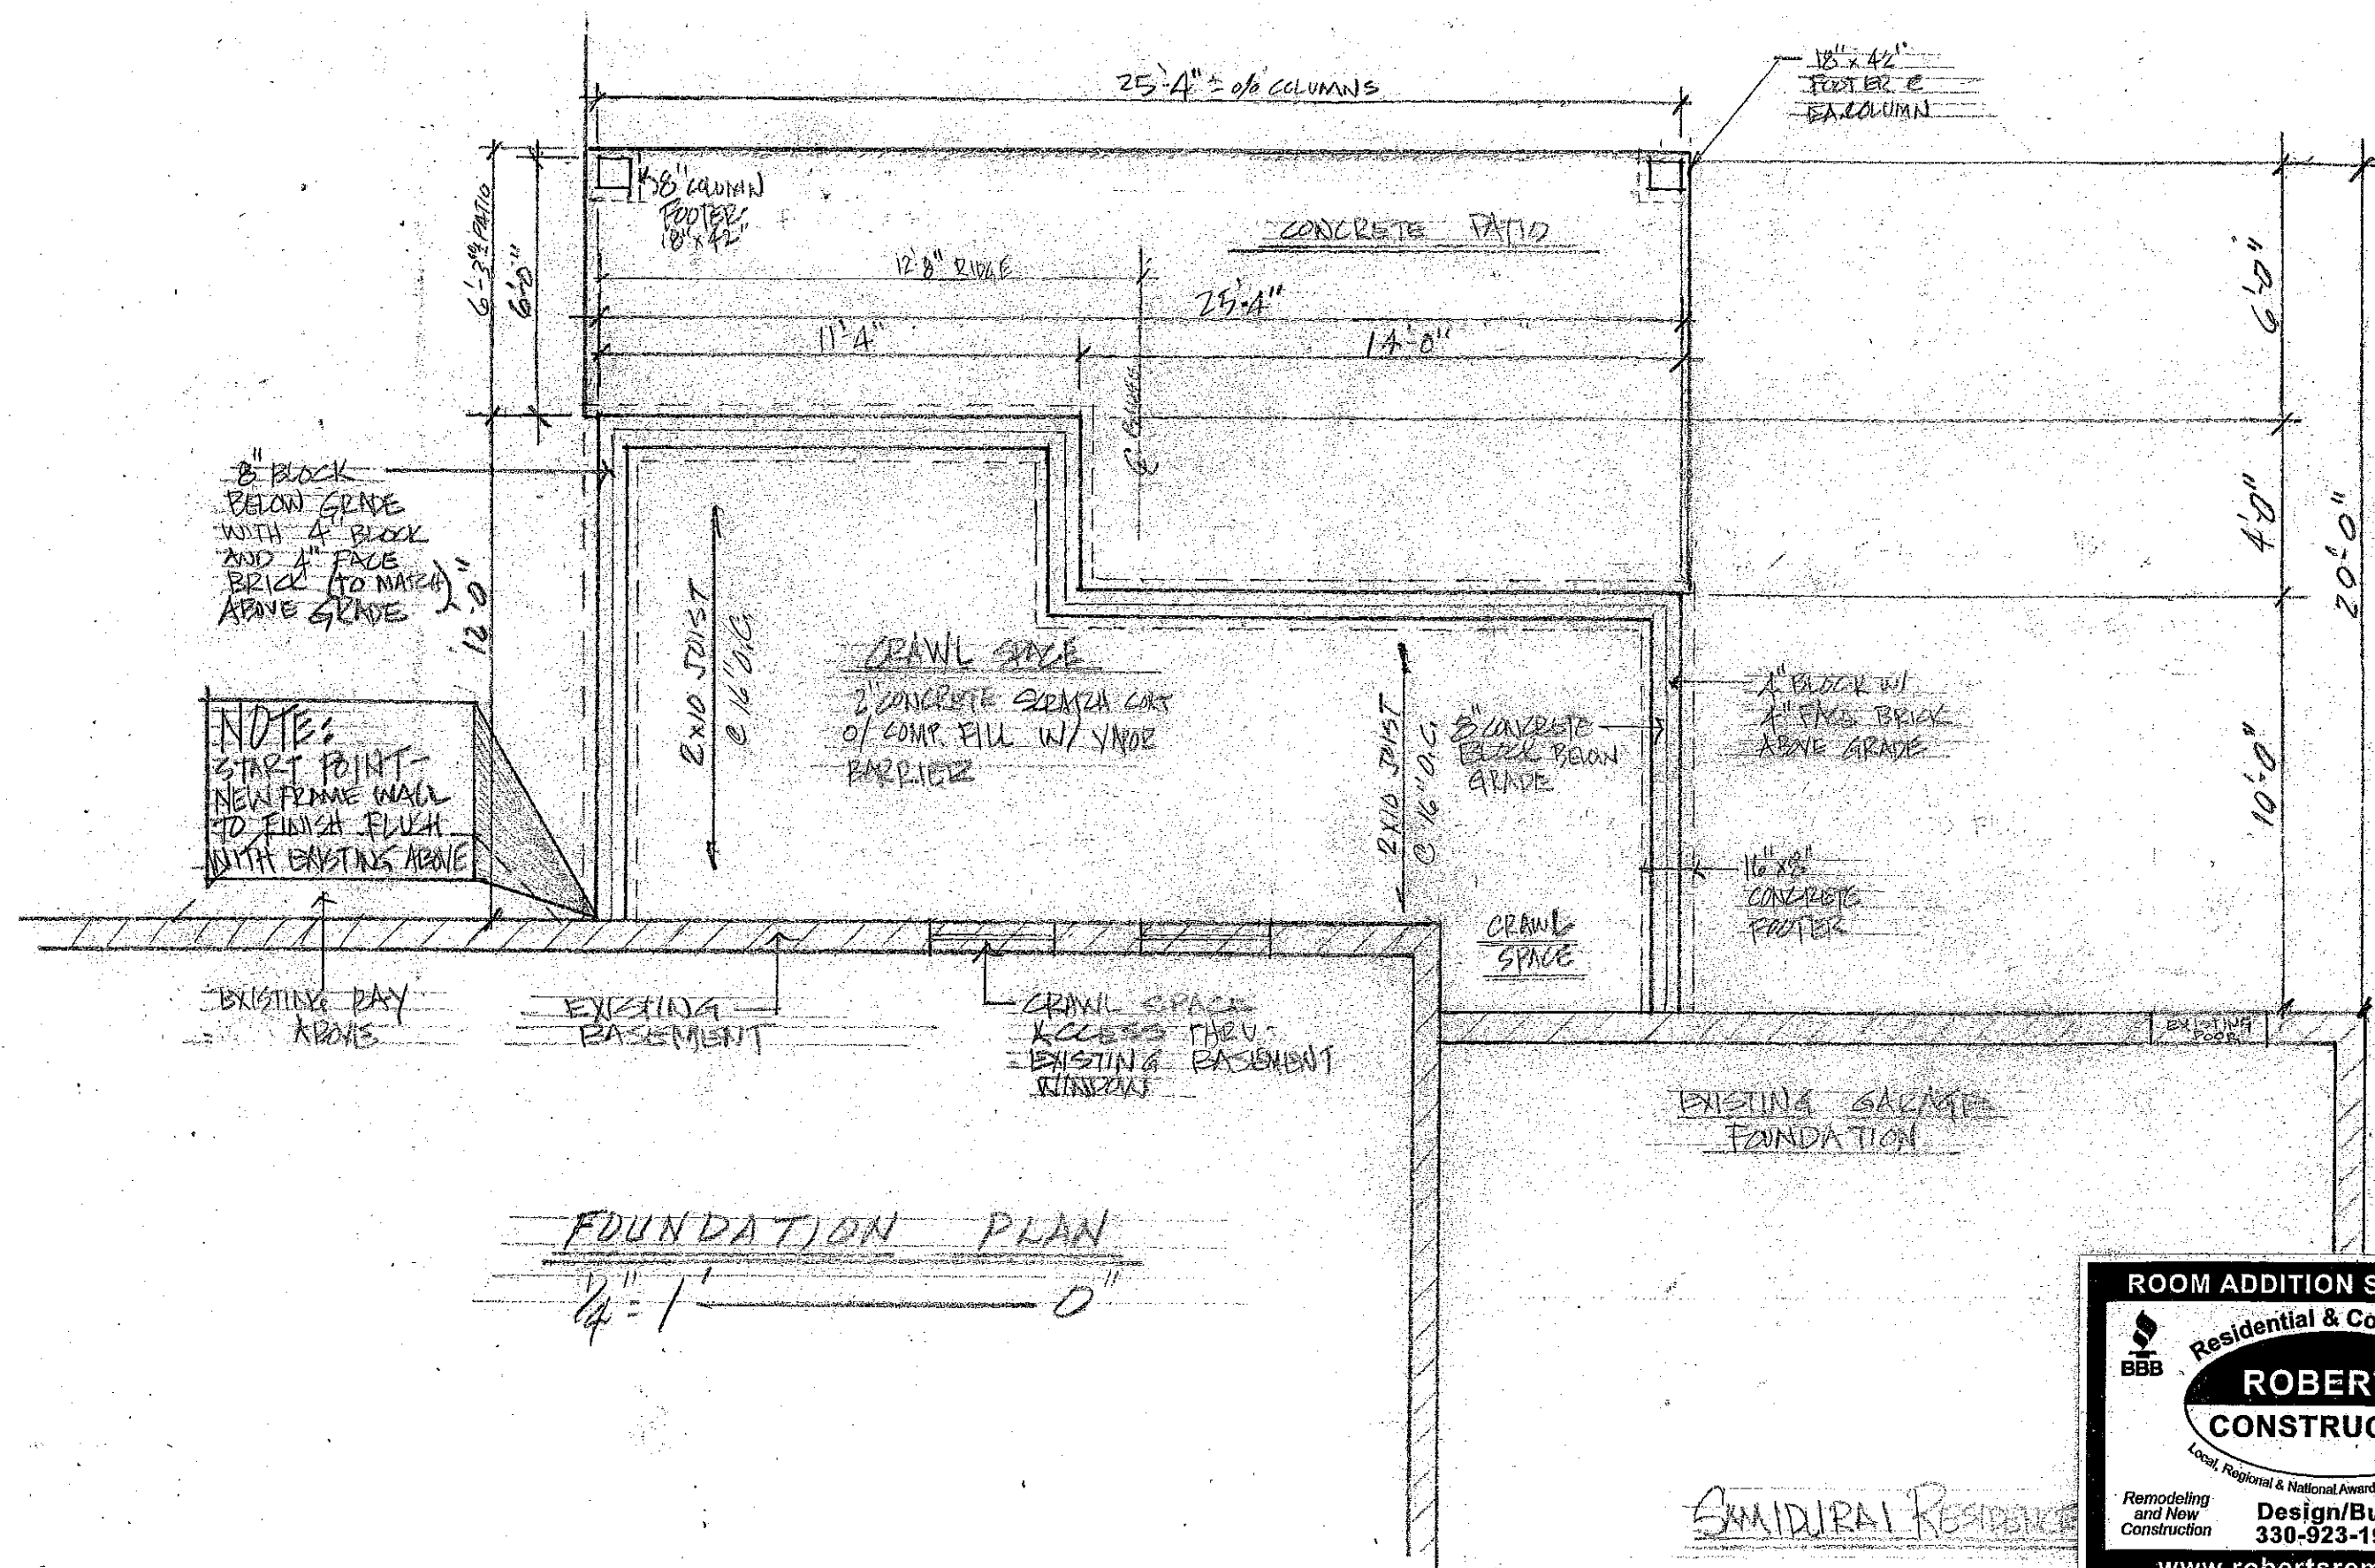

ROOM ADDITION SPECIALISTS

Residential & Commercial

ROBERT'S CONSTRUCTION

Local, Regional & National Award Winning Company


Remodeling and New Construction

Design/Build
330-923-1940

Kitchens
Bathrooms
Basements
and More!

www.robertsremodel.com


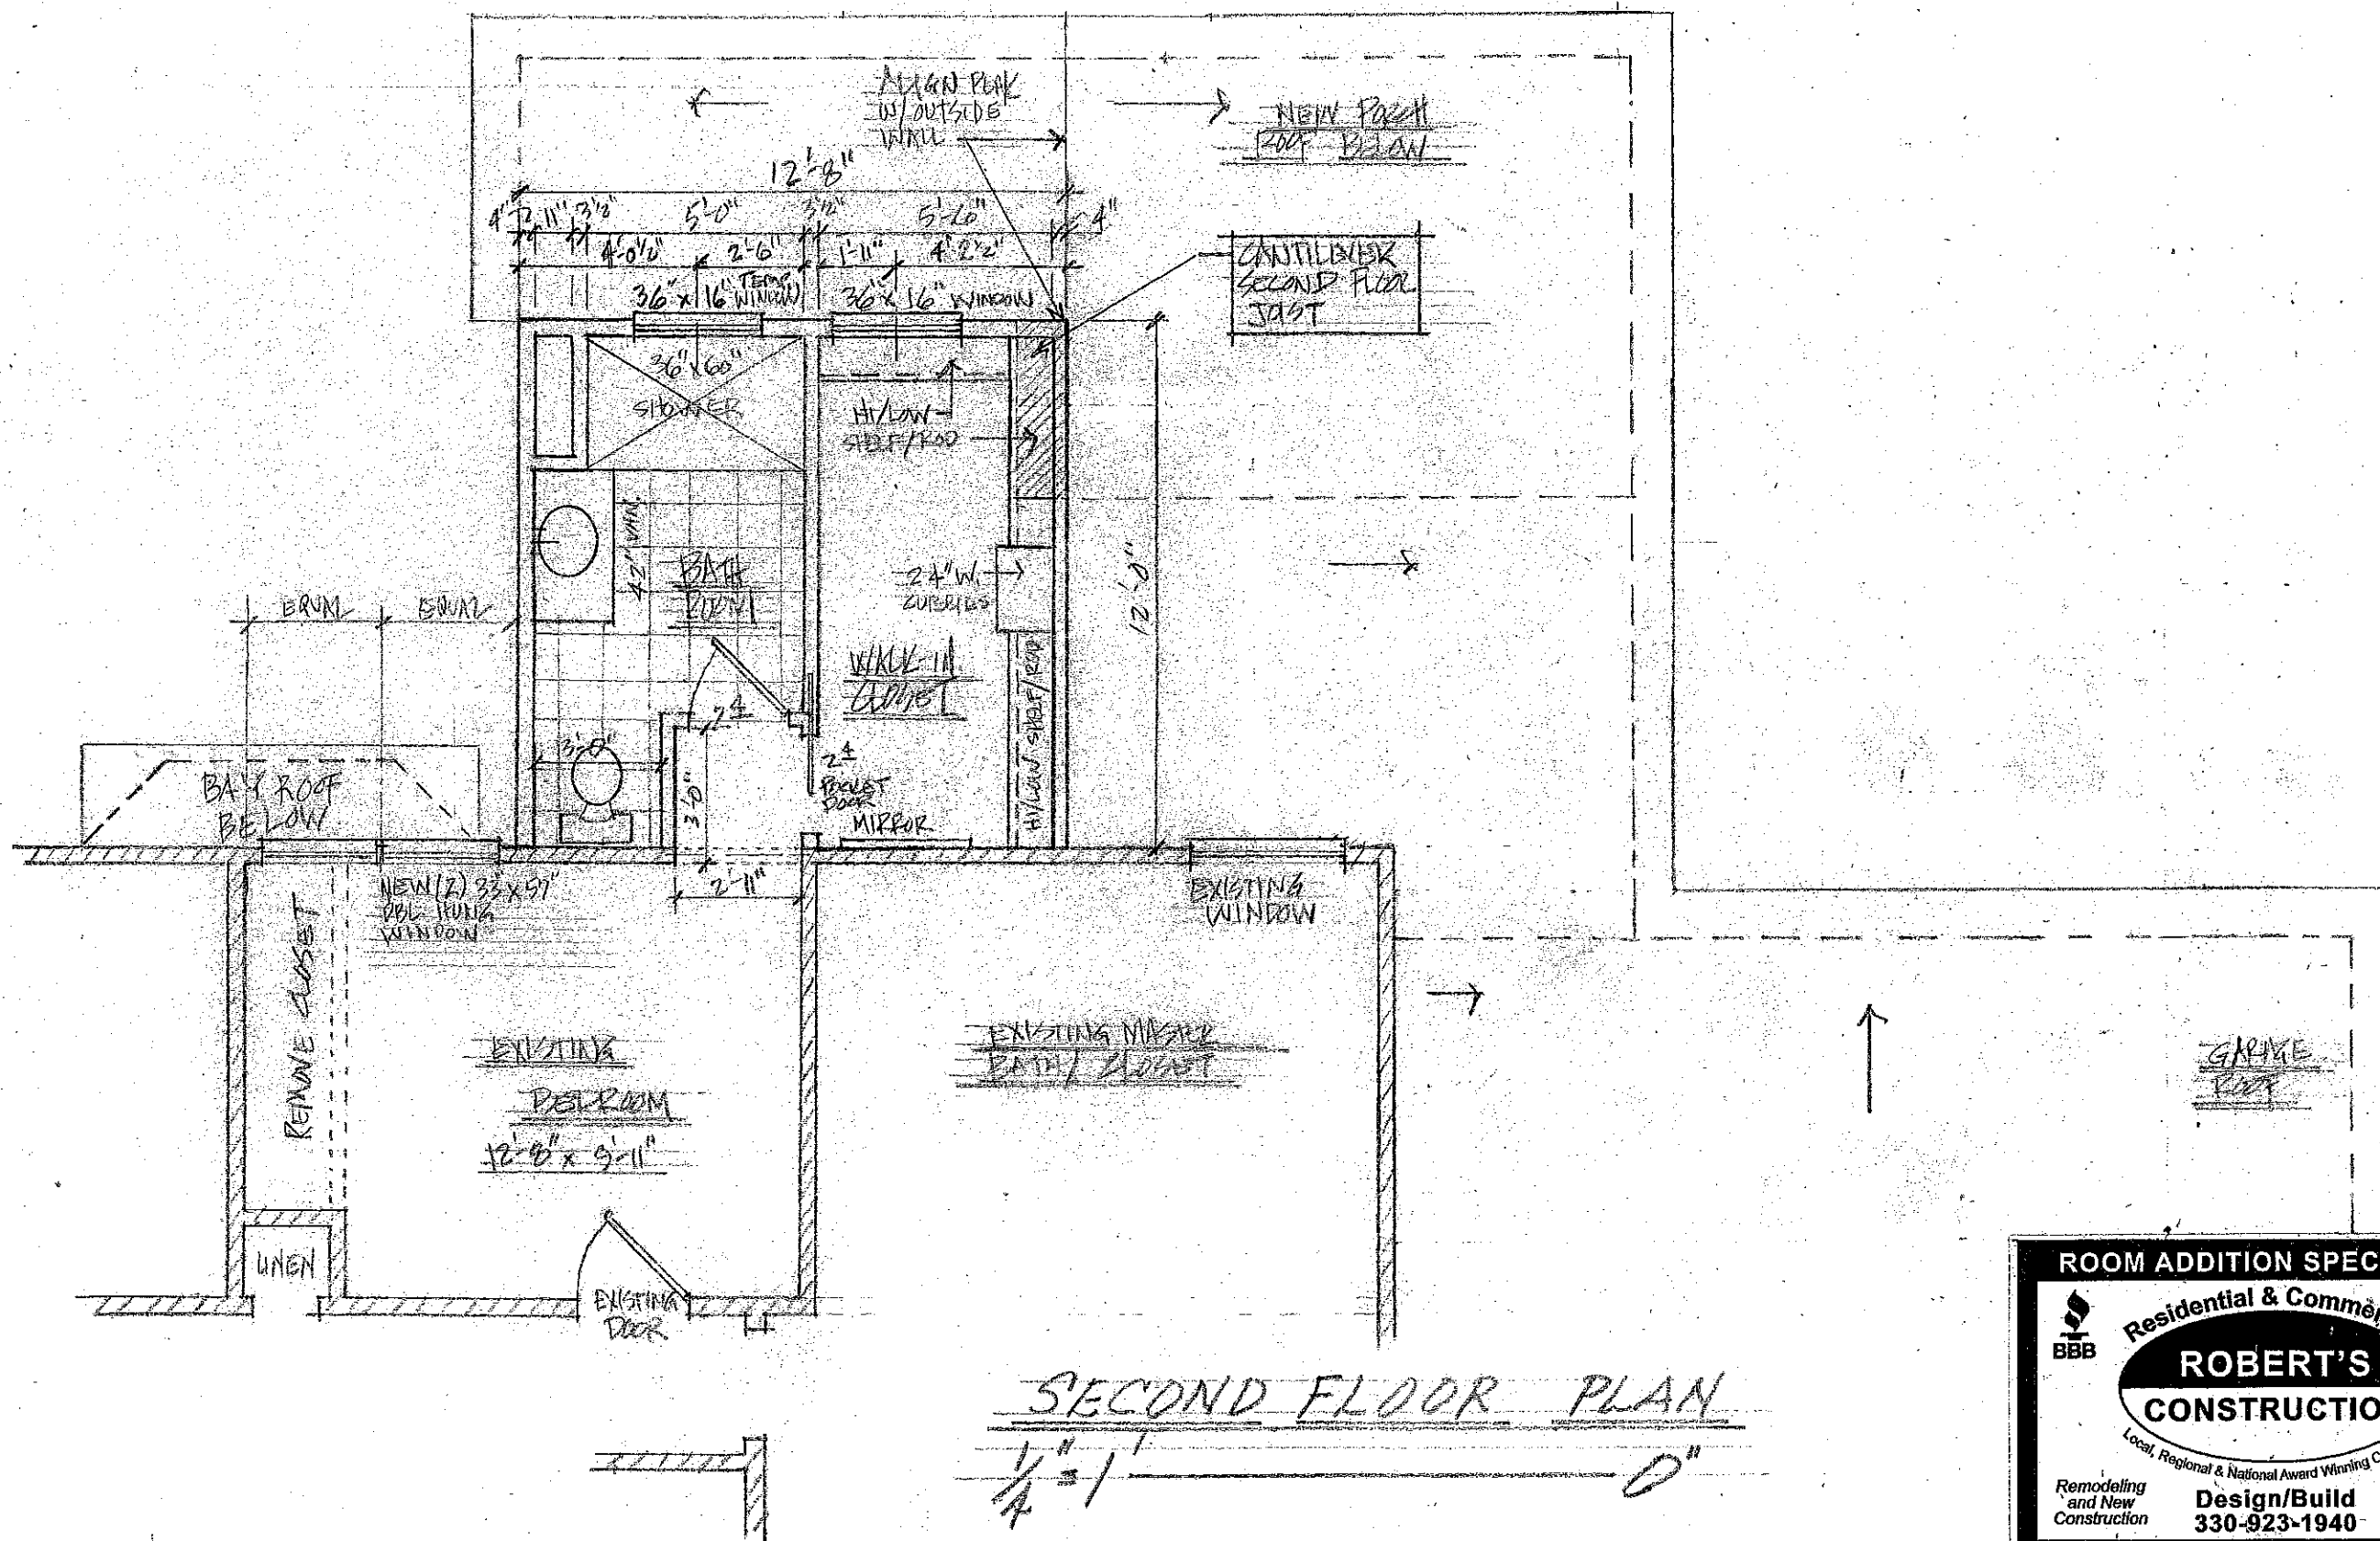

SECOND FLOOR PLAN
 1/4" = 1'-0"

ROOM ADDITION SPECIALISTS

Residential & Commercial

**ROBERT'S
CONSTRUCTION**


Local, Regional & National Award Winning Company

Remodeling
and New
Construction

Design/Build
330-923-1940

Kitchens
Bathrooms
Basements
and More!

www.robertsremodel.com

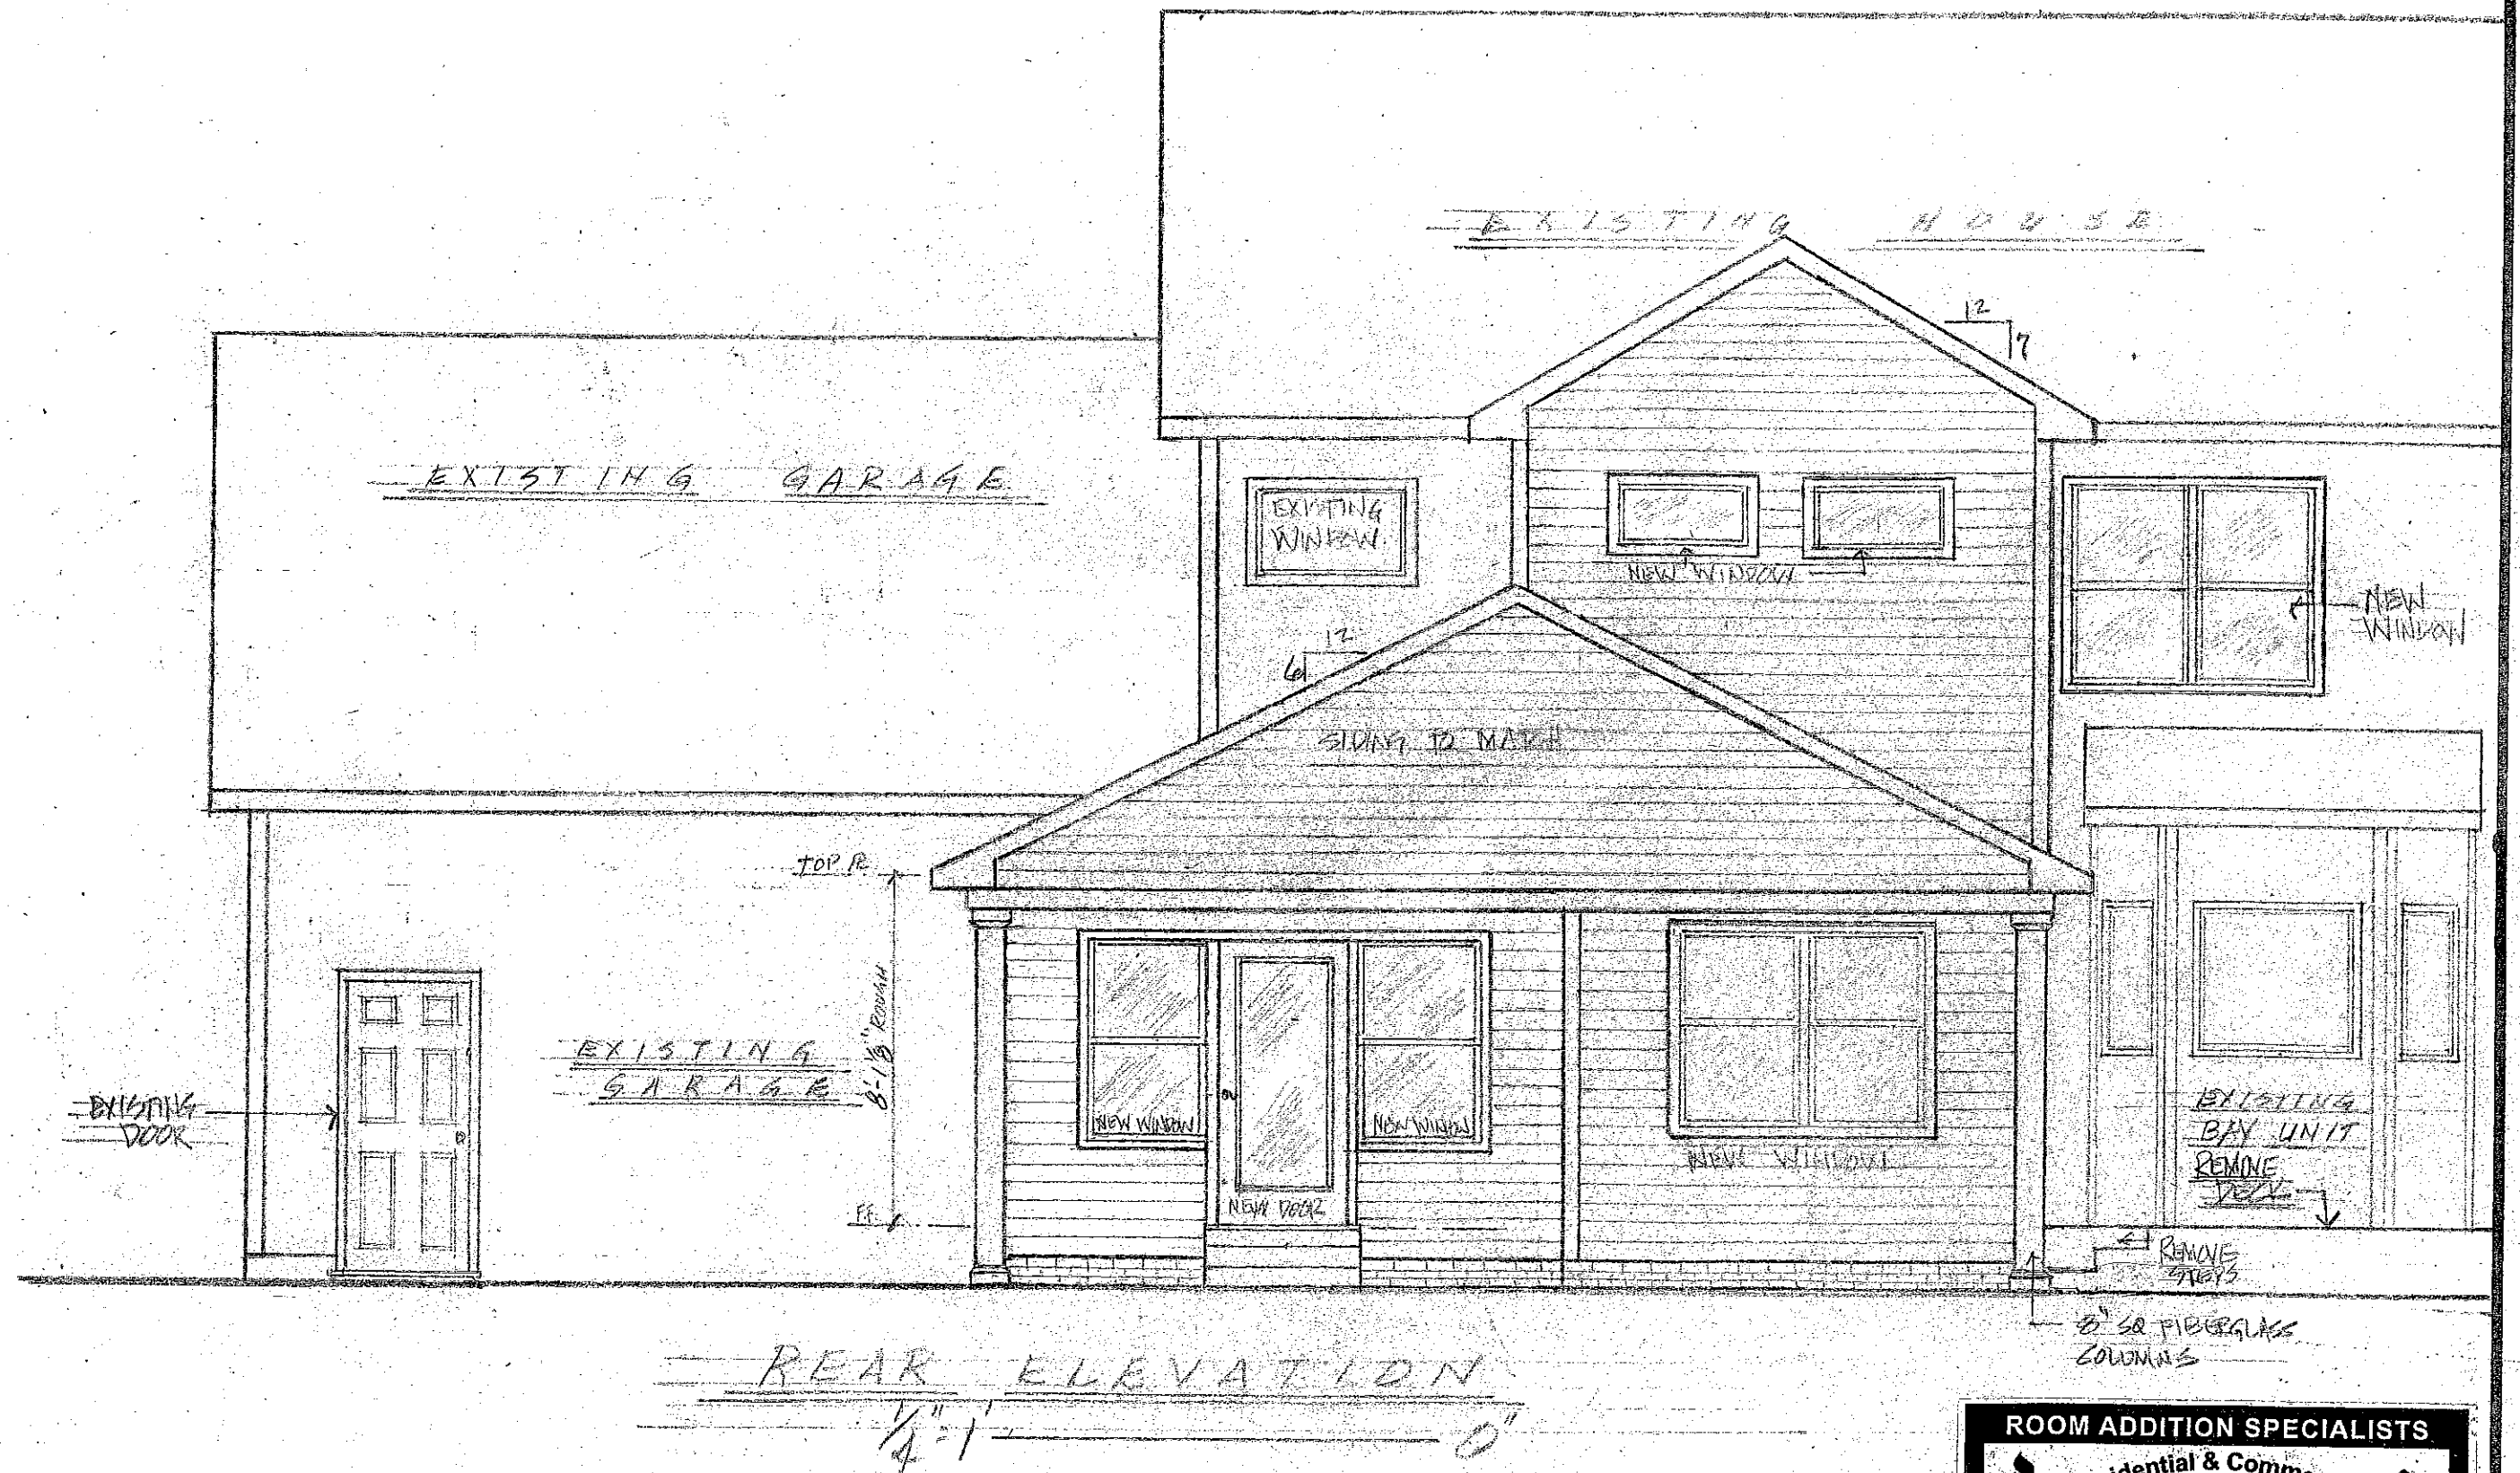

ROOM ADDITION SPECIALISTS

Residential & Commercial

ROBERT'S CONSTRUCTION

Local, Regional & National Award Winning Company

Remodeling and New Construction

Design/Build

330-923-1940

Kitchens
Bathrooms
Basements
and More!

www.robertsremodel.com



R. SIDE ELEVATION
 $\frac{1}{4}'' = 1' - 0''$

ROOM ADDITION SPECIALISTS

Residential & Commercial

ROBERT'S CONSTRUCTION


Local, Regional & National Award Winning Company

Remodeling and New Construction


Design/Build
 330-923-1940

Kitchens
 Bathrooms
 Basements
 and More!

www.robertsremodel.com

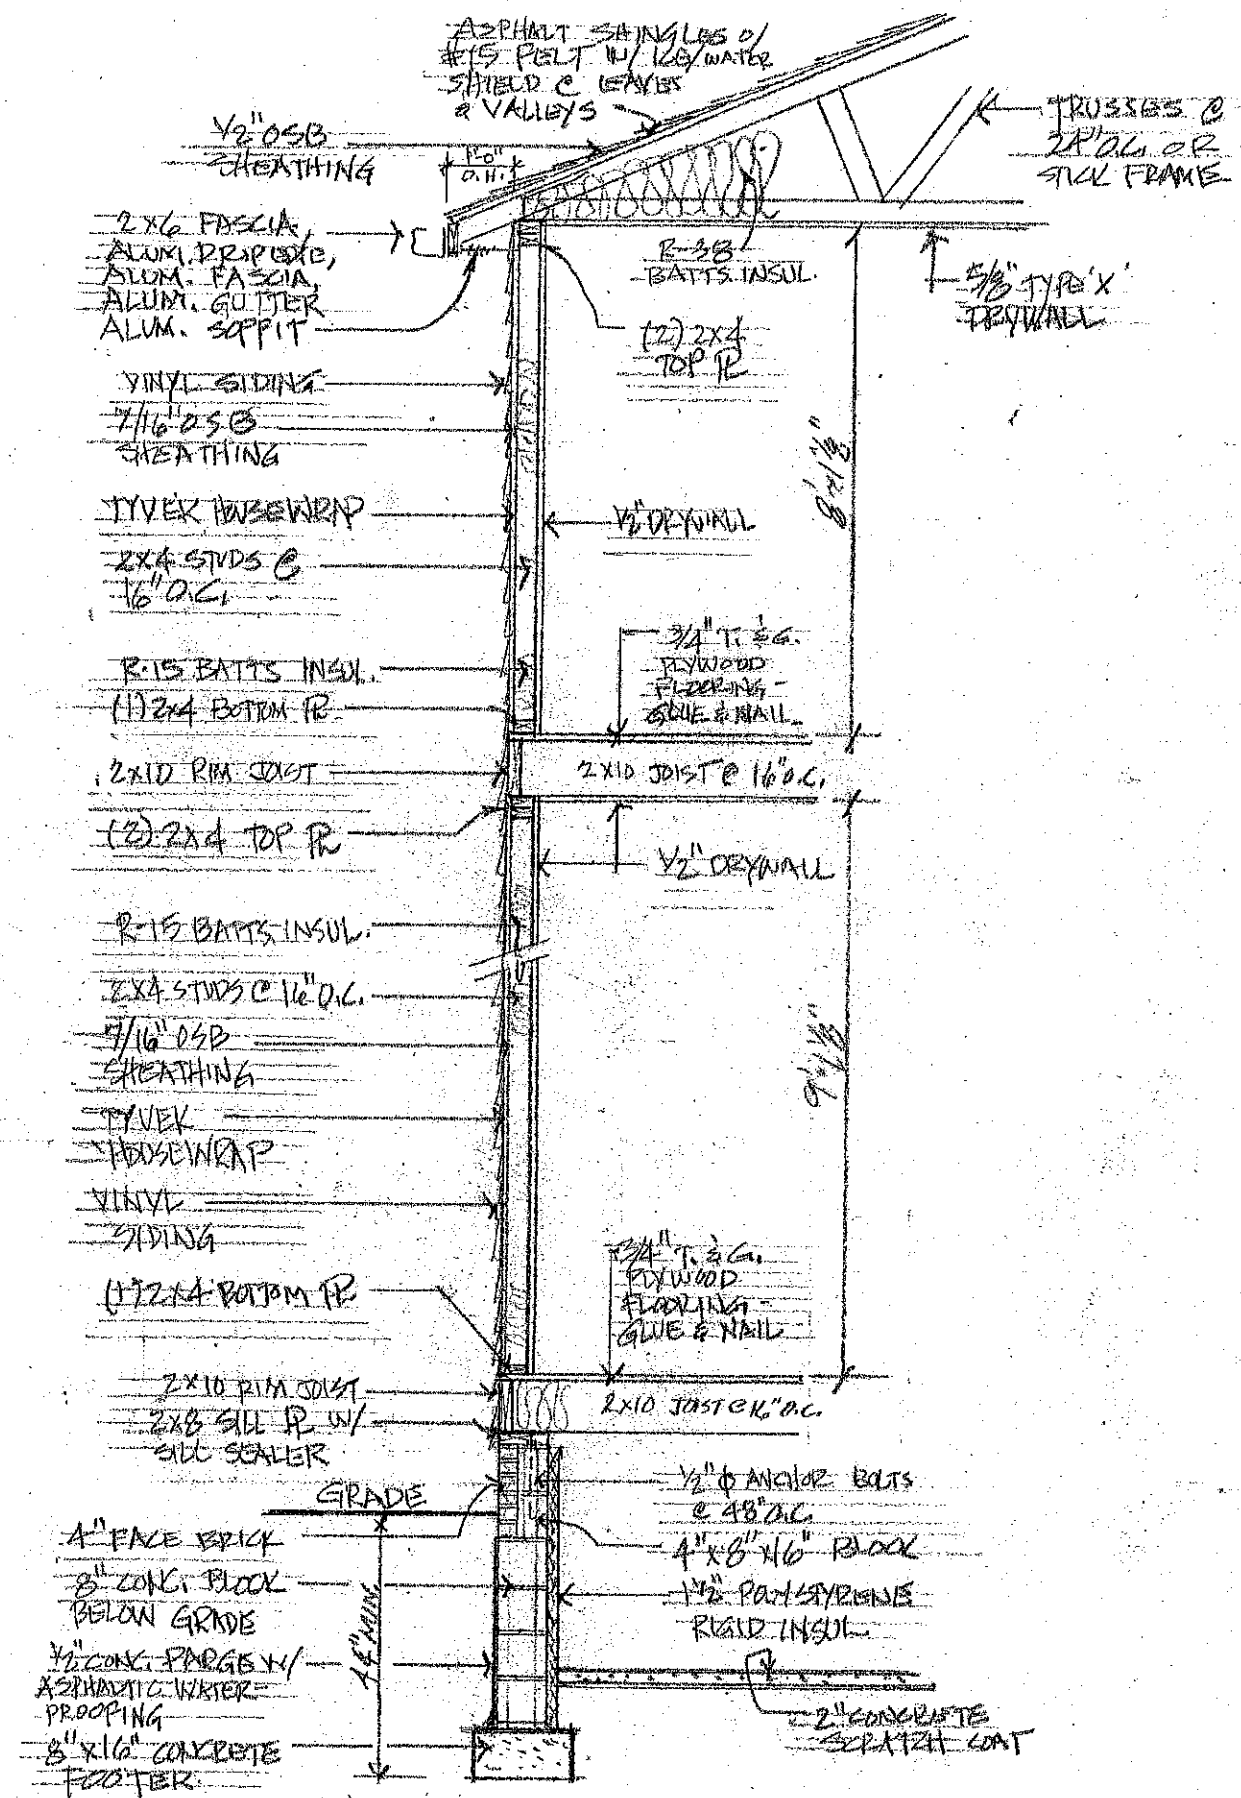

TYPICAL SECTION
 $\frac{3}{8}'' = 1' - 0''$

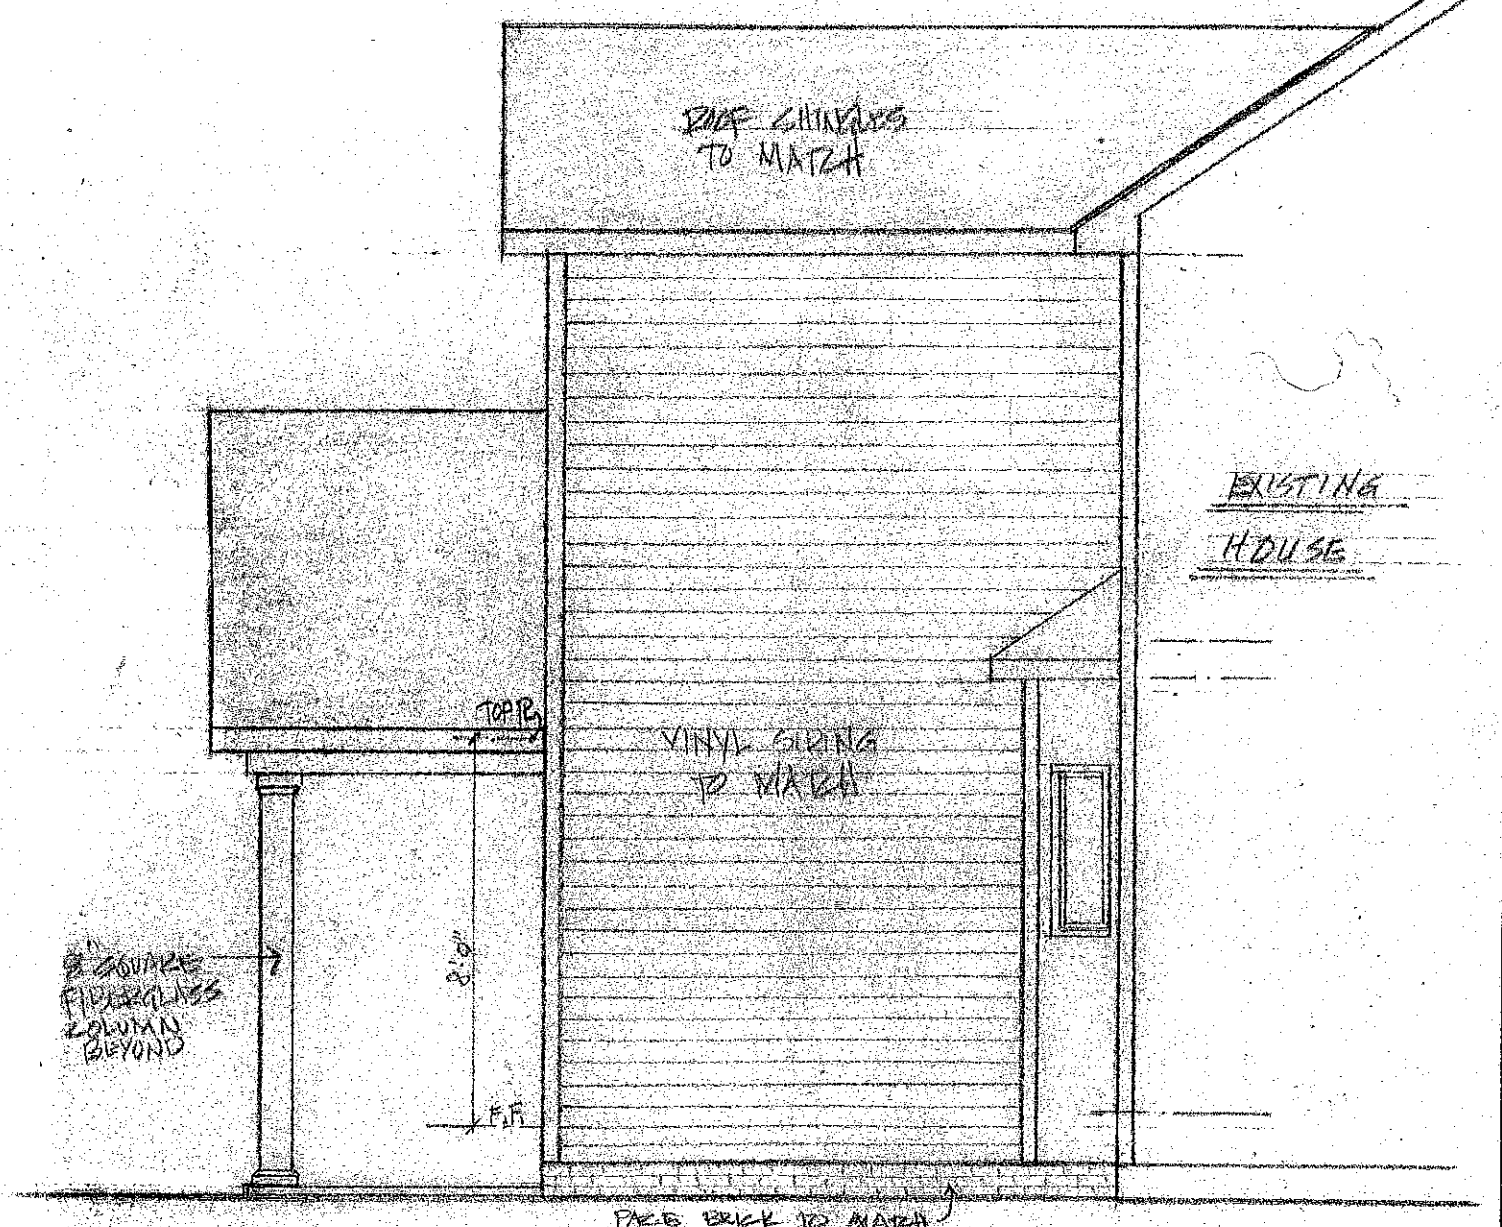

L. SIDE ELEVATION
 $\frac{1}{4}'' = 1' - 0''$

ROOM ADDITION SPECIALISTS

Residential & Commercial

ROBERT'S CONSTRUCTION


Local, Regional & National Award Winning Company

Remodeling and New Construction

Design/Build
 330-923-1940

Kitchens
 Bathrooms
 Basements
 and More!

www.robertsremodel.com

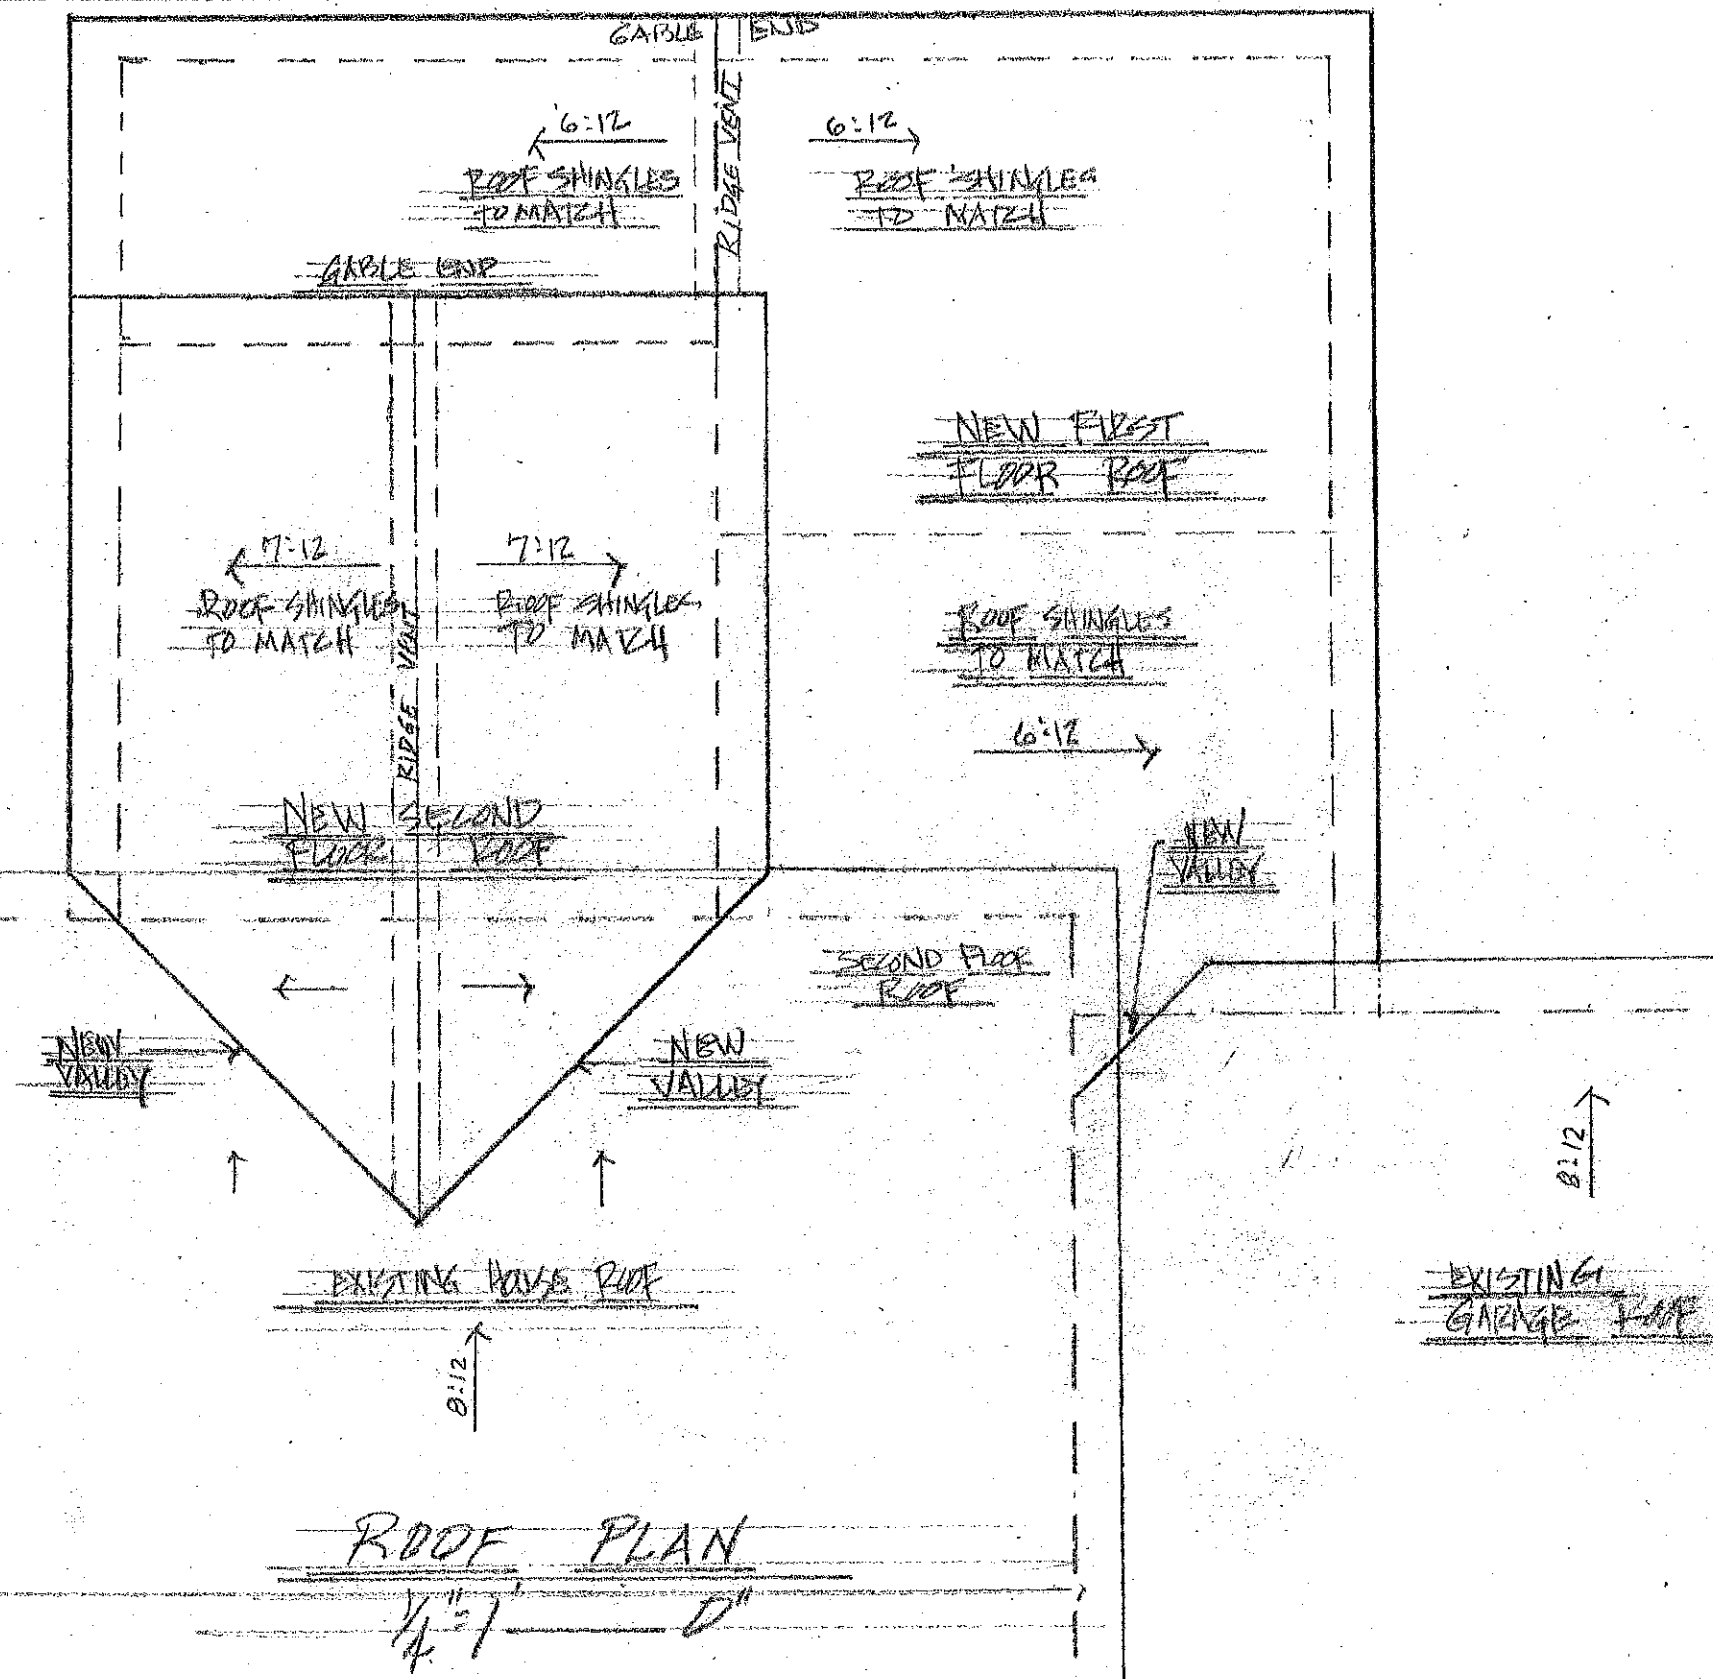

ROOF PLAN

ROOF PLAN FOR
555 NICHOLSON DR
HUDSON, OH 44236

01/23/20

Residential & Commercial

ROBERT'S

CONSTRUCTION

Local, Regional & National Award Winning Company

Remodeling and New Construction

Design/Build

330-923-1940

www.robertsremodel.com

Kitchens
Bathrooms
Basements
and More!







