


[illegible]

LEGEND:


- 3/4" STEEL ROD W/DEIBEL CAP SET
(MARKED BY 4' WOOD LATH)
- SUMMIT COUNTY MONUMENT
- MONUMENTATION FOUND (MARKED BY 4' WOOD LATH)
- × 4' WOOD LATH SET
- ◆ MAG NAIL SET

REV Ltr	DESCRIPTION	DATE	BY	APPRO	PROPERTY LINE STAKING BEING PART OF ORIGINAL LOTS 31 AND 41 LOCATED IN HUDSON TOWNSHIP, SUMMIT COUNTY, OHIO	SCALES		
						HORIZ 1" = 50'		
						PROJECT NO.		
						XXXXXX		
						SHEET NO. 1 OF	1	3


LIMIT OF DISTURBANCE STAKING
BEING PART OF ORIGINAL LOTS 31 AND 41
LOCATED IN HUDSON TOWNSHIP, SUMMIT COUNTY, OHIO

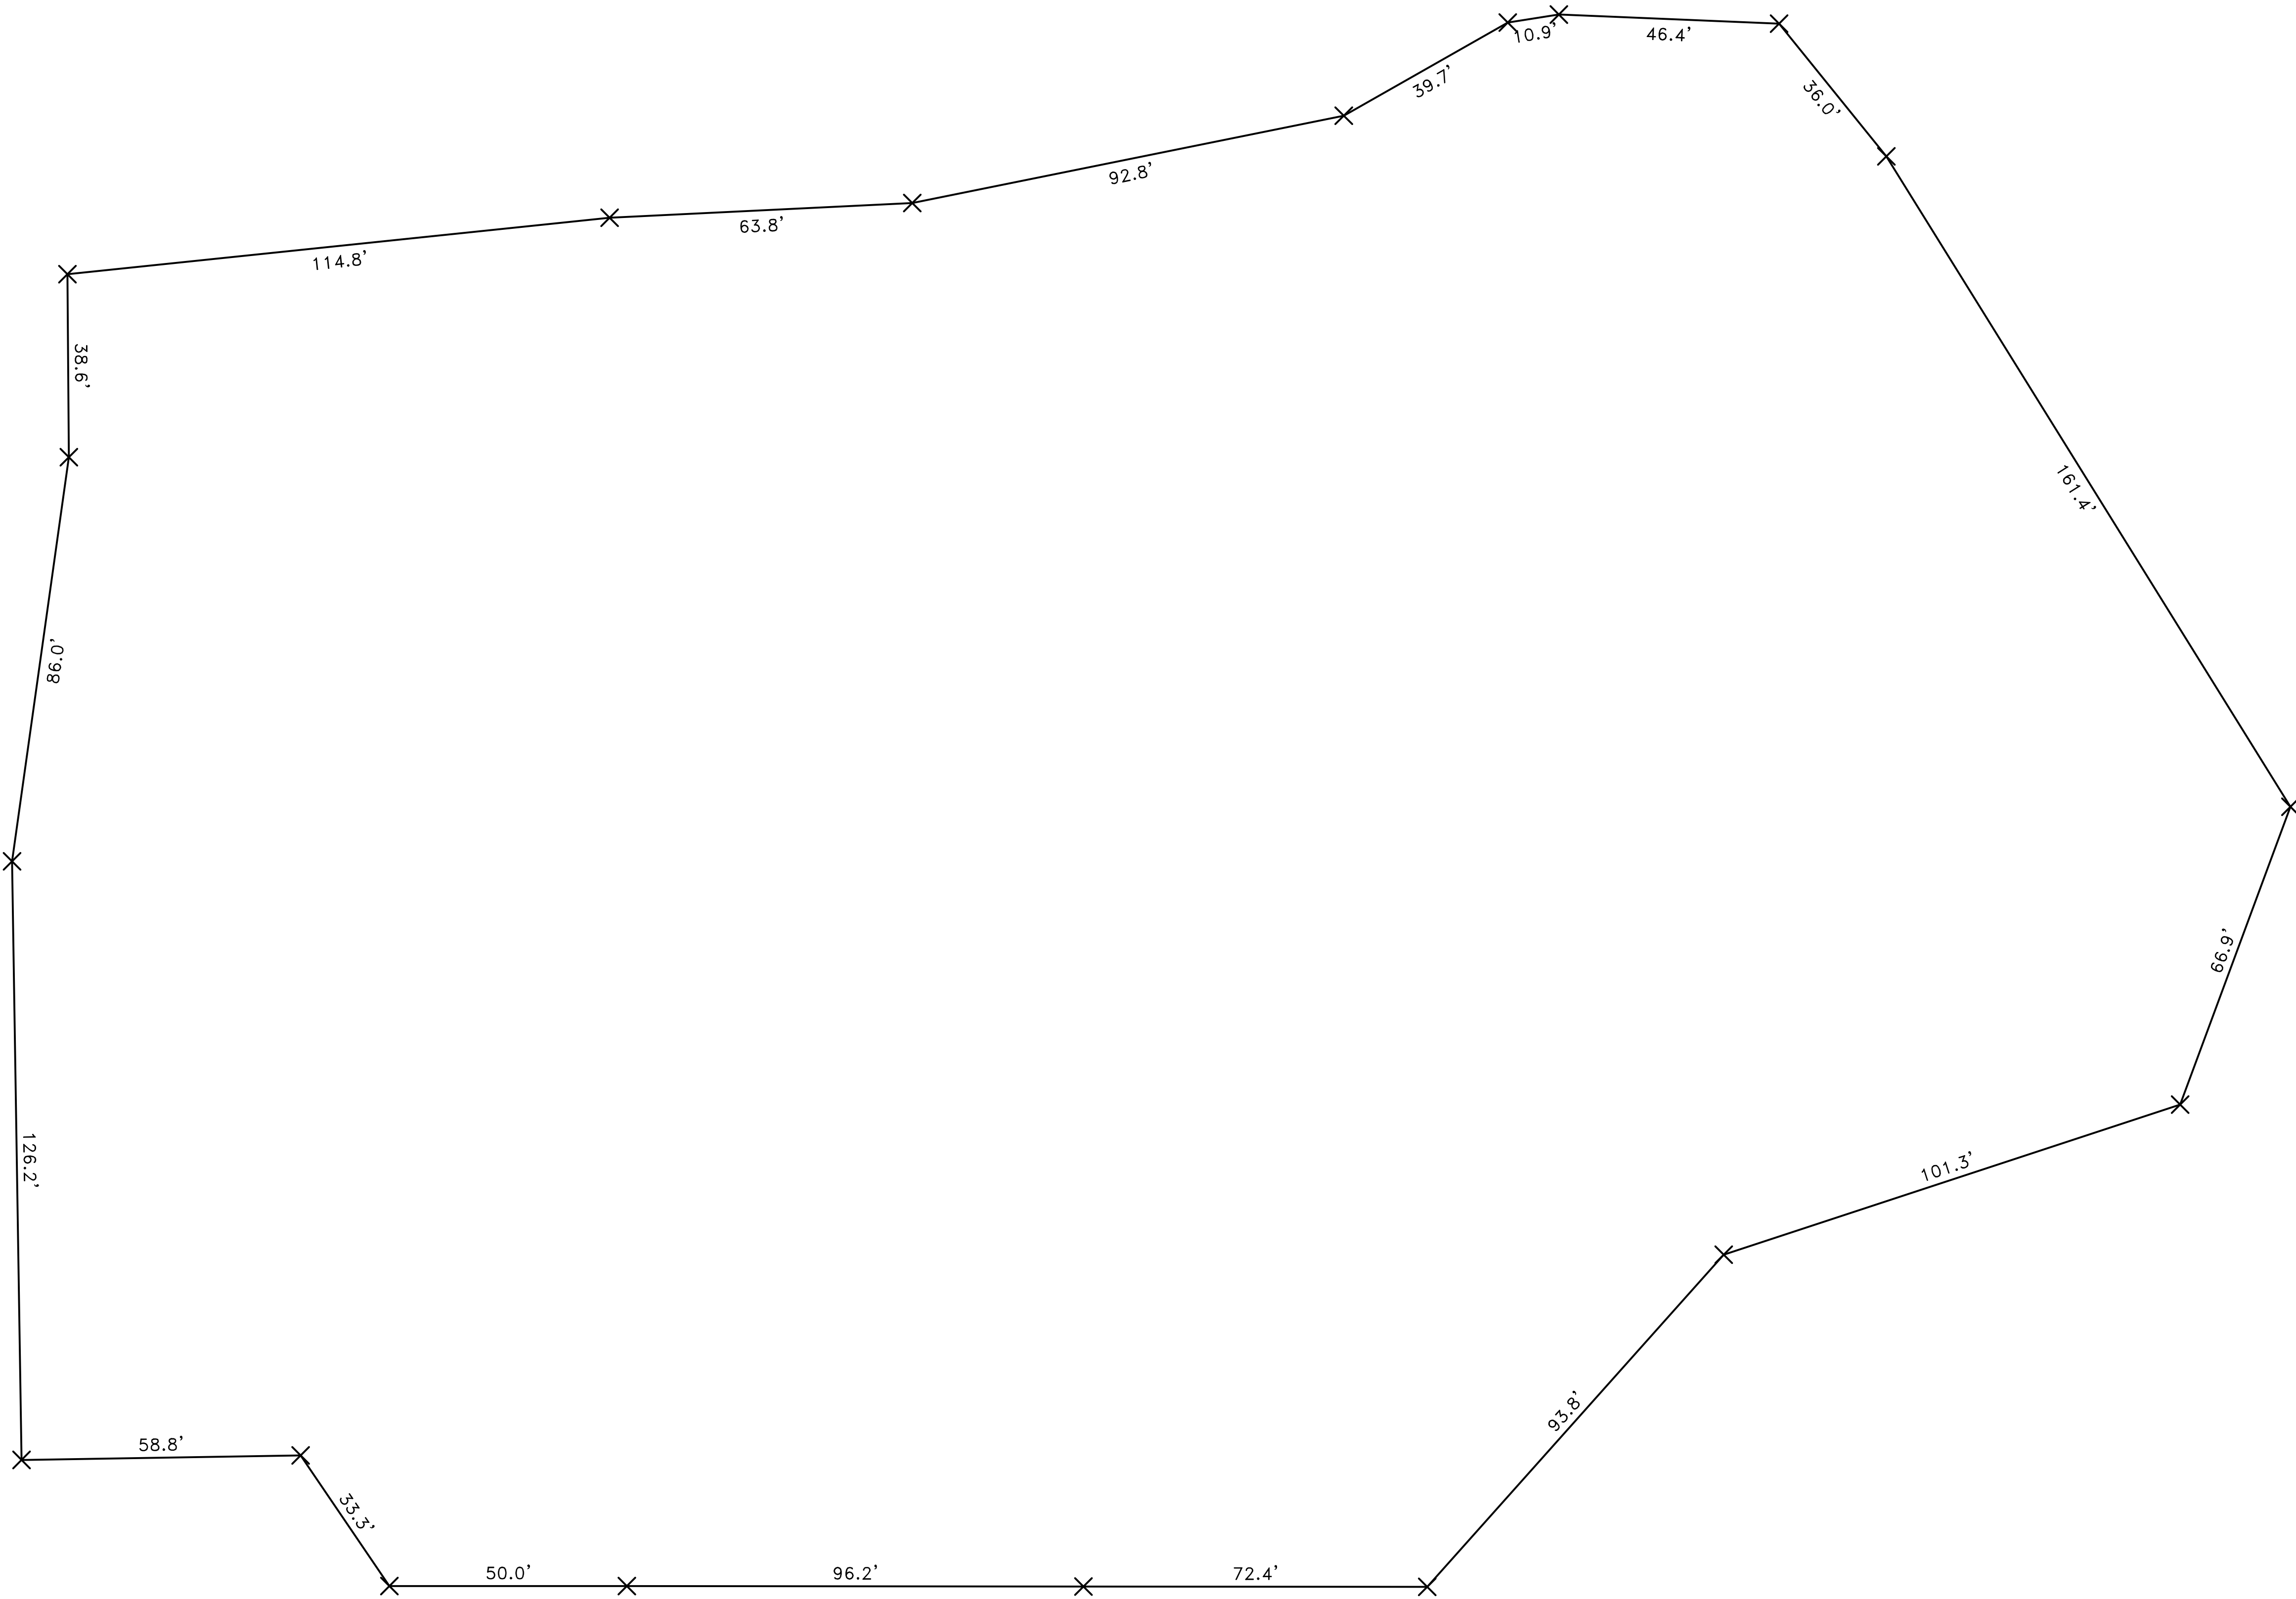

STAGE/STORAGE/RESTROOMS

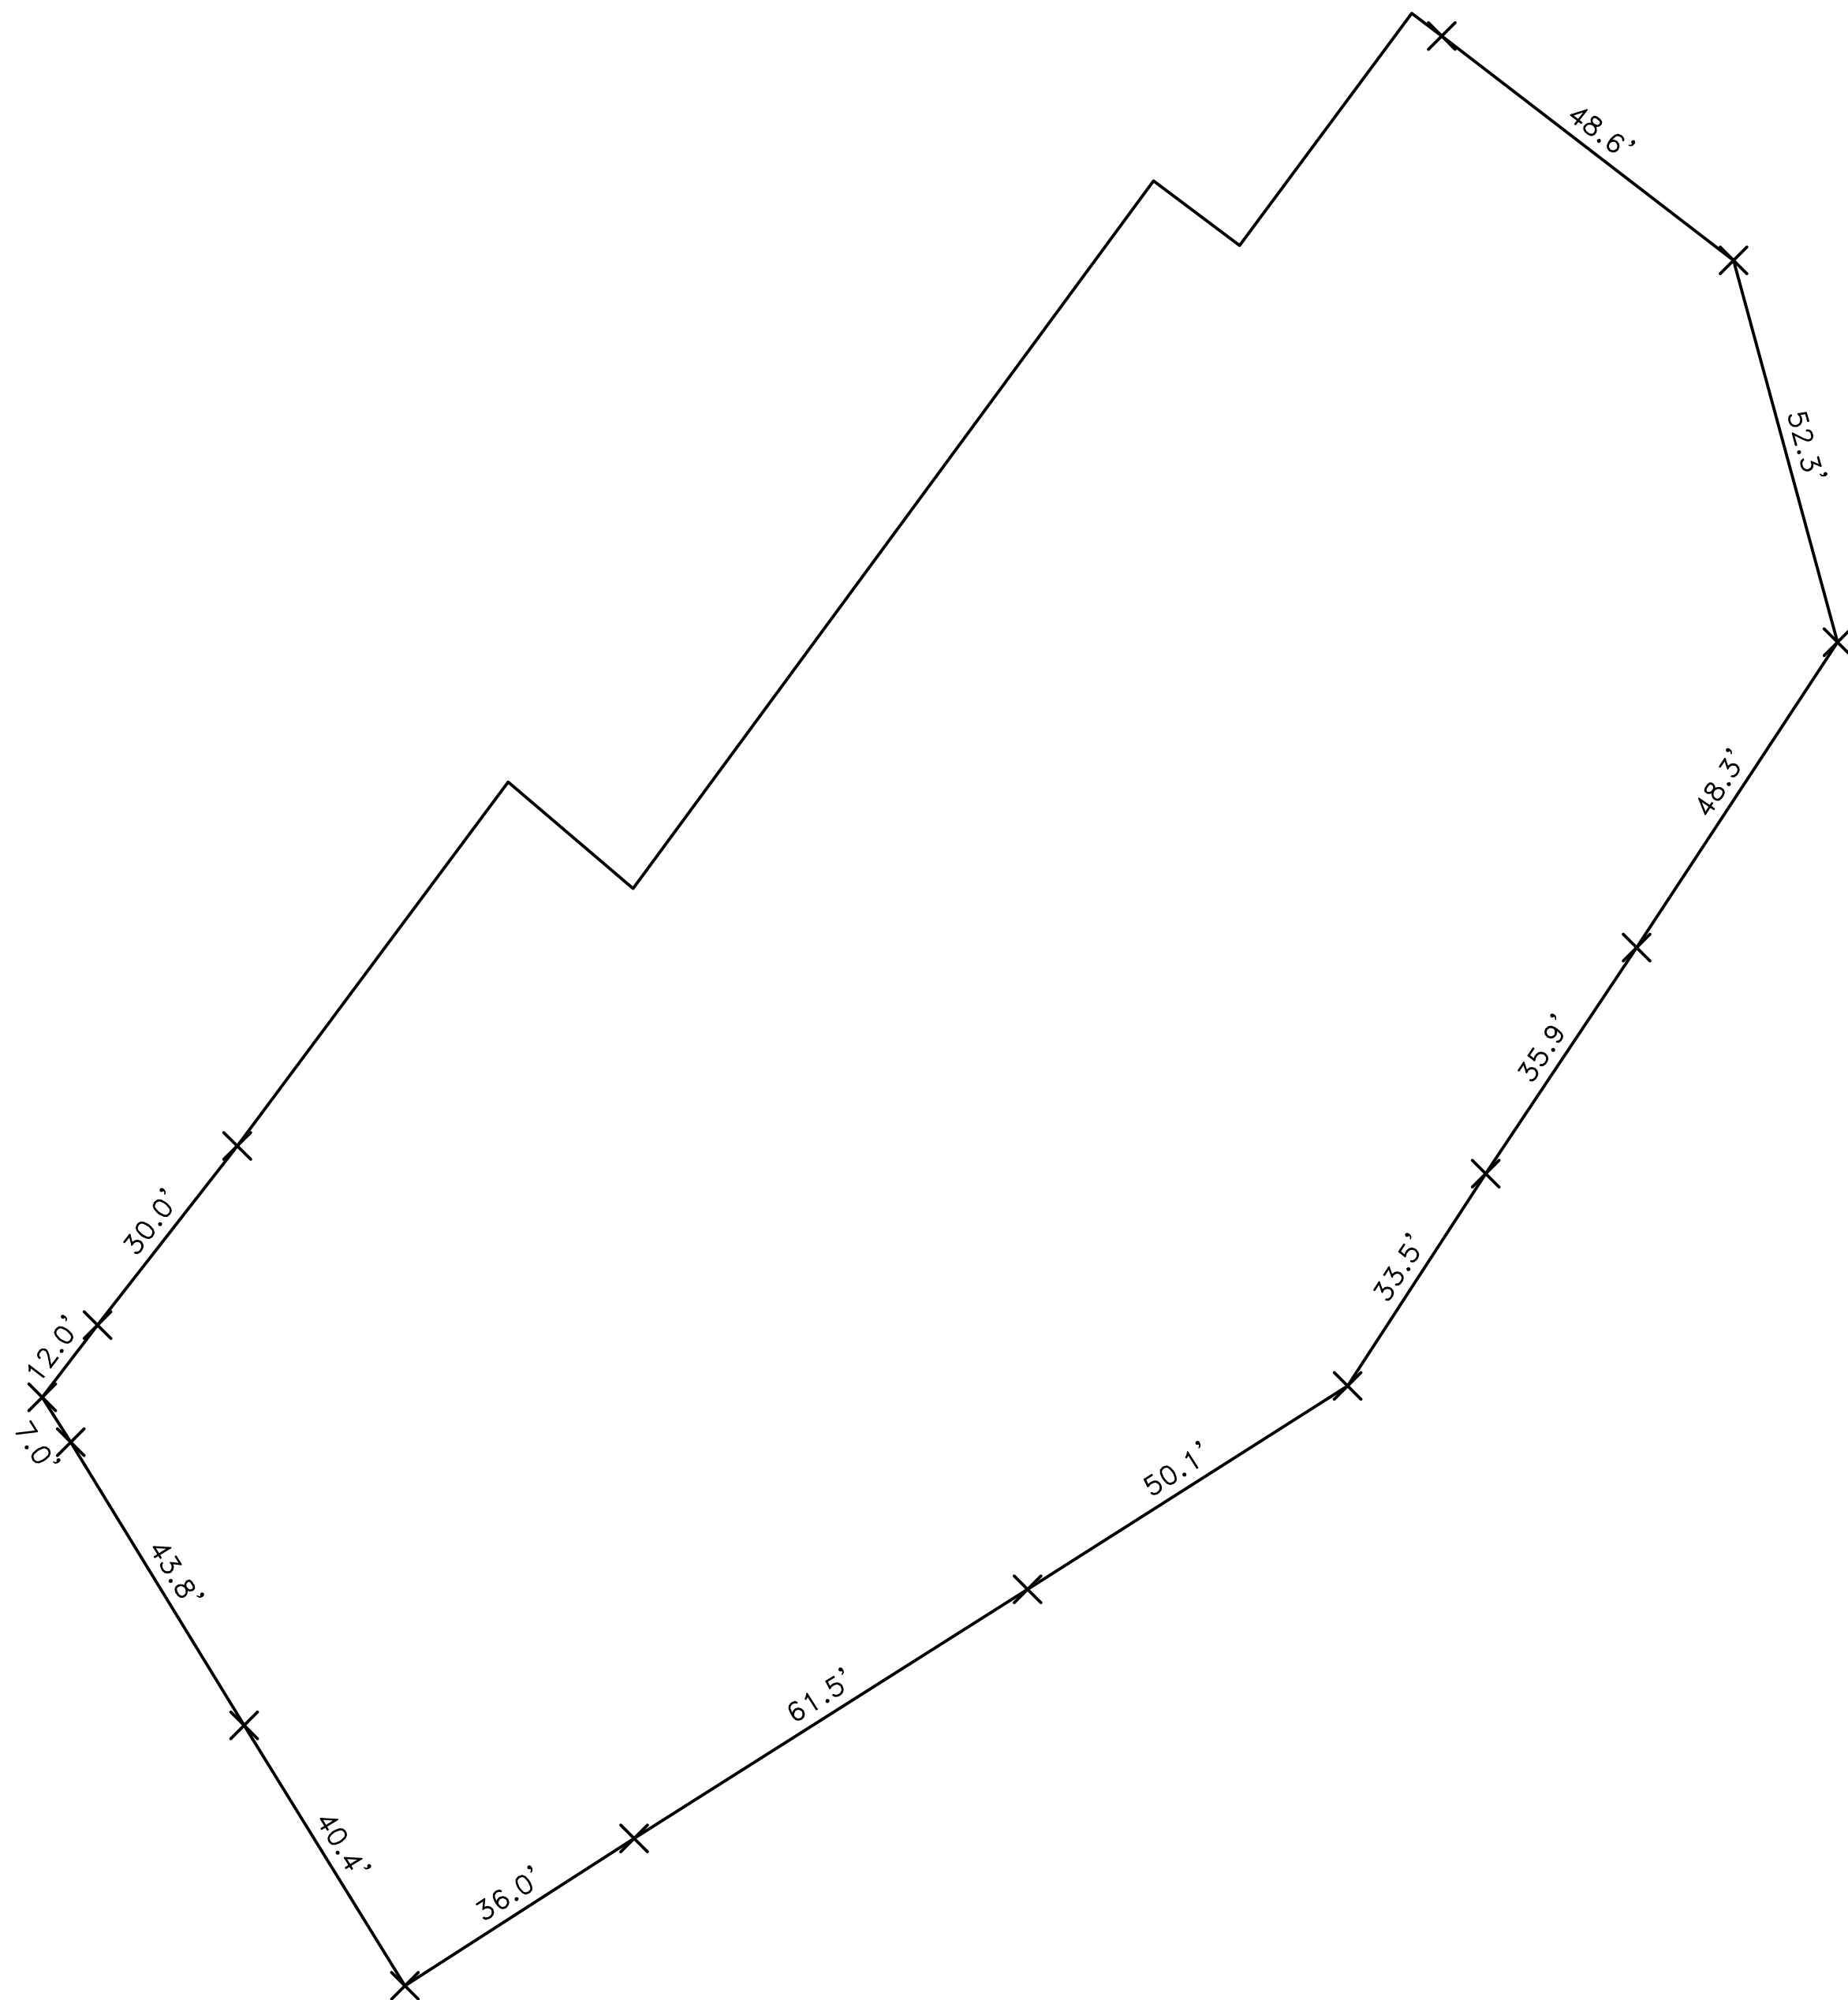


OFFICE ADDITION

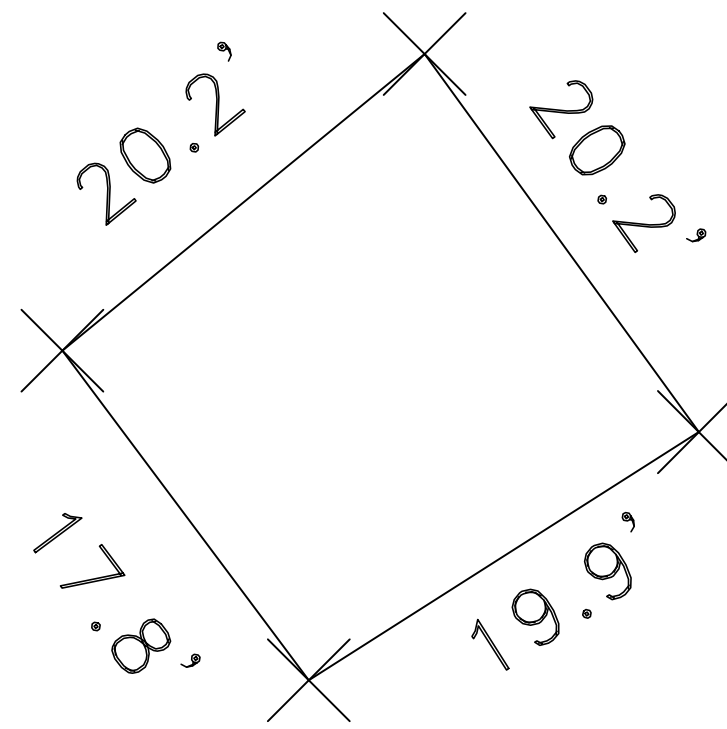

DUMPSTER

LIMIT OF DISTURBANCE BEING PART OF ORIGINAL LOTS 31 AND 41 LOCATED IN HUDSON TOWNSHIP, SUMMIT COUNTY, OHIO	DATE	BY	APPROVED	DATE 02/20/2025	SCALE
					N.T.S.
					PROJECT NO.
					XXXXXX
					SHEET NO.
					2
					OF
					3

BEING PART OF ORIGINAL LOTS 31 AND 41
LOCATED IN HUDSON TOWNSHIP, SUMMIT COUNTY, OHIO

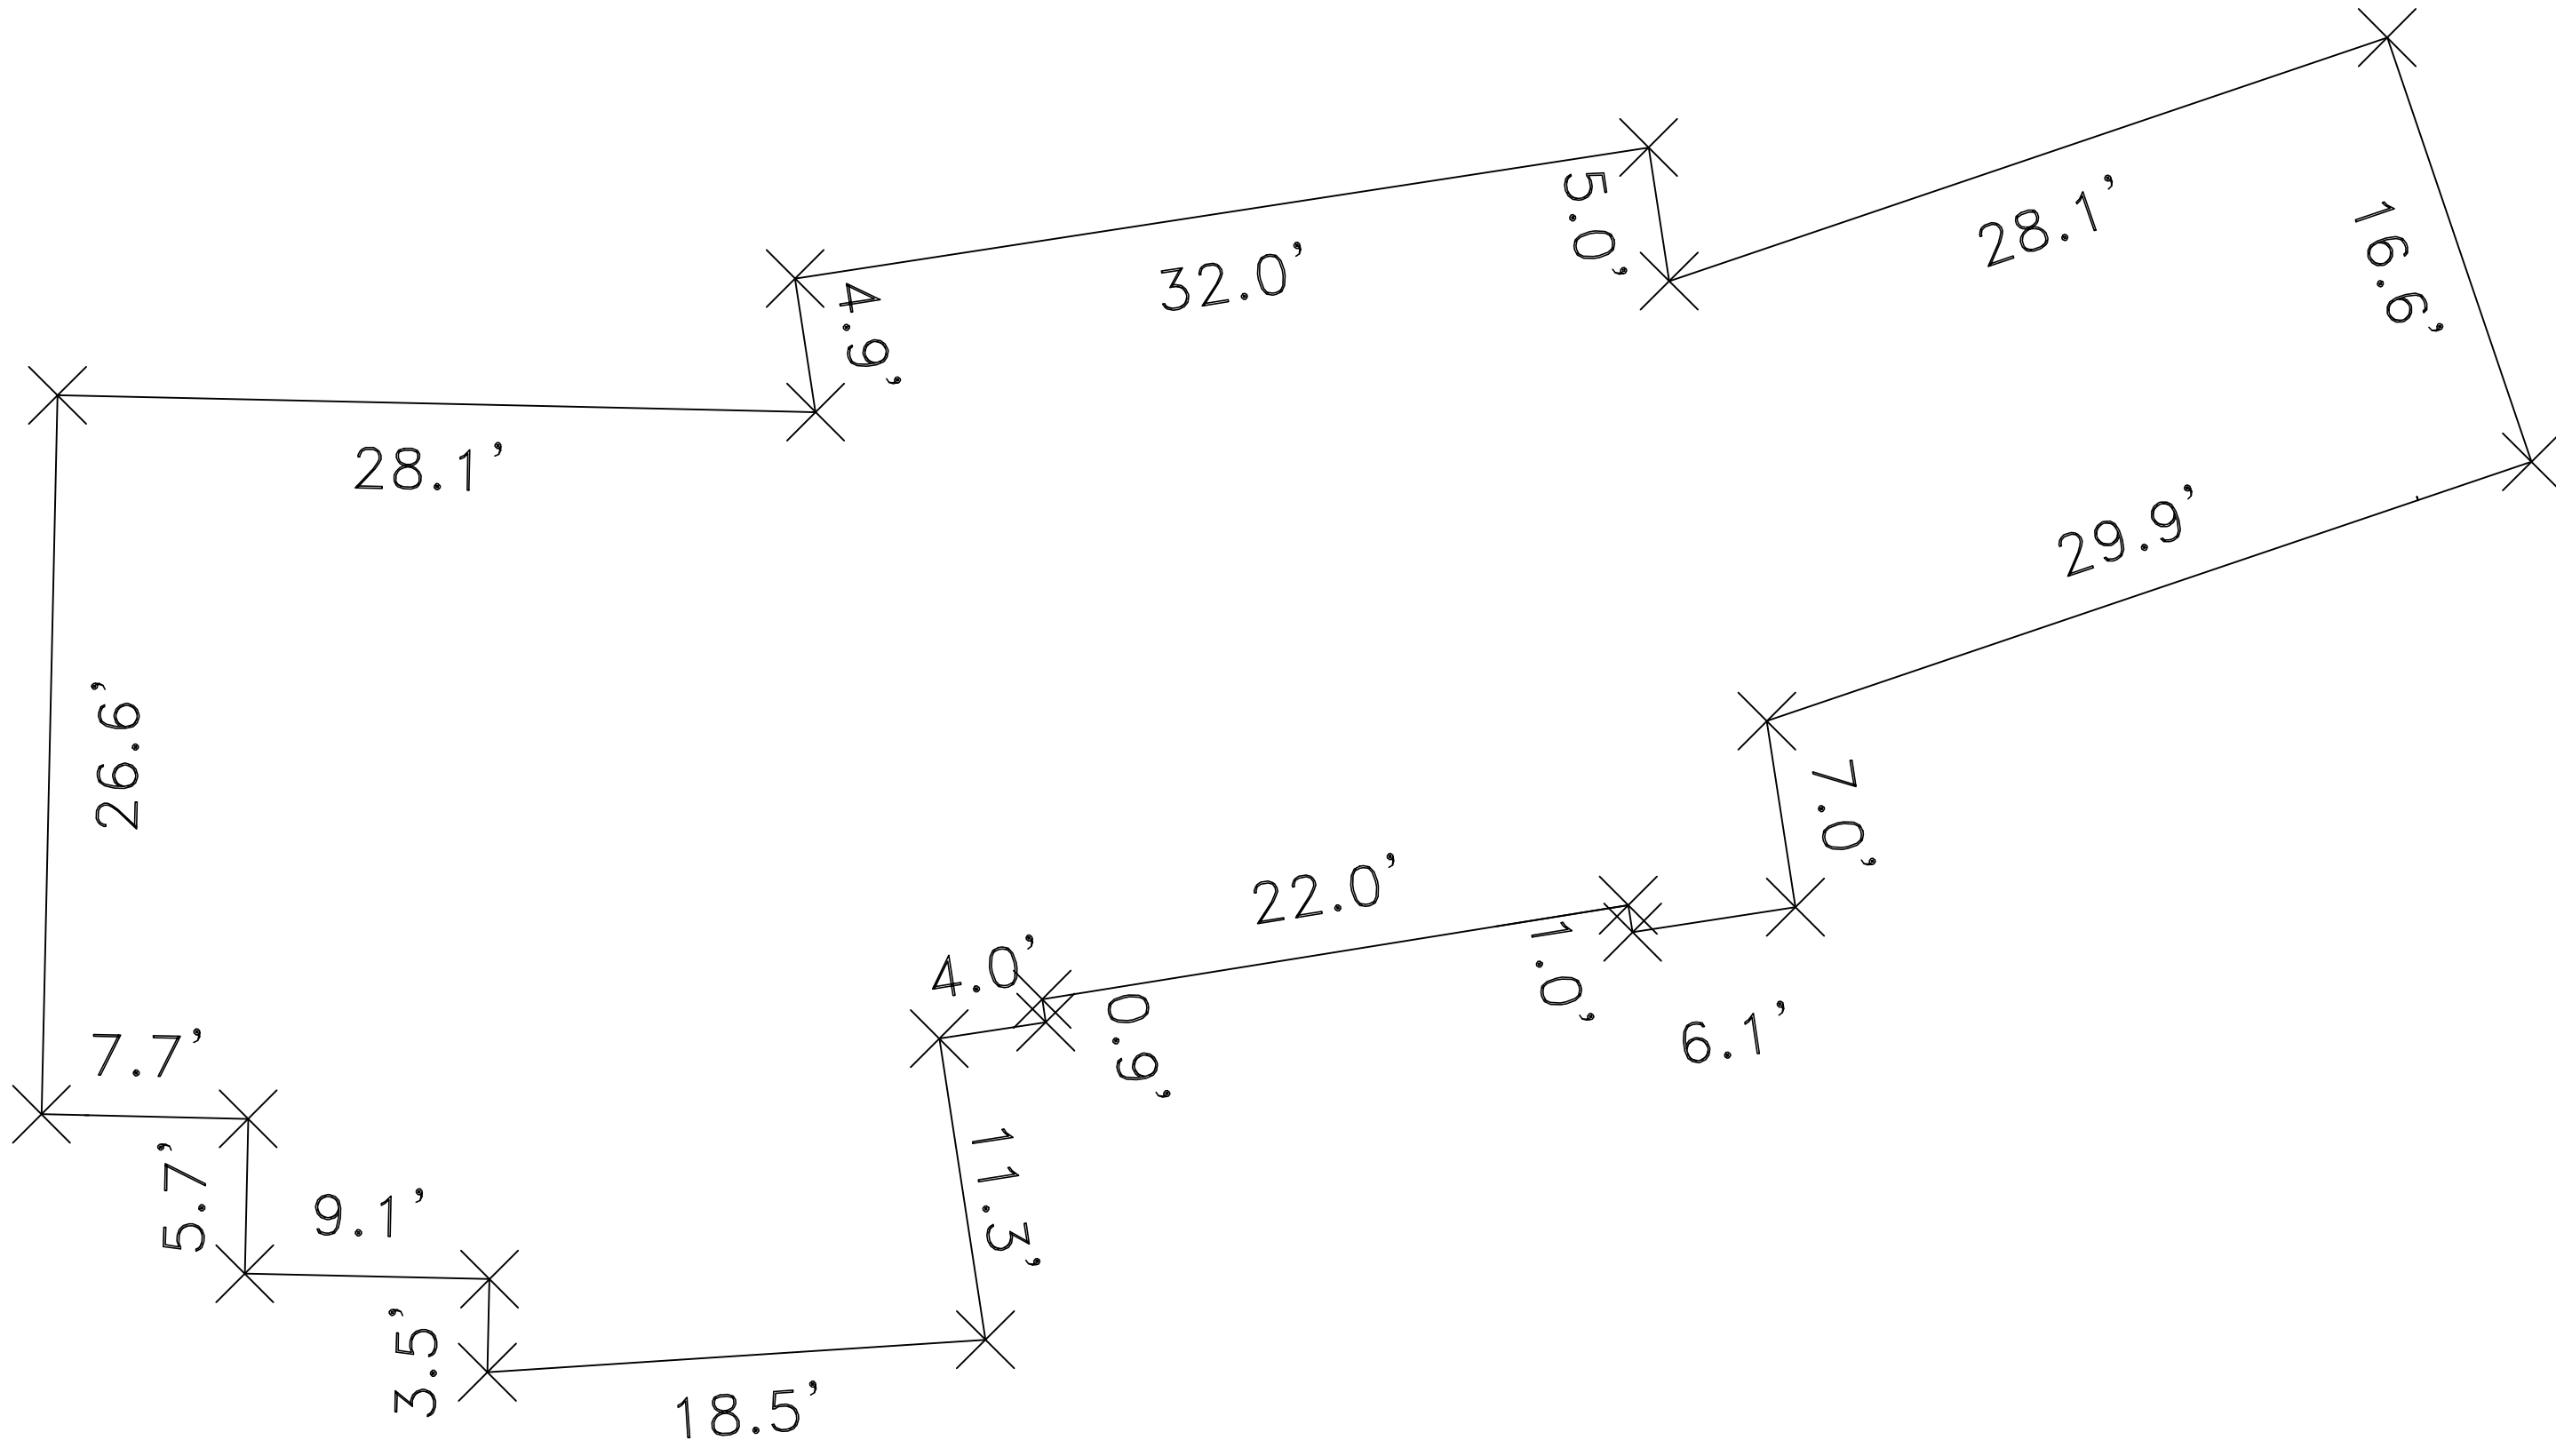

STAGE/STORAGE/RESTROOMS

OFFICE ADDITION

LEGEND:

× 4' WOOD LATH OR PAINT MARK SET

[illegible]