

Parcel Viewer Web Map by County of Summit




3/28/2025, 10:57:41 AM

Parcels
Jurisdictions

EX. SIGN LOCATION

1:412
0 12.5 25 50 ft
0 4.25 8.5 17 m
1" = 30'

Parcel Viewer by County of Summit
Disclaimer: Users of this map accept all risk, not intended to serve as professional advice.

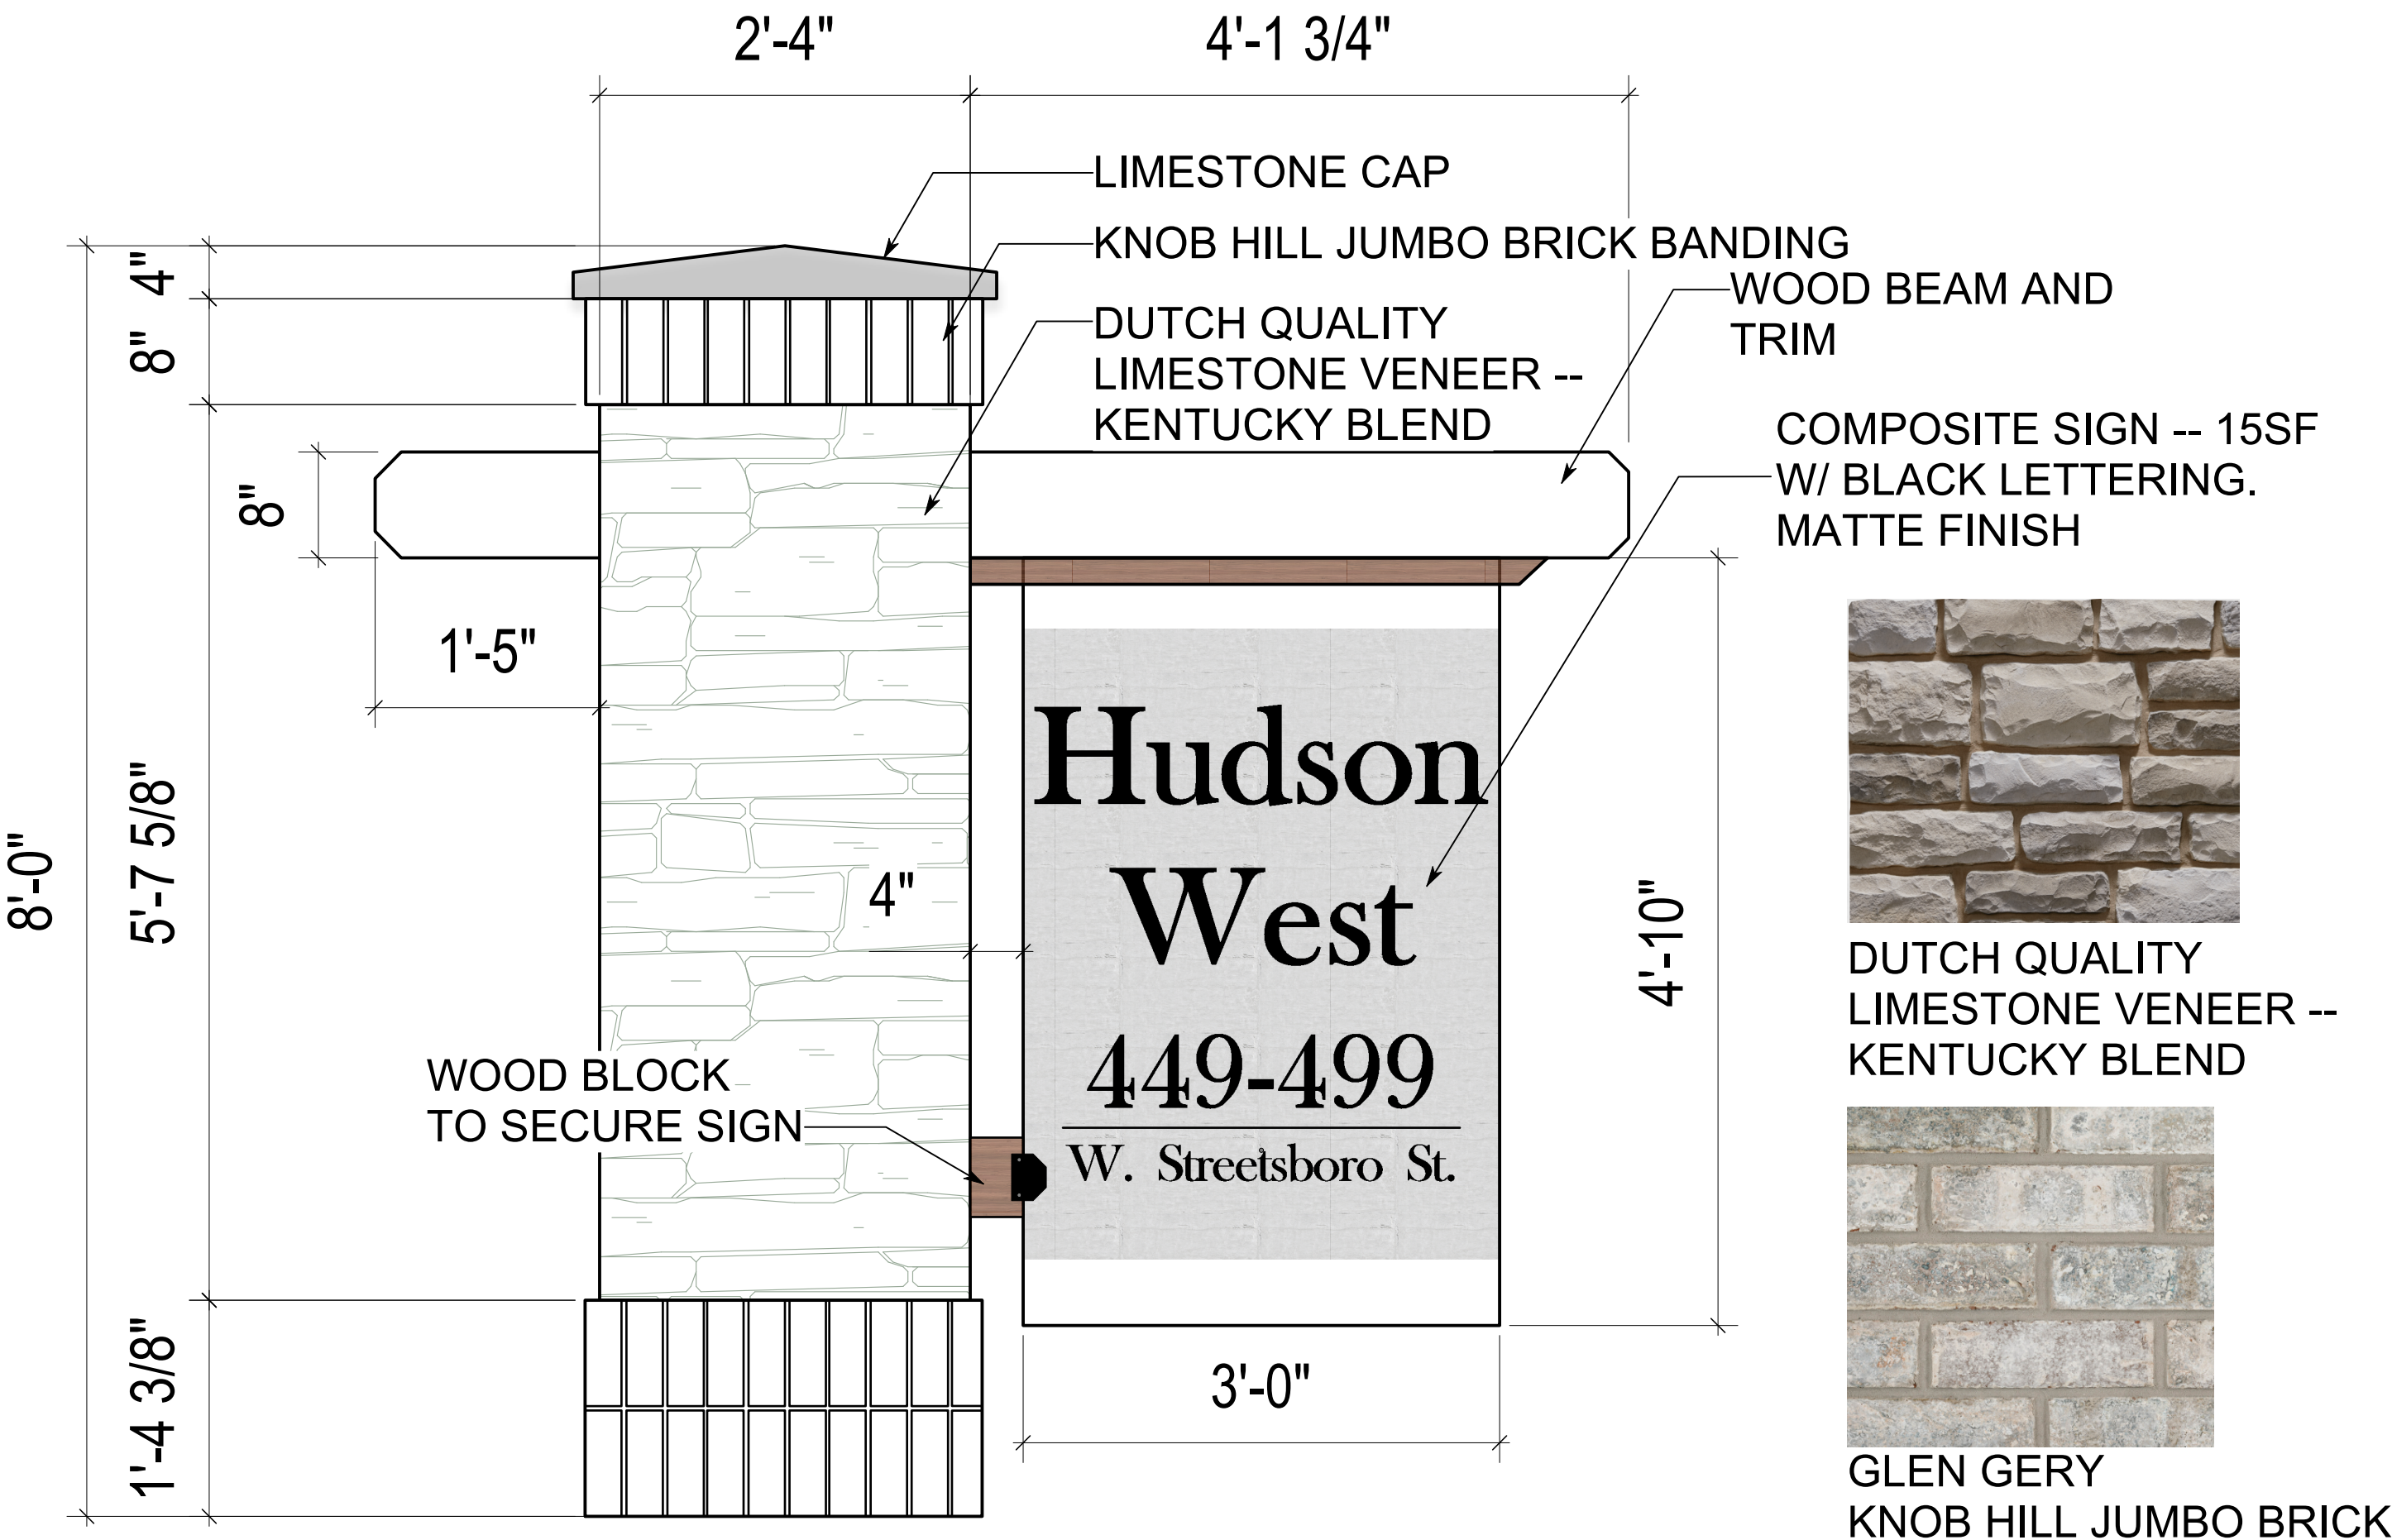

DUTCH QUALITY
LIMESTONE VENEER --
KENTUCKY BLEND



GLEN GERY
NOB HILL JUMBO BRICK

IDENTITY SIGN ELEVATION

Scale: 1" = 1'-0"



DUTCH QUALITY
LIMESTONE VENEER --
KENTUCKY BLEND



GLEN GERY
KNOB HILL JUMBO BRICK

IDENTITY SIGN ELEVATION

Scale: 1" = 1'-0"



Existing Illumination Photo

