




ALT 2 - SINGLE ENTRANCE AND EXIT ONLY

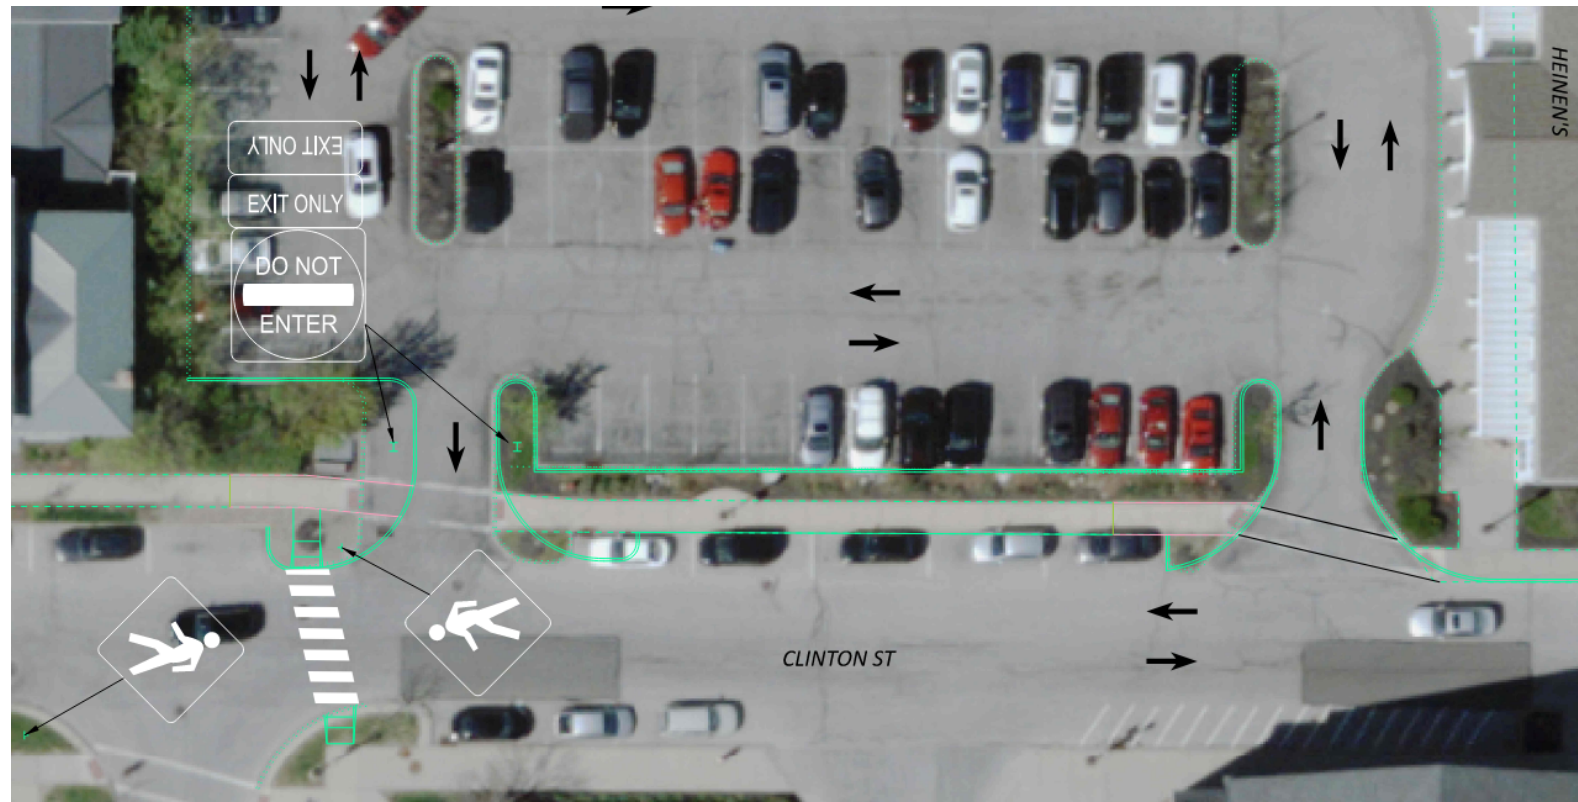

ALT 4 - SINGLE ENTRANCE/EXIT ALIGNED WITH CITY PARKING LOT ENTRANCE

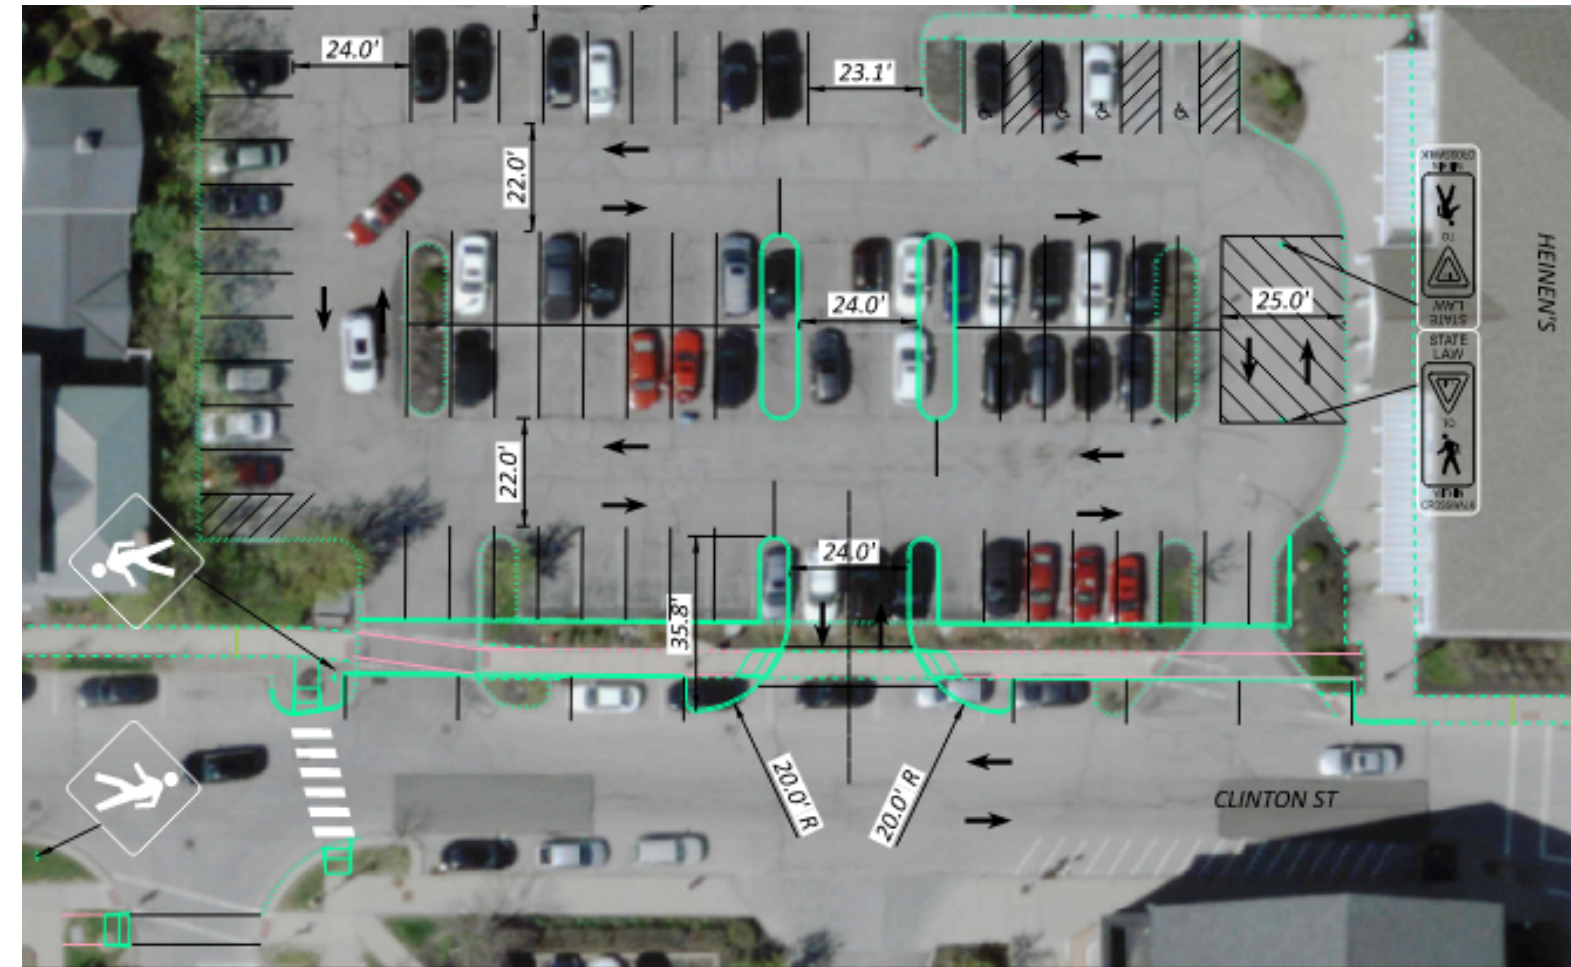

ALT 3 - REALIGNMENT OF LIBRARY STREET WITH EX. WEST ENTRANCE/EXIT

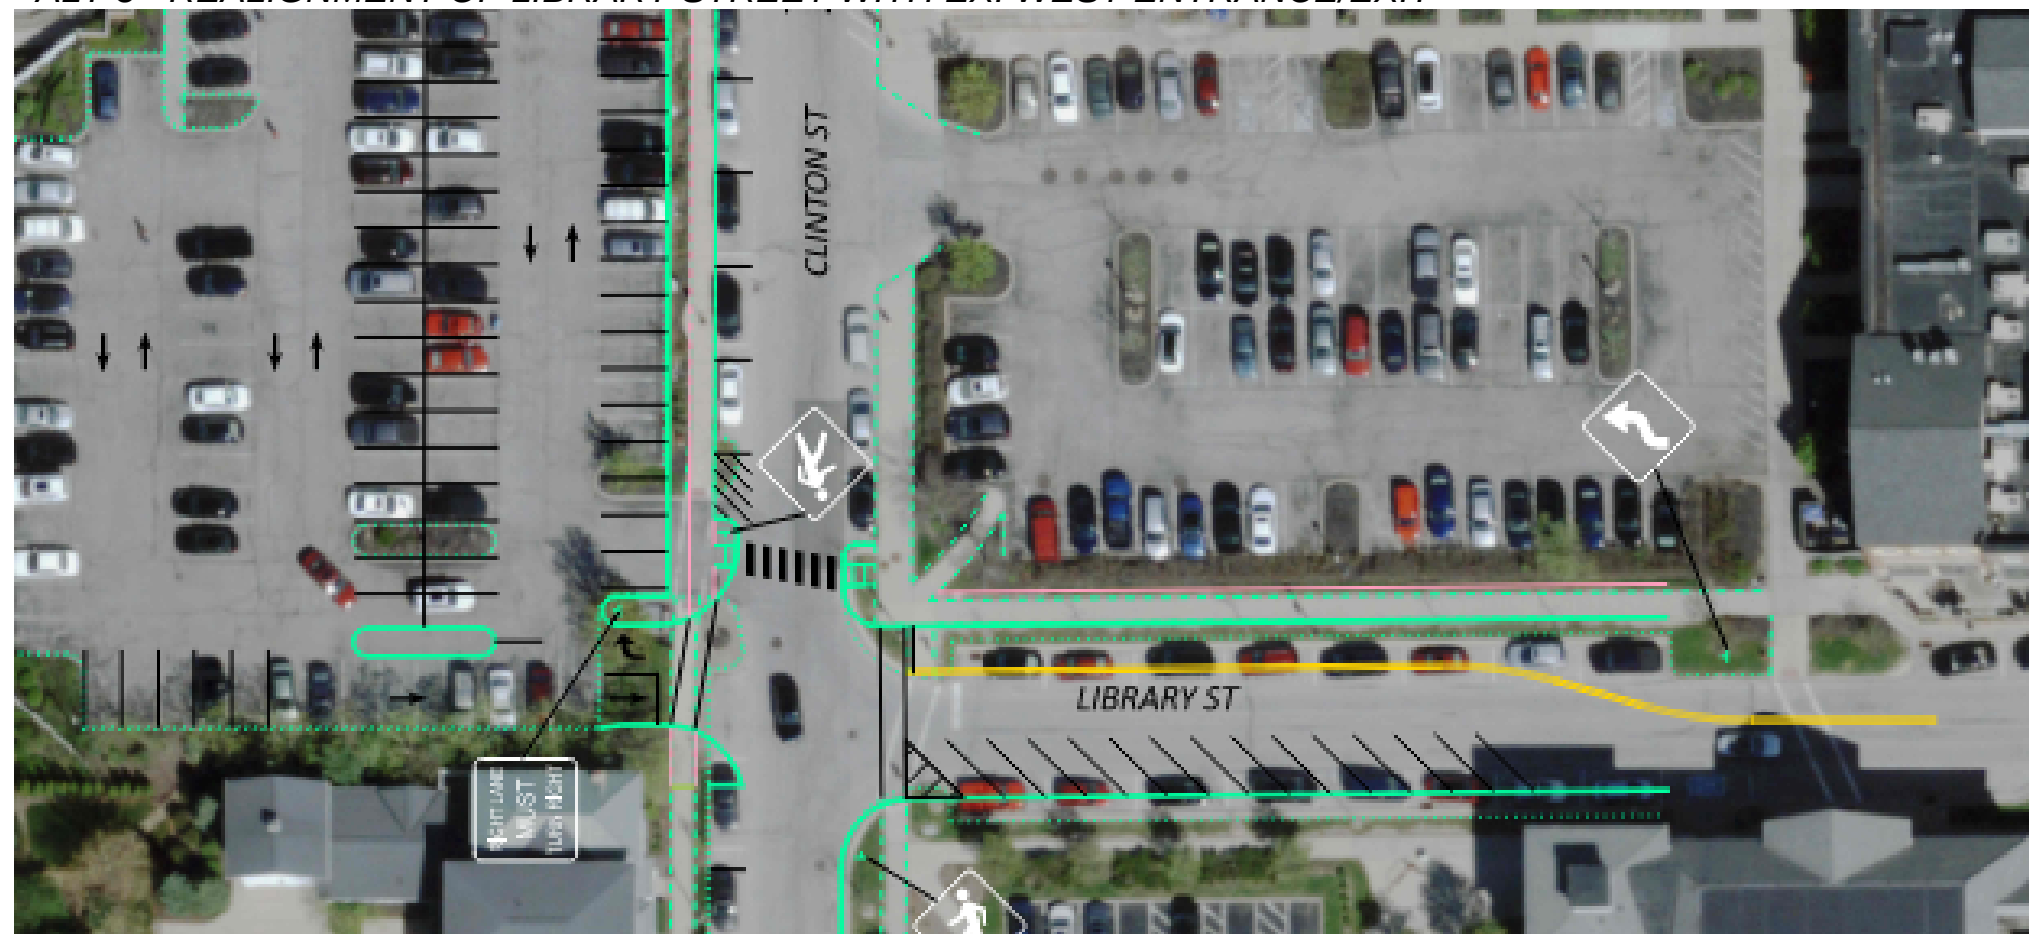

**ALTERNATIVES
EVALUTED AND NOT
RECOMENDED**