



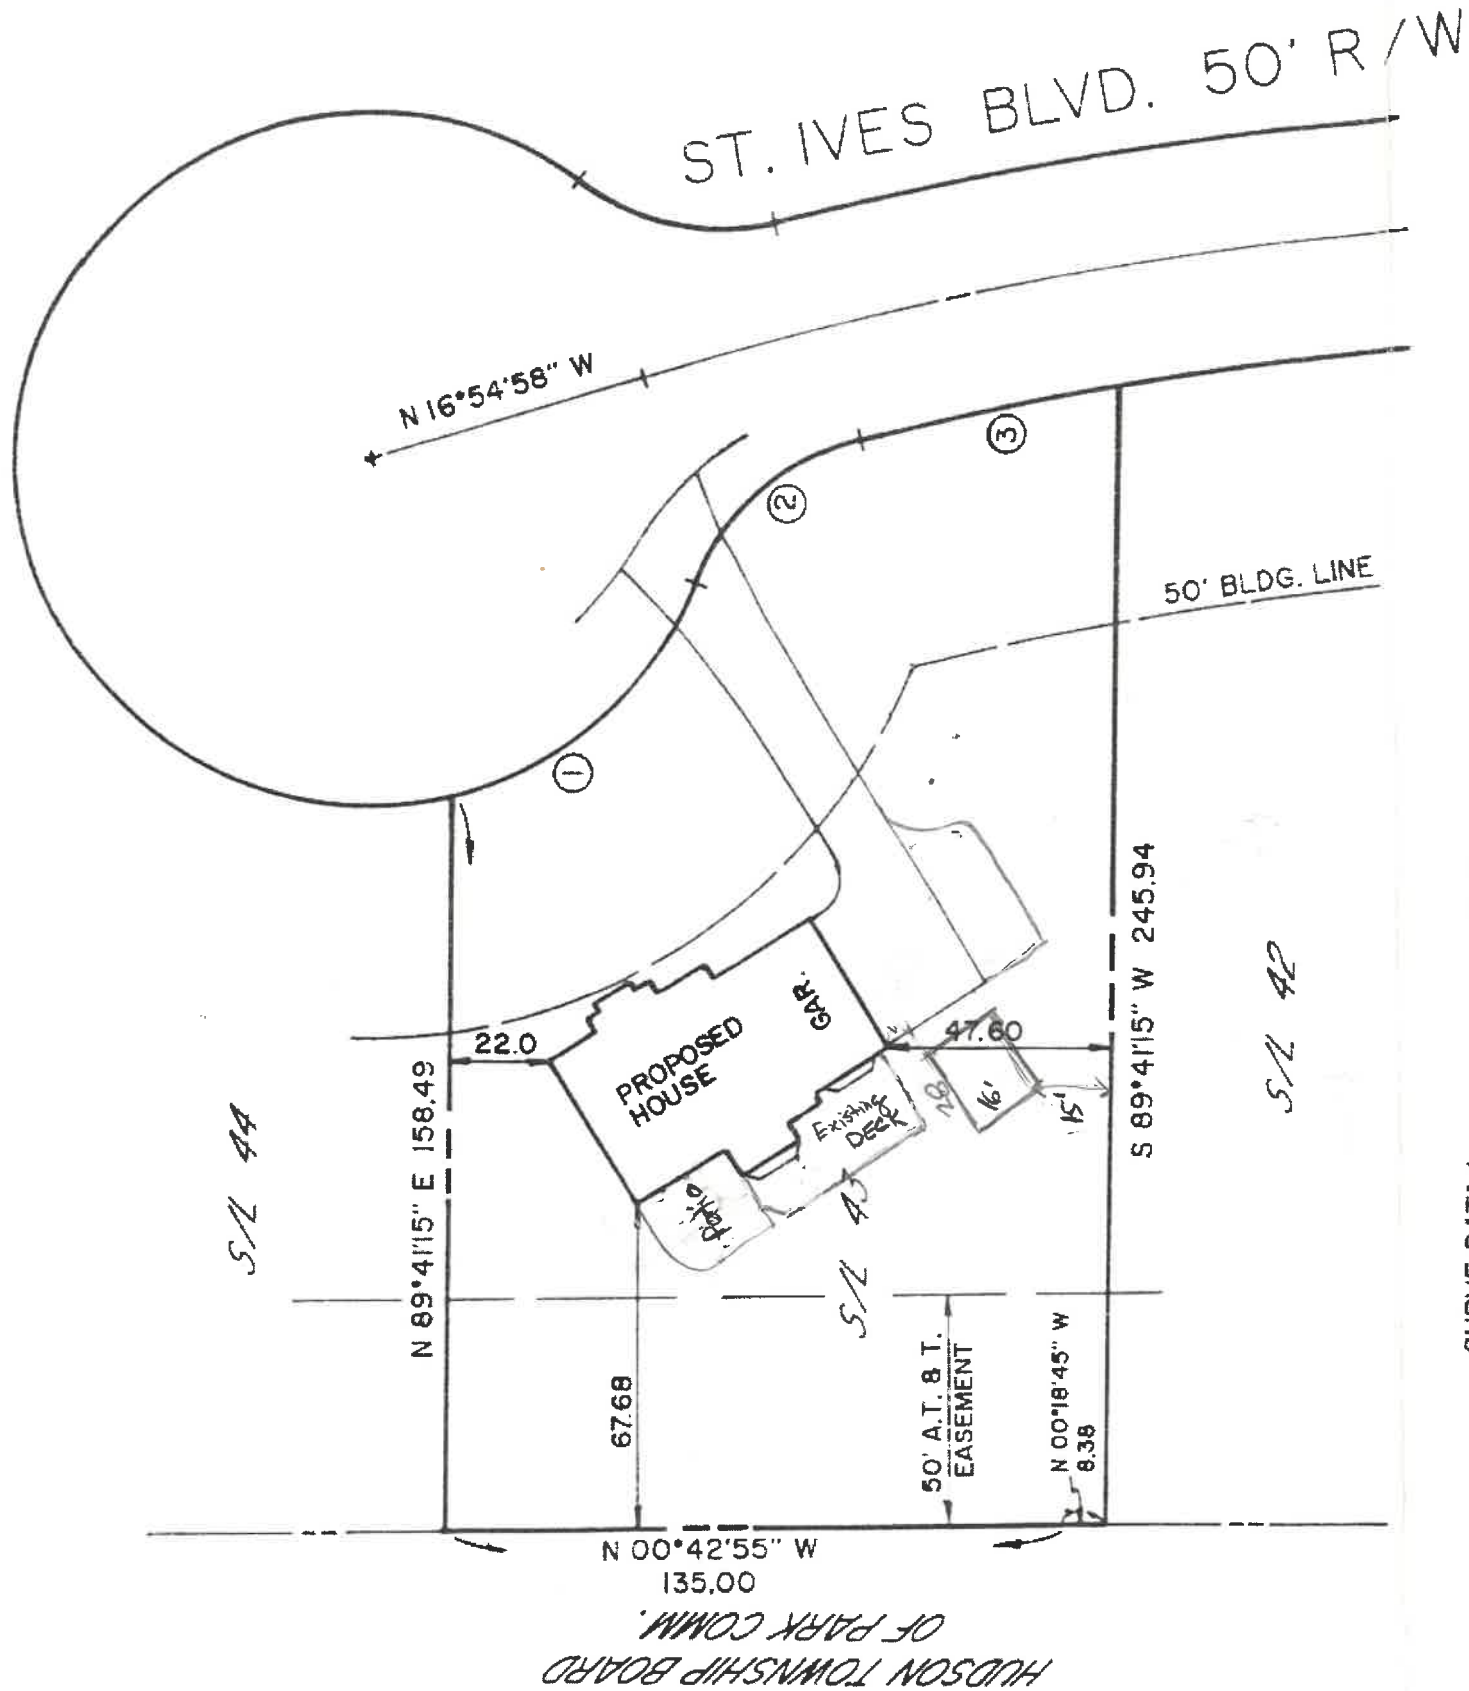

CURVE DATA 1
DELTA = 56°14'42"
R = 75.00
ARC = 73.63
CH. = 70.70
BRG. = S 41°20'29" E

CURVE DATA 2
DELTA = 55°34'59"
R = 50.00
ARC = 48.51
CH. = 46.63
BRG. = S 41°40'22" E

CURVE DATA 3
DELTA = 04°10'08"
R = 772.03
ARC = 56.18
CH. = 56.16
BRG. = S 11°47'48" E

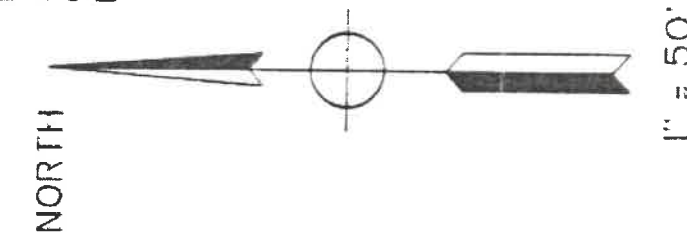


HUDSON
COMMUNITY DEVELOPMENT
DEPARTMENT
☒ Approved
09/25/2024
Zoning Certificate #:
24-194

7030 St. Ives Blvd.

I CERTIFY THIS TO BE THE CORRECT
BUILDING LOCATION.

James N. Connor
JAMES N. CONNOR R.S. 4570
DATE

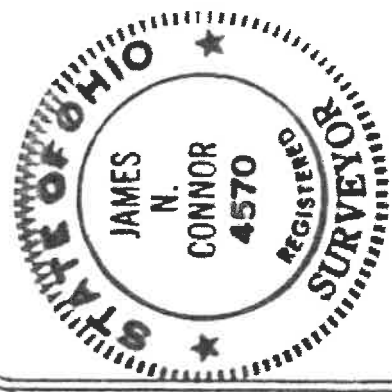

S/L 43 ST. ANDREWS COMMONS

HOUSE LOCATION
PART OF O.L. 70 HUDSON TWP.
SUMMIT COUNTY, OHIO
OWNER / KEN PAYNE BLDRS.




connor & associates, inc.
engineers - architects - surveyors
44 clinton st.
hudson, ohio 44236

drawn: R.B.M.
scale: 1" = 50'
date: JAN. 1990
proj. no: 901-3
sheet no.




16X28 FRONT ELEVATION 24X36 DORMER WIN.

SCALE: 3/16" = 1'-0"

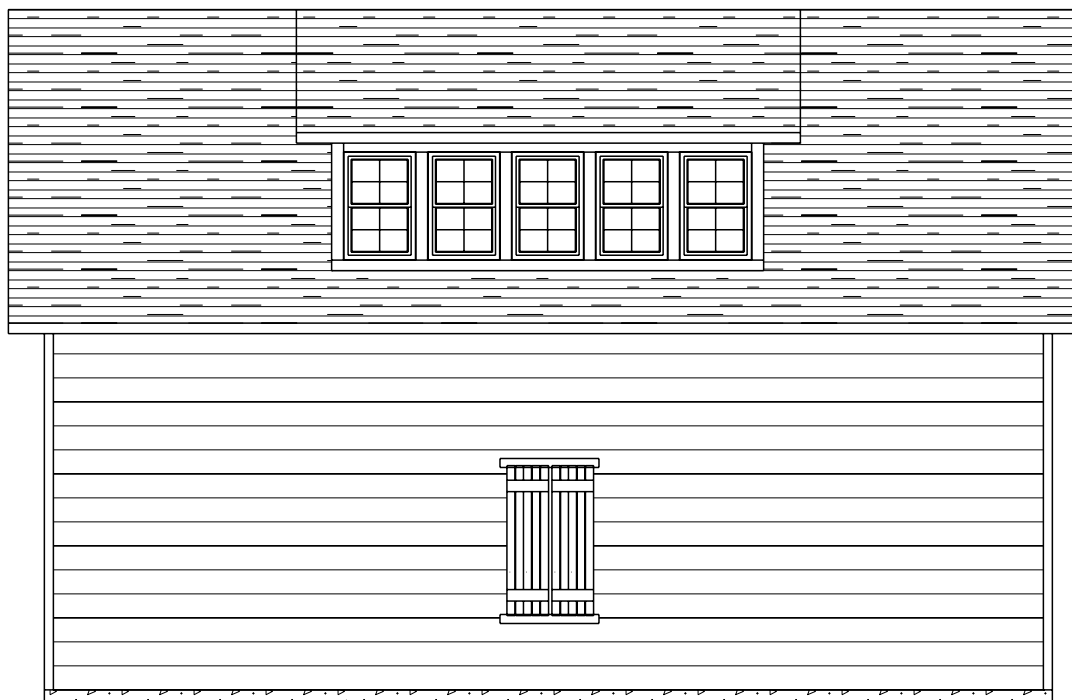


16X28 REAR ELEVATION

SCALE: 3/16" = 1'-0"

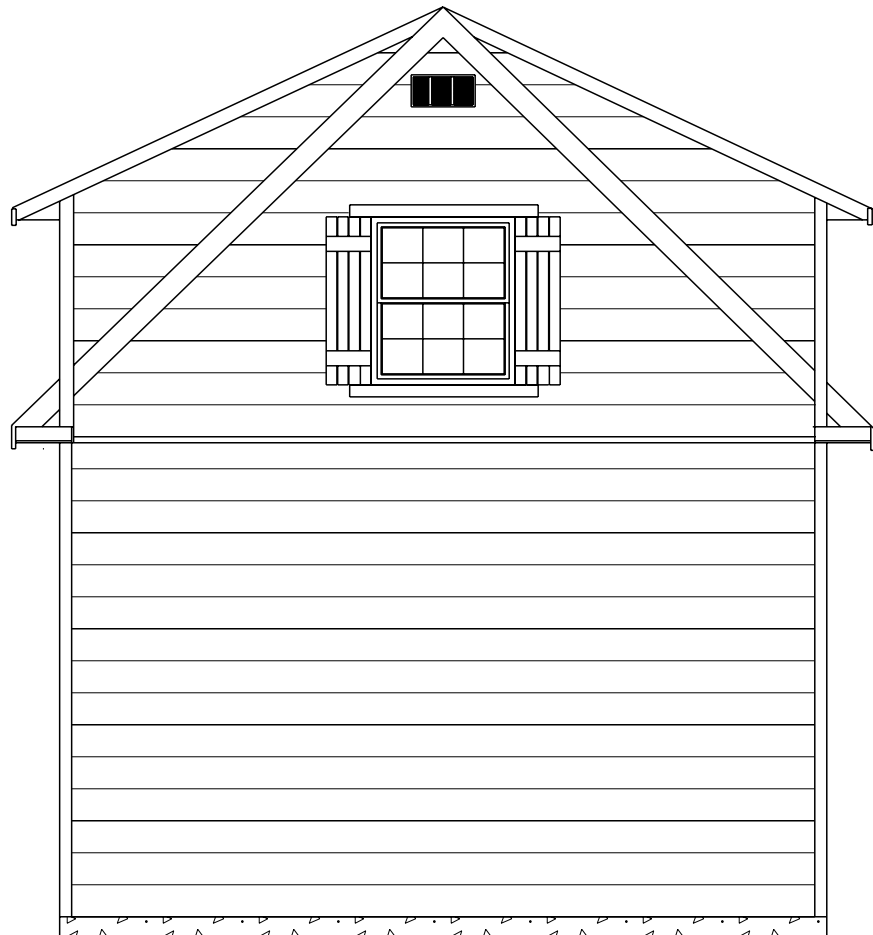

16X28 RIGHT ELEVATION 36X40

SCALE: 1/4" = 1'-0"

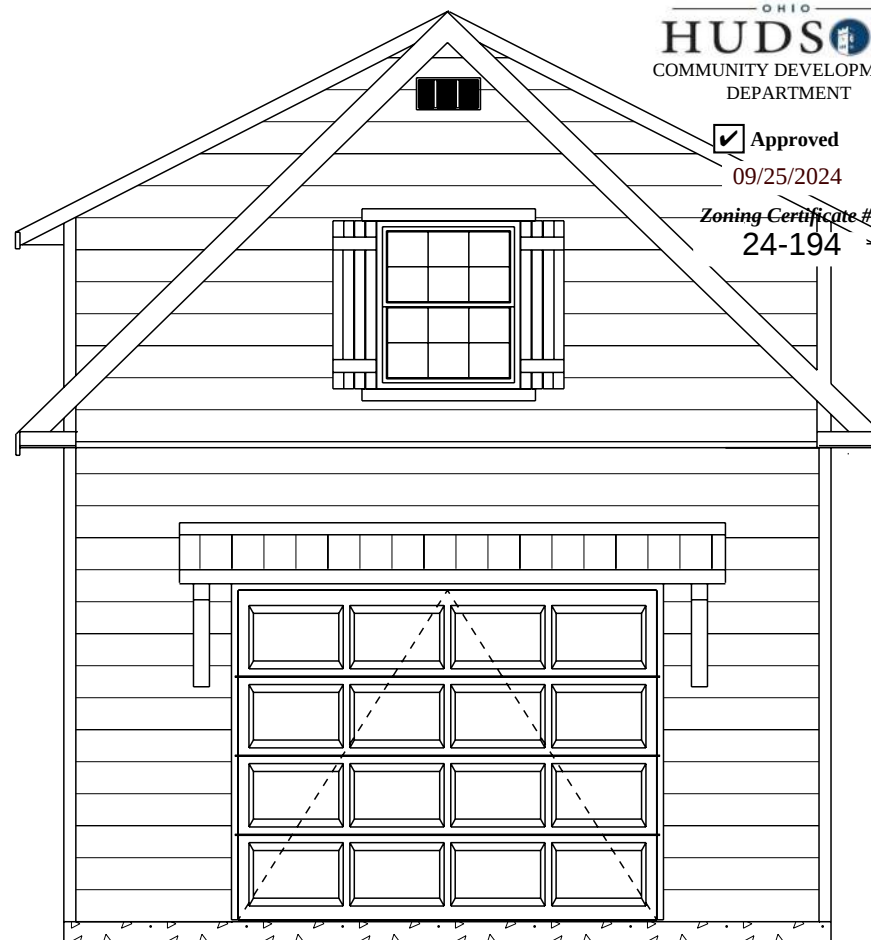

16X28 LEFT ELEVATION

SCALE: 1/4" = 1'-0"

OHIO
HUDSON
COMMUNITY DEVELOPMENT
DEPARTMENT

☒ Approved

09/25/2024

Zoning Certificate #:
24-194

ALPINE GABLE WITH ELITE PACKAGE
AVAILABLE IN 16x20 - 16x32' SIZES
Manufactured By: Alpine Structures LLC


CUSTOMER: Brennan Szczepanski
INVOICE# 56004
BUILDING SIZE: 16X28'
FLOOR MODEL: Deluxe

OHIO
HUDSON
COMMUNITY DEVELOPMENT
DEPARTMENT

☒ Approved

09/25/2024

Zoning Certificate #:
24-194

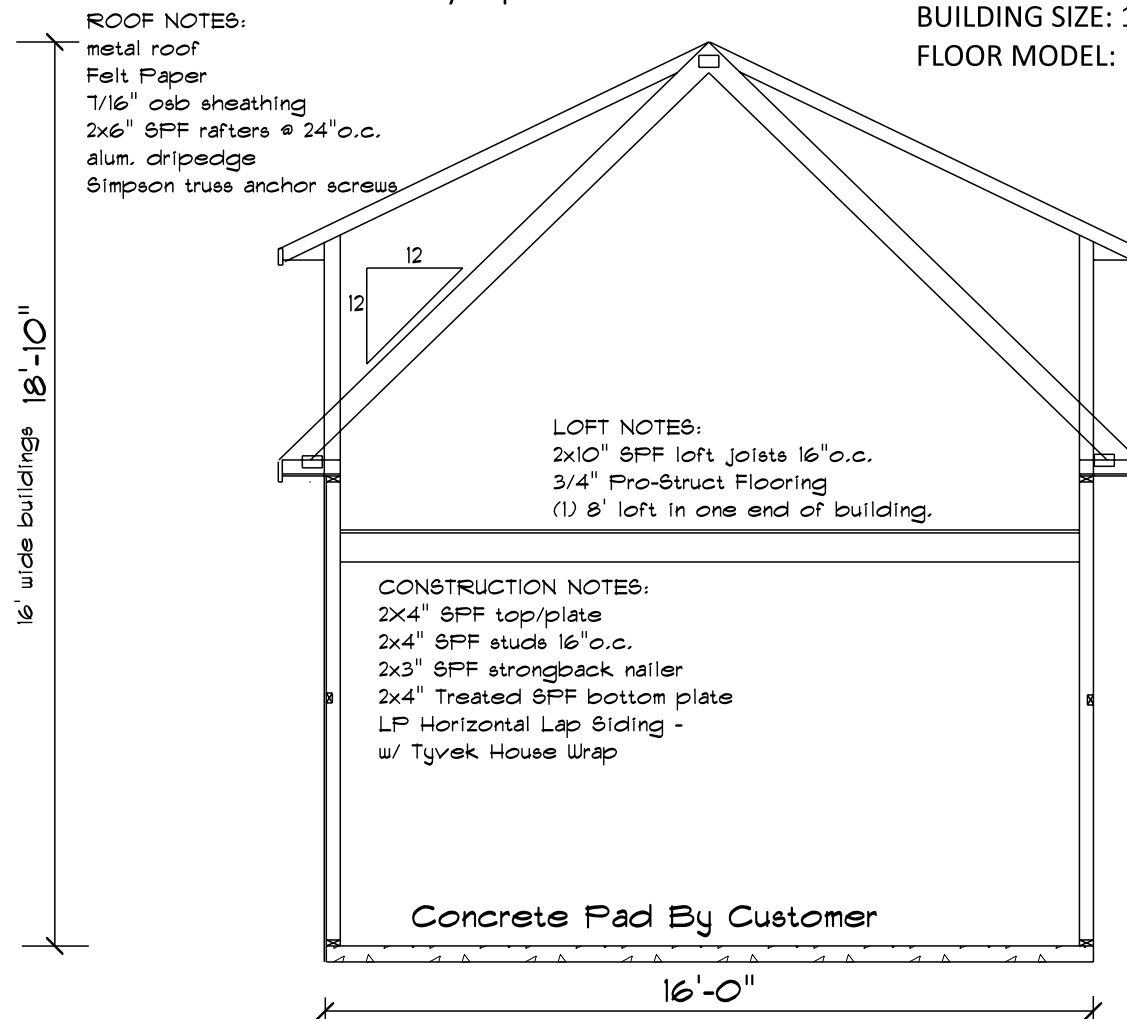

CROSS SECTION

SCALE: 1/4" = 1'-0"