

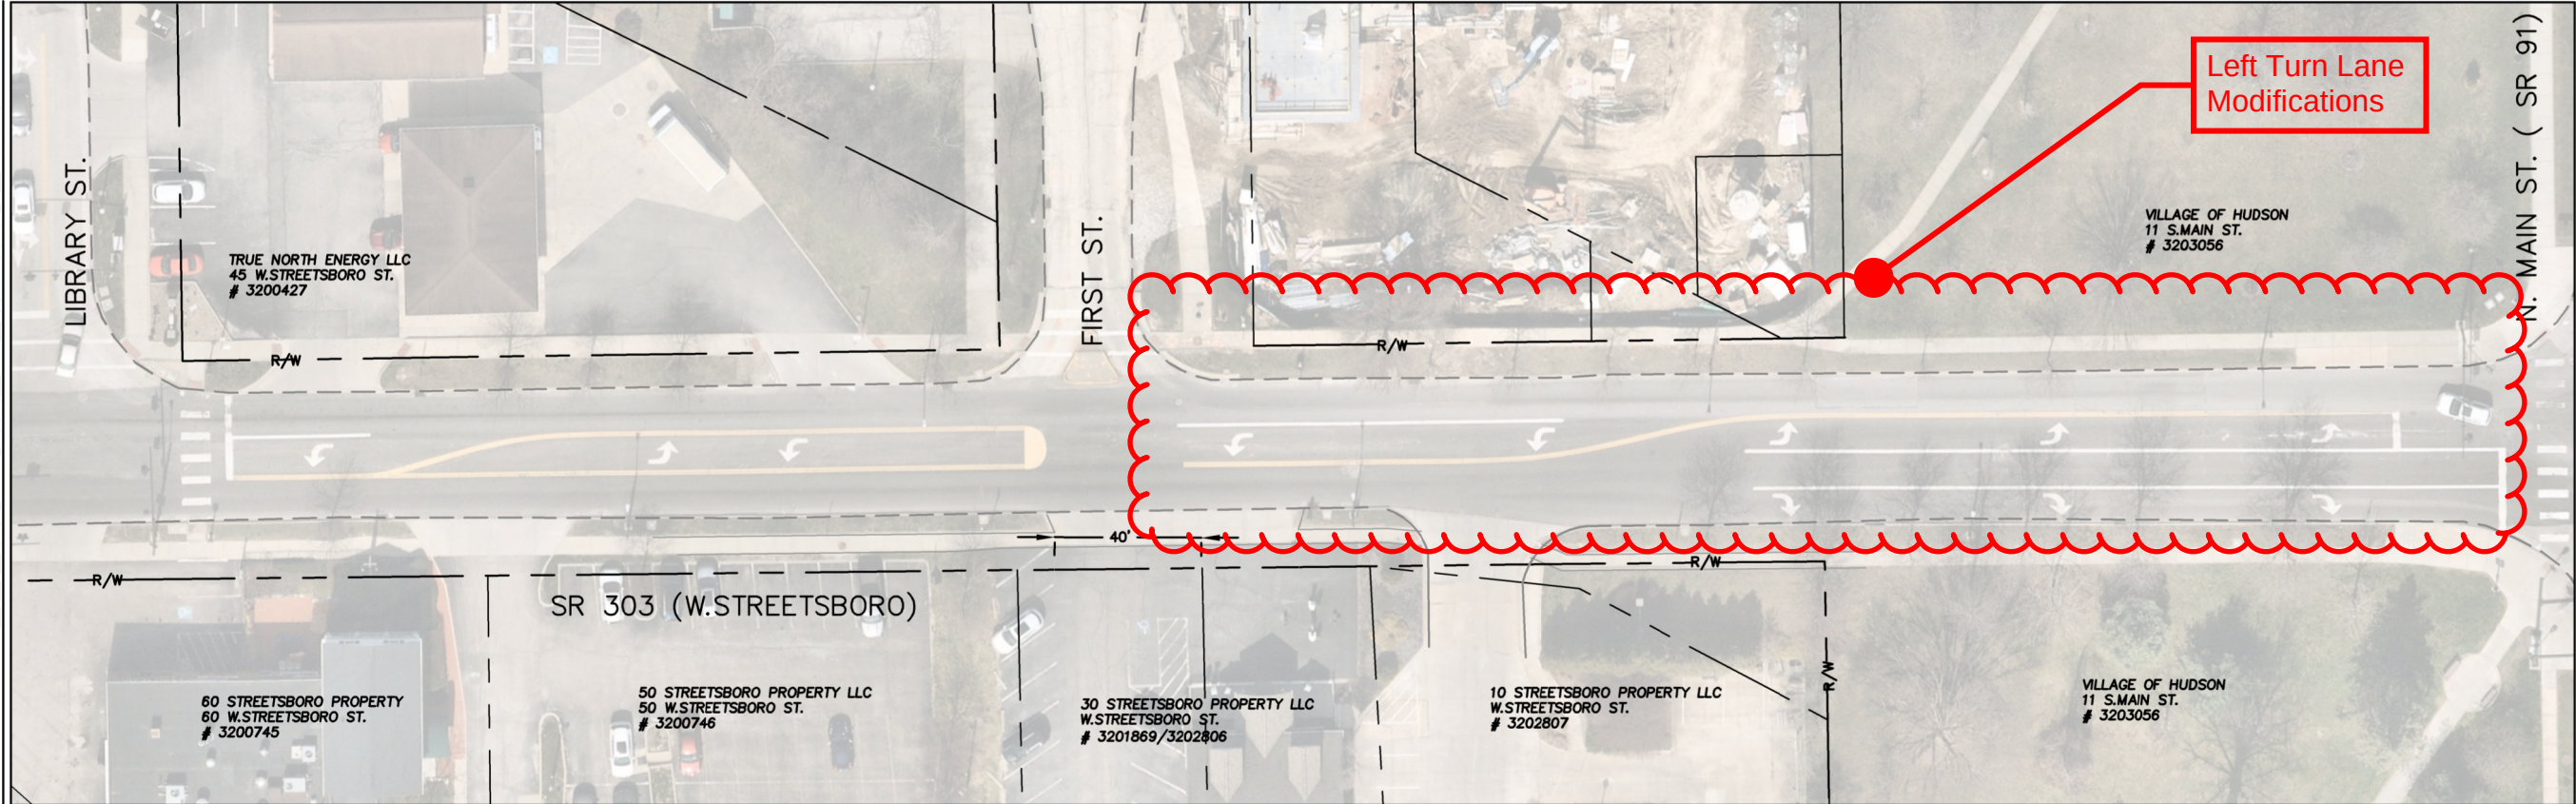


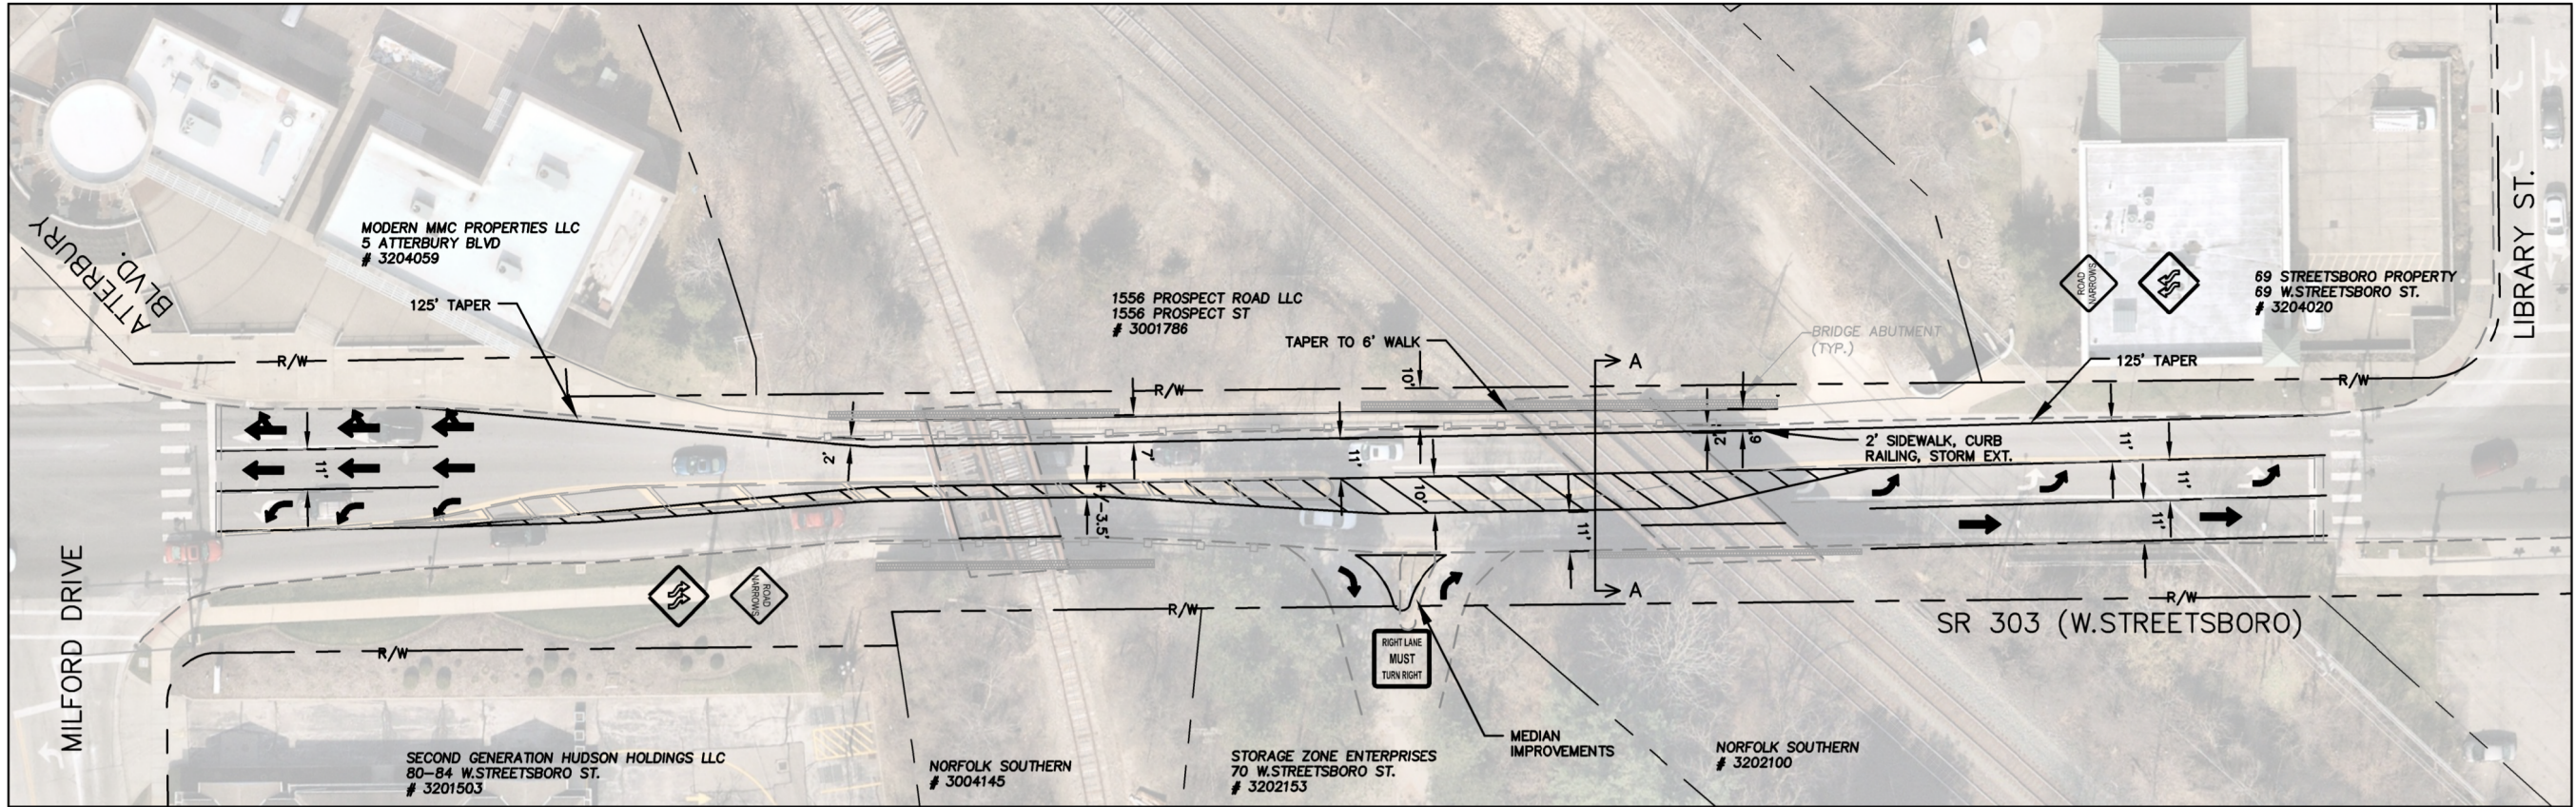

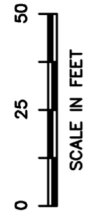

CITY OF HUDSON
ENGINEERING DEPARTMENT
1140 TEREX ROAD
HUDSON, OH 44236
(330)-342-1770

W. STREETSBORO STREET ROAD IMPROVEMENTS

DATE:	REV. #	DESCRIPTION:
-	-	-

PLAN VIEW

CALCULATEDJMS

CHECKEDBSK

SHEET 1 OF 2

DRAFT